


F.A.U. NO.	SECTION	COUNTY	TOTAL SHEETS	SHEET NO.
1503	08-00260-01-PV	KANE	176	148
STA. 66+00.00		TO STA. 66+50.00		
FED. ROAD DIST. NO.		ILLINOIS	FED. AID PROJECT	

FINAL SURVEY	DATE
SURVEYED BY	
NOTE BOOK NO.	
AREAS CHECKED	

ORIGINAL SURVEY	DATE
PLOTTED BY	
AREAS CHECKED	

PLOT DATE = 1/5/2009
 FILE NAME = H:\work\120869.LTP\INDIAN TRAIL\STAGE 1A
 PLOT SCALE = 1"=40'
 USER NAME = JUSER

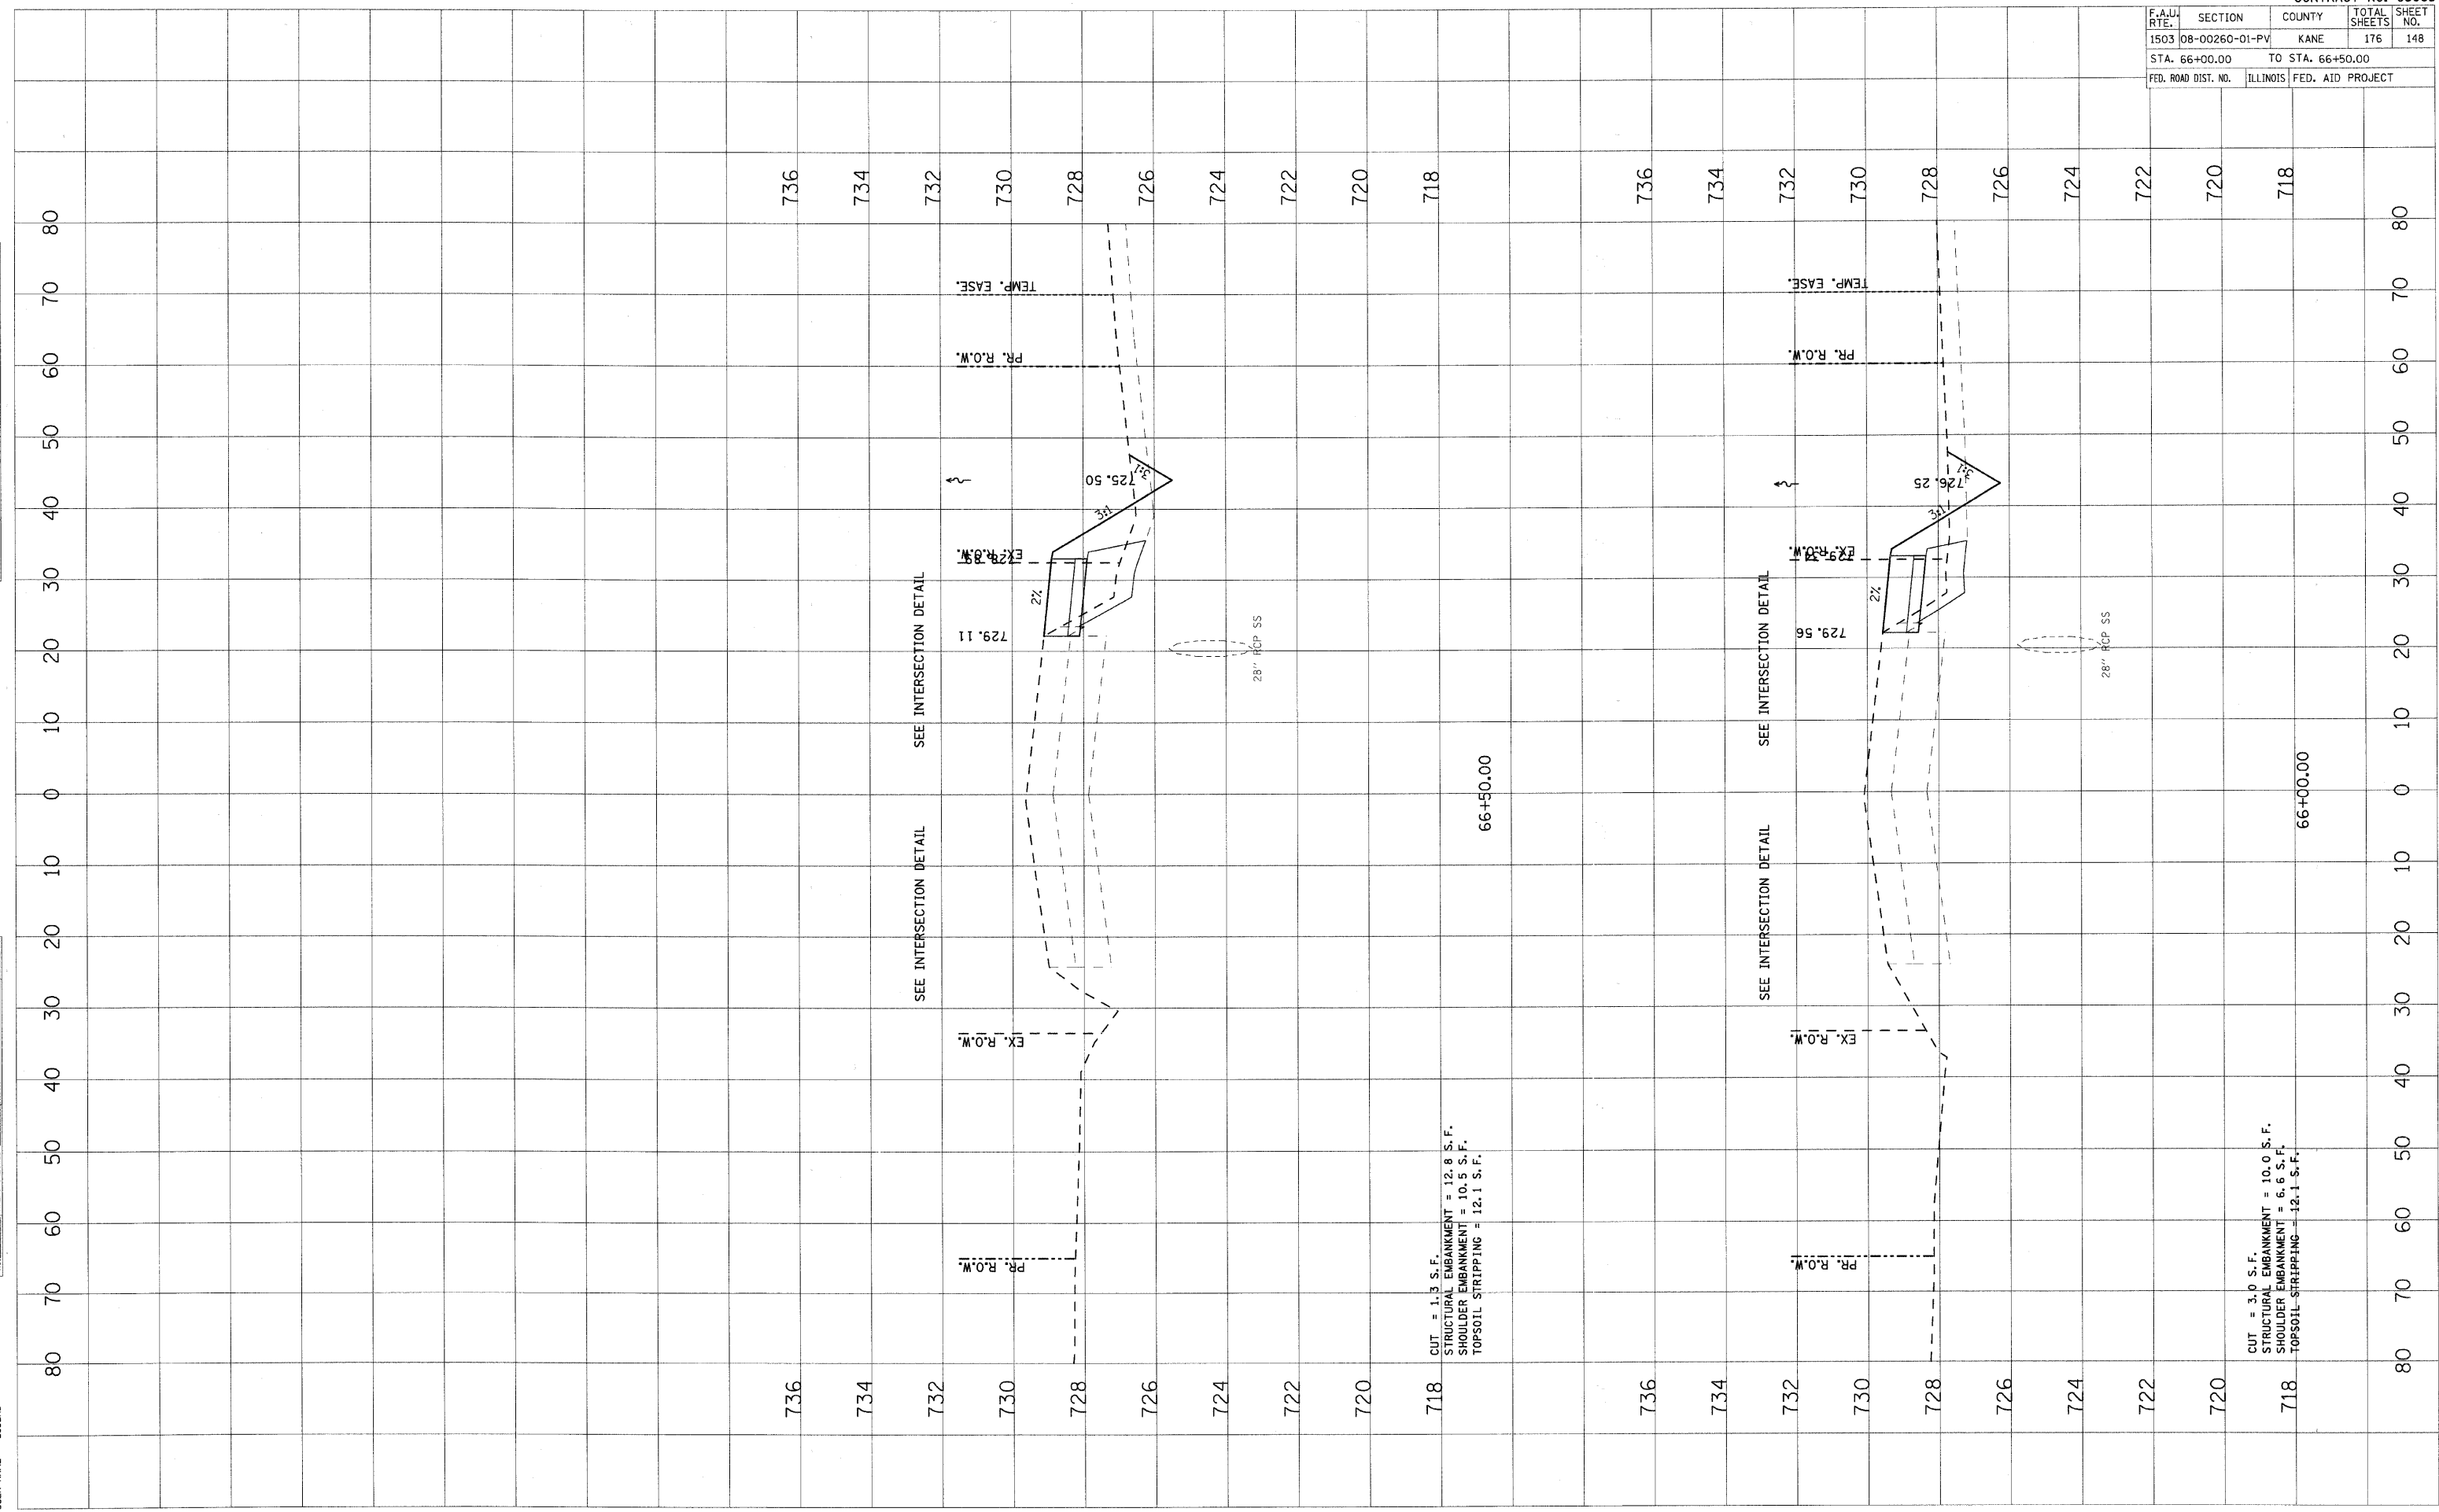

CUT = 1.3 S.F.
 STRUCTURAL EMBANKMENT = 12.8 S.F.
 SHOULDER EMBANKMENT = 10.5 S.F.
 TOPSOIL STRIPPING = 12.1 S.F.

CUT = 3.0 S.F.
 STRUCTURAL EMBANKMENT = 10.0 S.F.
 SHOULDER EMBANKMENT = 6.6 S.F.
 TOPSOIL STRIPPING = 12.1 S.F.