


F.A.U. RTE.	SECTION	COUNTY	TOTAL SHEETS	SHEET NO.
1503	08-00260-01-PV	KANE	176	152
STA. 71+00.00		TO STA. 72+00.00		
FED. ROAD DIST. NO.		ILLINOIS FED. AID PROJECT		

FINAL SURVEY	BY	DATE
SURVEYED		
NOTE BOOK		
AREAS		
AREAS CHECKED		

ORIGINAL SURVEY	BY	DATE
SURVEYED		
NOTE BOOK		
AREAS		
AREAS CHECKED		

PLOT DATE = 1/6/2009
 FILE NAME = H:\a\p\128089.LTP\INDIAN TRAIL 63095.DWG
 PLOT SCALE = USER
 USER NAME = USER

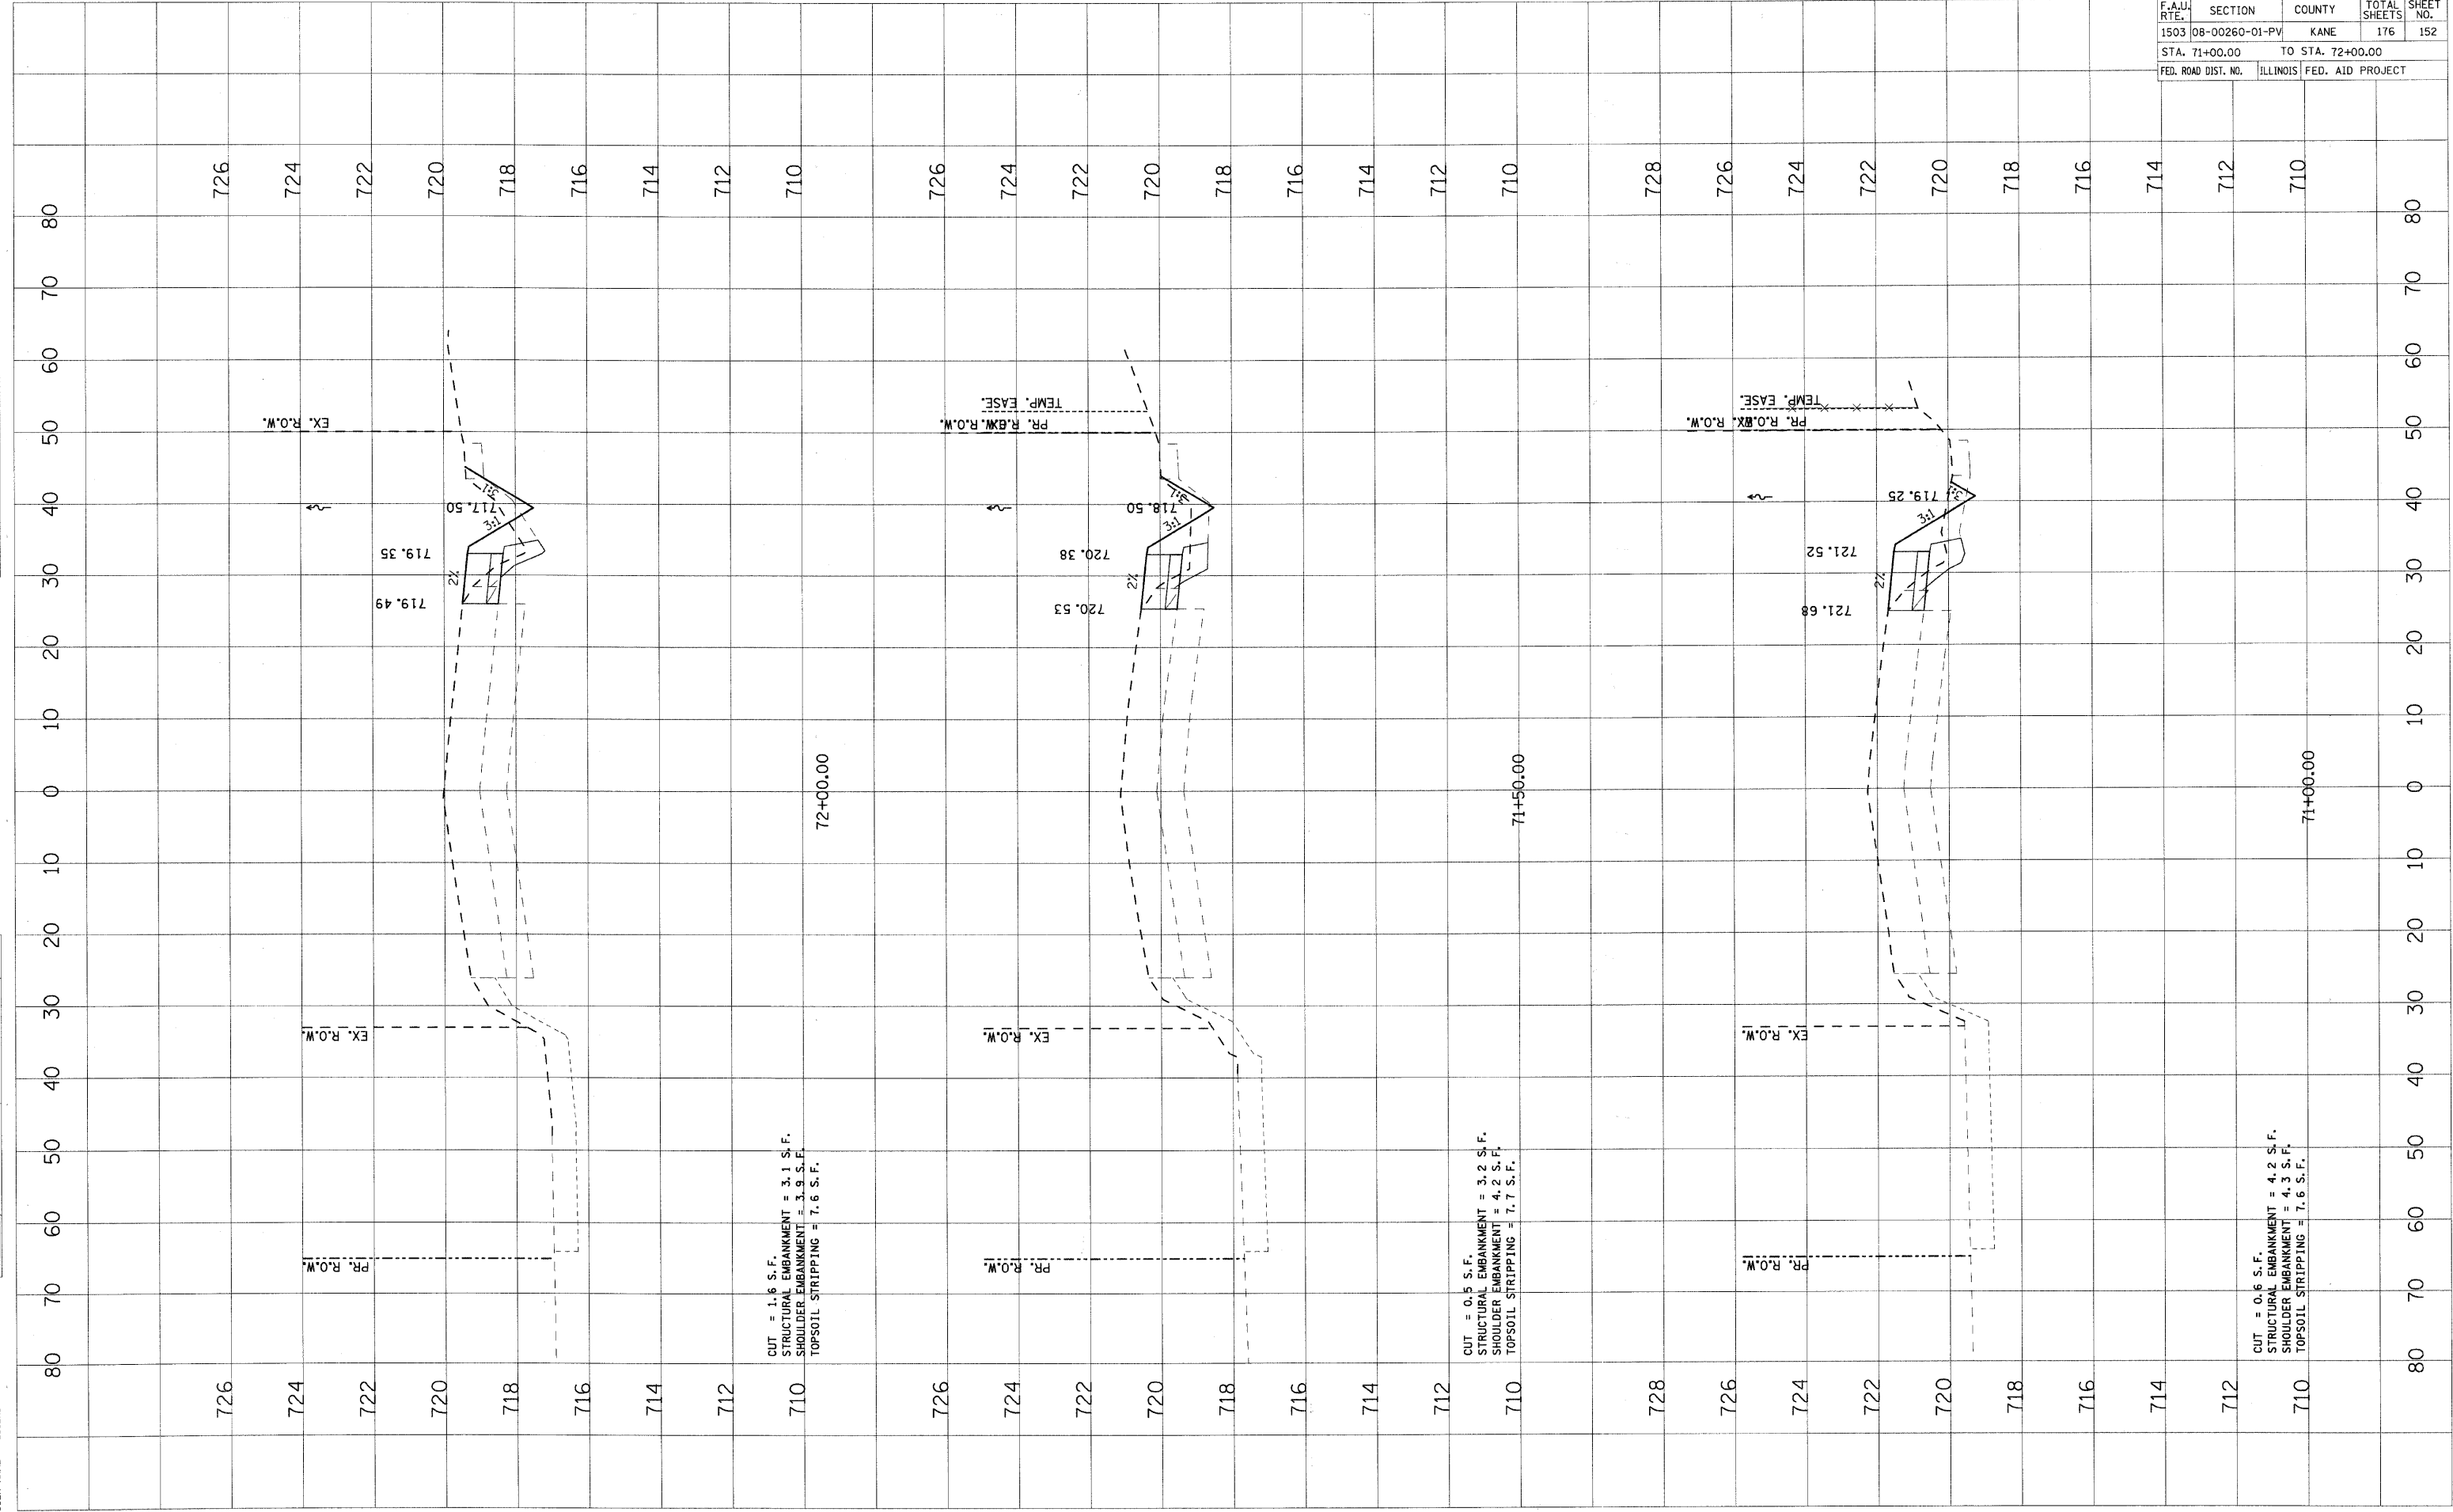

CUT = 1.6 S.F.
 STRUCTURAL EMBANKMENT = 3.1 S.F.
 SHOULDER EMBANKMENT = 3.9 S.F.
 TOPSOIL STRIPPING = 7.6 S.F.

CUT = 0.5 S.F.
 STRUCTURAL EMBANKMENT = 3.2 S.F.
 SHOULDER EMBANKMENT = 4.2 S.F.
 TOPSOIL STRIPPING = 7.7 S.F.

CUT = 0.6 S.F.
 STRUCTURAL EMBANKMENT = 4.2 S.F.
 SHOULDER EMBANKMENT = 4.3 S.F.
 TOPSOIL STRIPPING = 7.6 S.F.