


PLOT DATE = 1/5/2009
 FILE NAME = H:\numora\122085.LTP\INDIAN TRAIL\INDIAN TRAIL.dwg
 PLOT SCALE = USER
 USER NAME = USER

ORIGINAL SURVEYED SURVEYED
 SURVEY PLOTTED PLOTTED
 NOTE BOOK TEMPLATE TEMPLATE
 NO. AREAS CHECKED AREAS CHECKED

FINN SURVEYED SURVEYED
 SURVEY PLOTTED PLOTTED
 NOTE BOOK TEMPLATE TEMPLATE
 NO. AREAS CHECKED AREAS CHECKED

CONTRACT NO. 63095

F.A.I.D. RTE.	SECTION	COUNTY	TOTAL SHEETS	SHEET NO.
1503	06-00260-00-PV	KANE	176	163
STA. 54+00.00		TO STA. 55+00.00		
FED. ROAD DIST. NO.		ILLINOIS FED. AID PROJECT		

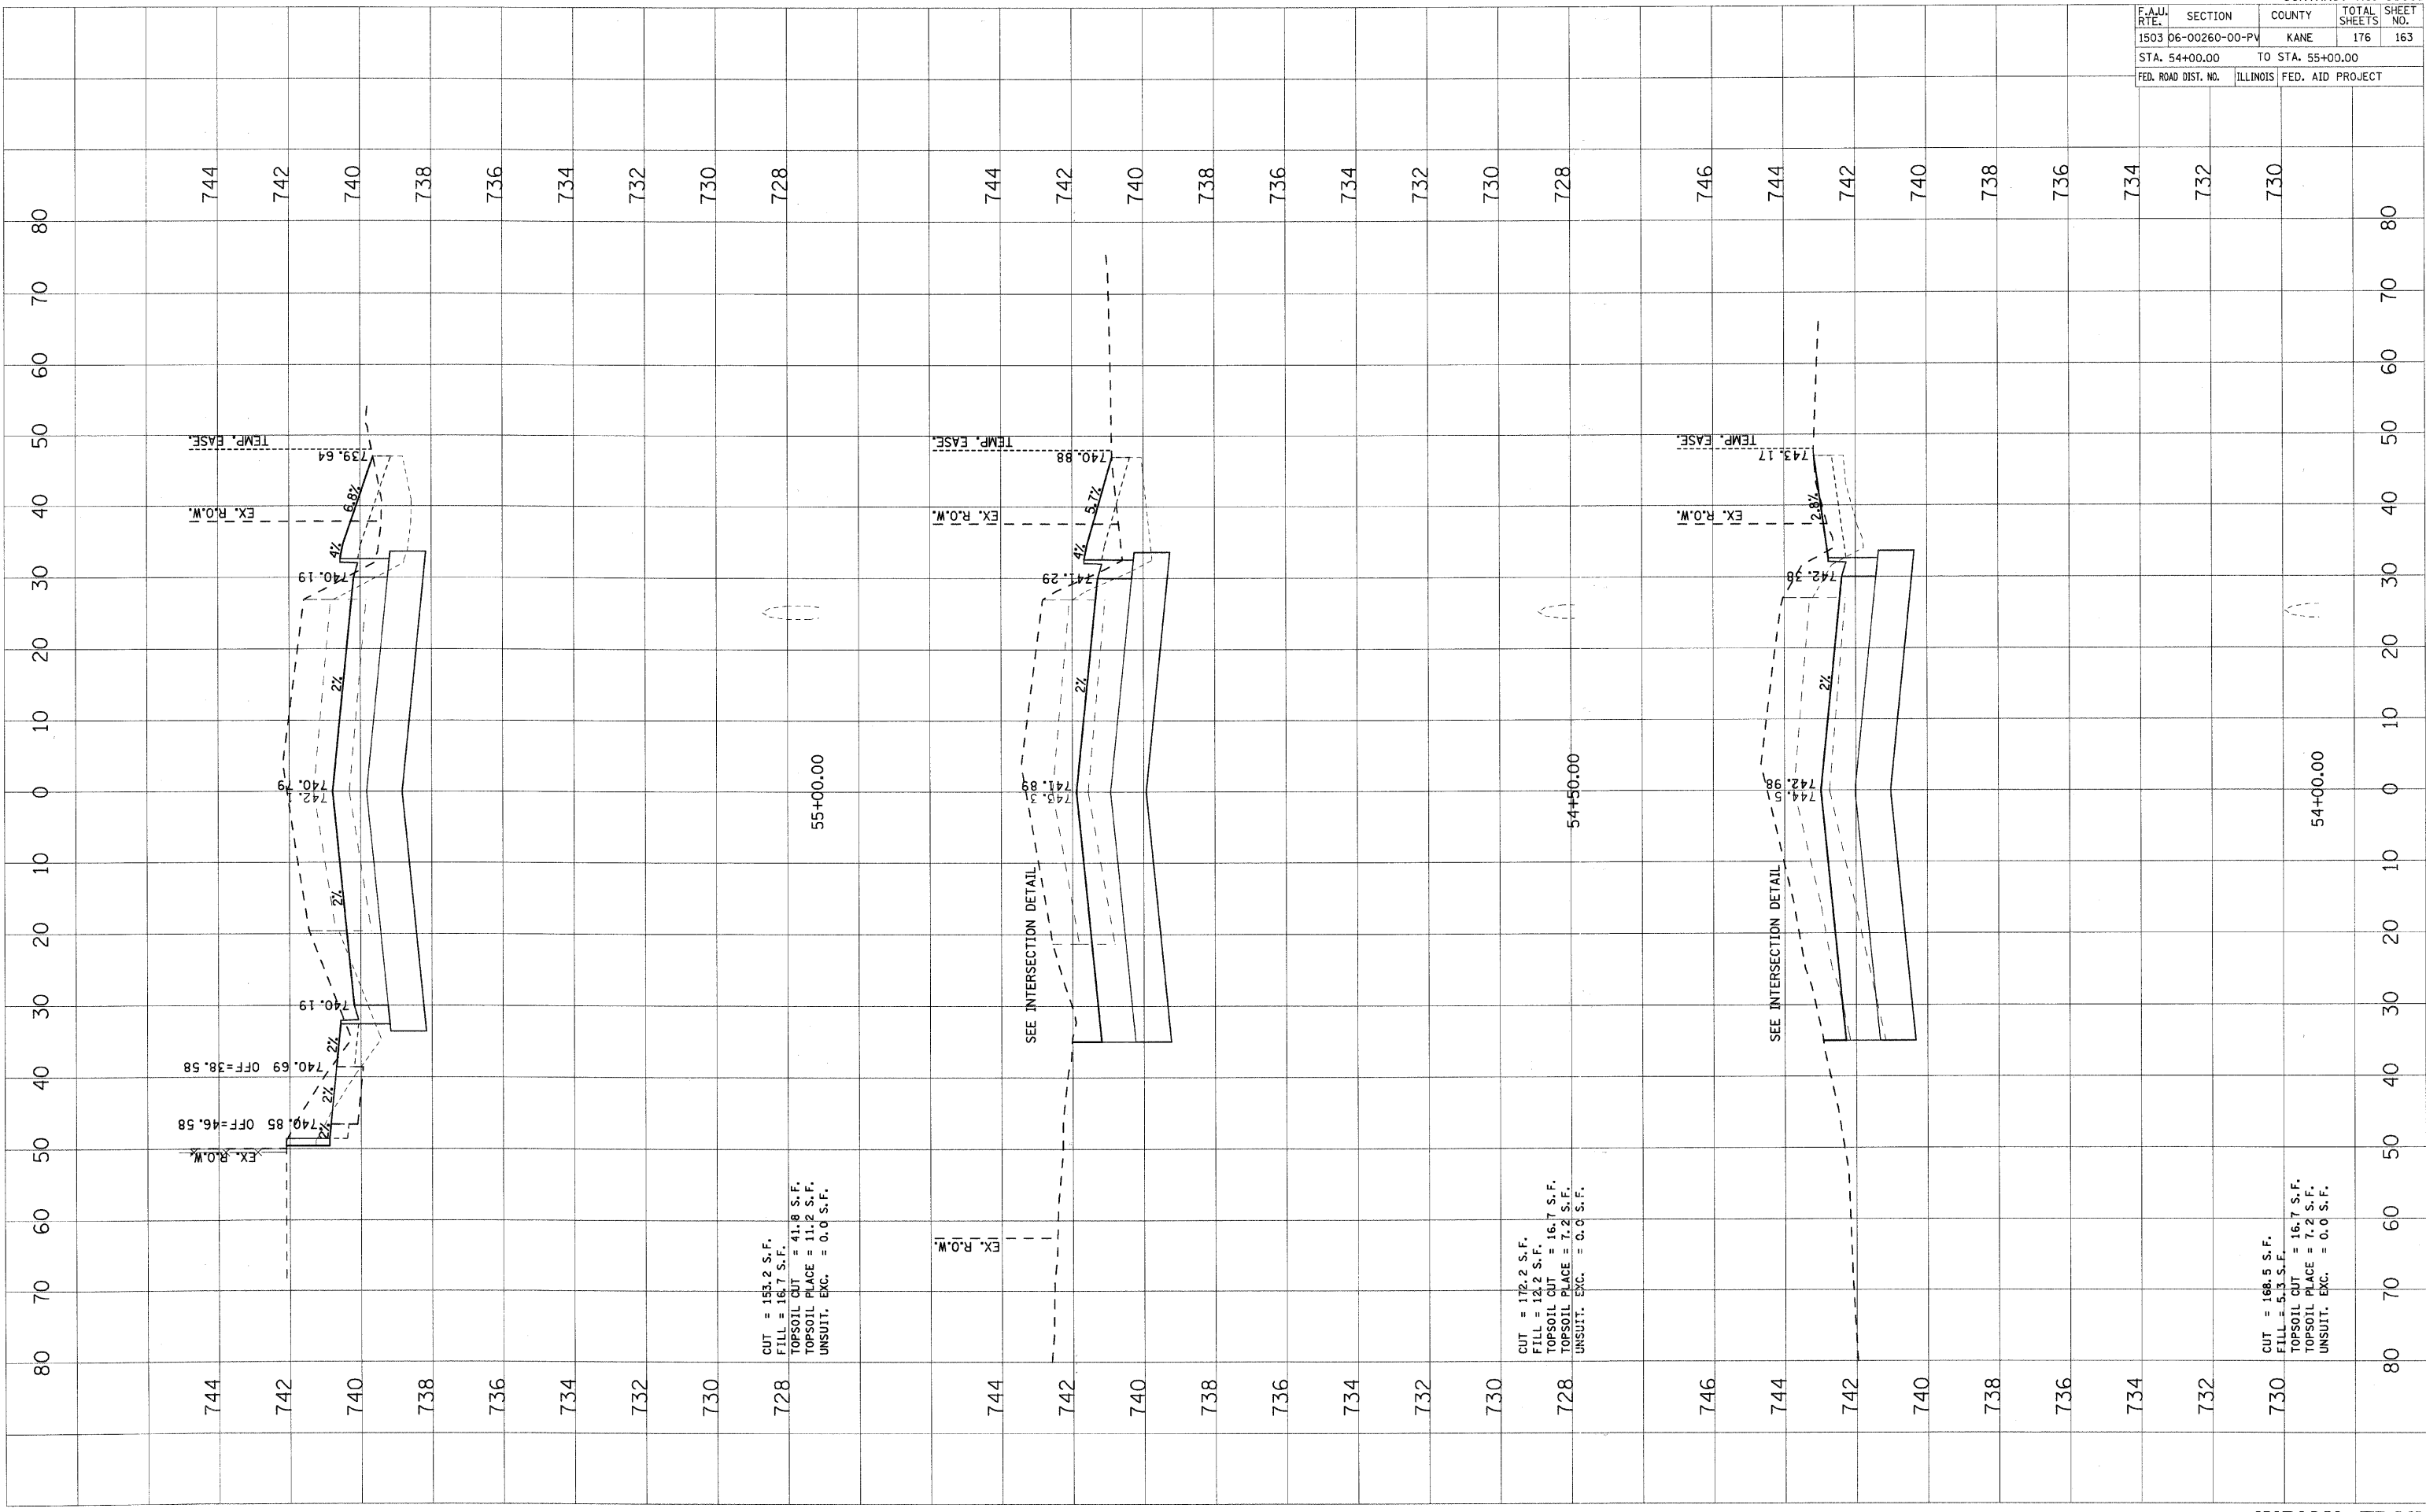

CUT = 155.2 S.F.
 FILL = 16.7 S.F.
 TOPSOIL CUT = 41.8 S.F.
 TOPSOIL PLAGE = 11.2 S.F.
 UNSUIT. EXC. = 0.0 S.F.

CUT = 172.2 S.F.
 FILL = 14.2 S.F.
 TOPSOIL CUT = 16.7 S.F.
 TOPSOIL PLAGE = 7.2 S.F.
 UNSUIT. EXC. = 0.0 S.F.

CUT = 168.5 S.F.
 FILL = 5.3 S.F.
 TOPSOIL CUT = 16.7 S.F.
 TOPSOIL PLAGE = 7.2 S.F.
 UNSUIT. EXC. = 0.0 S.F.

INDIAN TRAIL