


PLOT DATE = 1/5/2009
 FILE NAME = H:\Users\m120865\ltp\11\civil\INDIAN TRAIL\INDIAN TRAIL.dwg
 USER NAME = USER

ORIGINAL SURVEYED BY DATE
 SURVEY PLOTTED
 NOTE BOOK TEMPLATE
 NO. AREAS CHECKED

FINAL SURVEYED BY DATE
 SURVEY PLOTTED
 NOTE BOOK TEMPLATE
 NO. AREAS CHECKED

CONTRACT NO. 63095	
F.A.U. RTE.	SECTION
1503	06-00260-00-PV
COUNTY	TOTAL SHEETS
KANE	176
STA. 55+50.00	TO STA. 56+00.00
FED. ROAD DIST. NO.	ILLINOIS FED. AID PROJECT

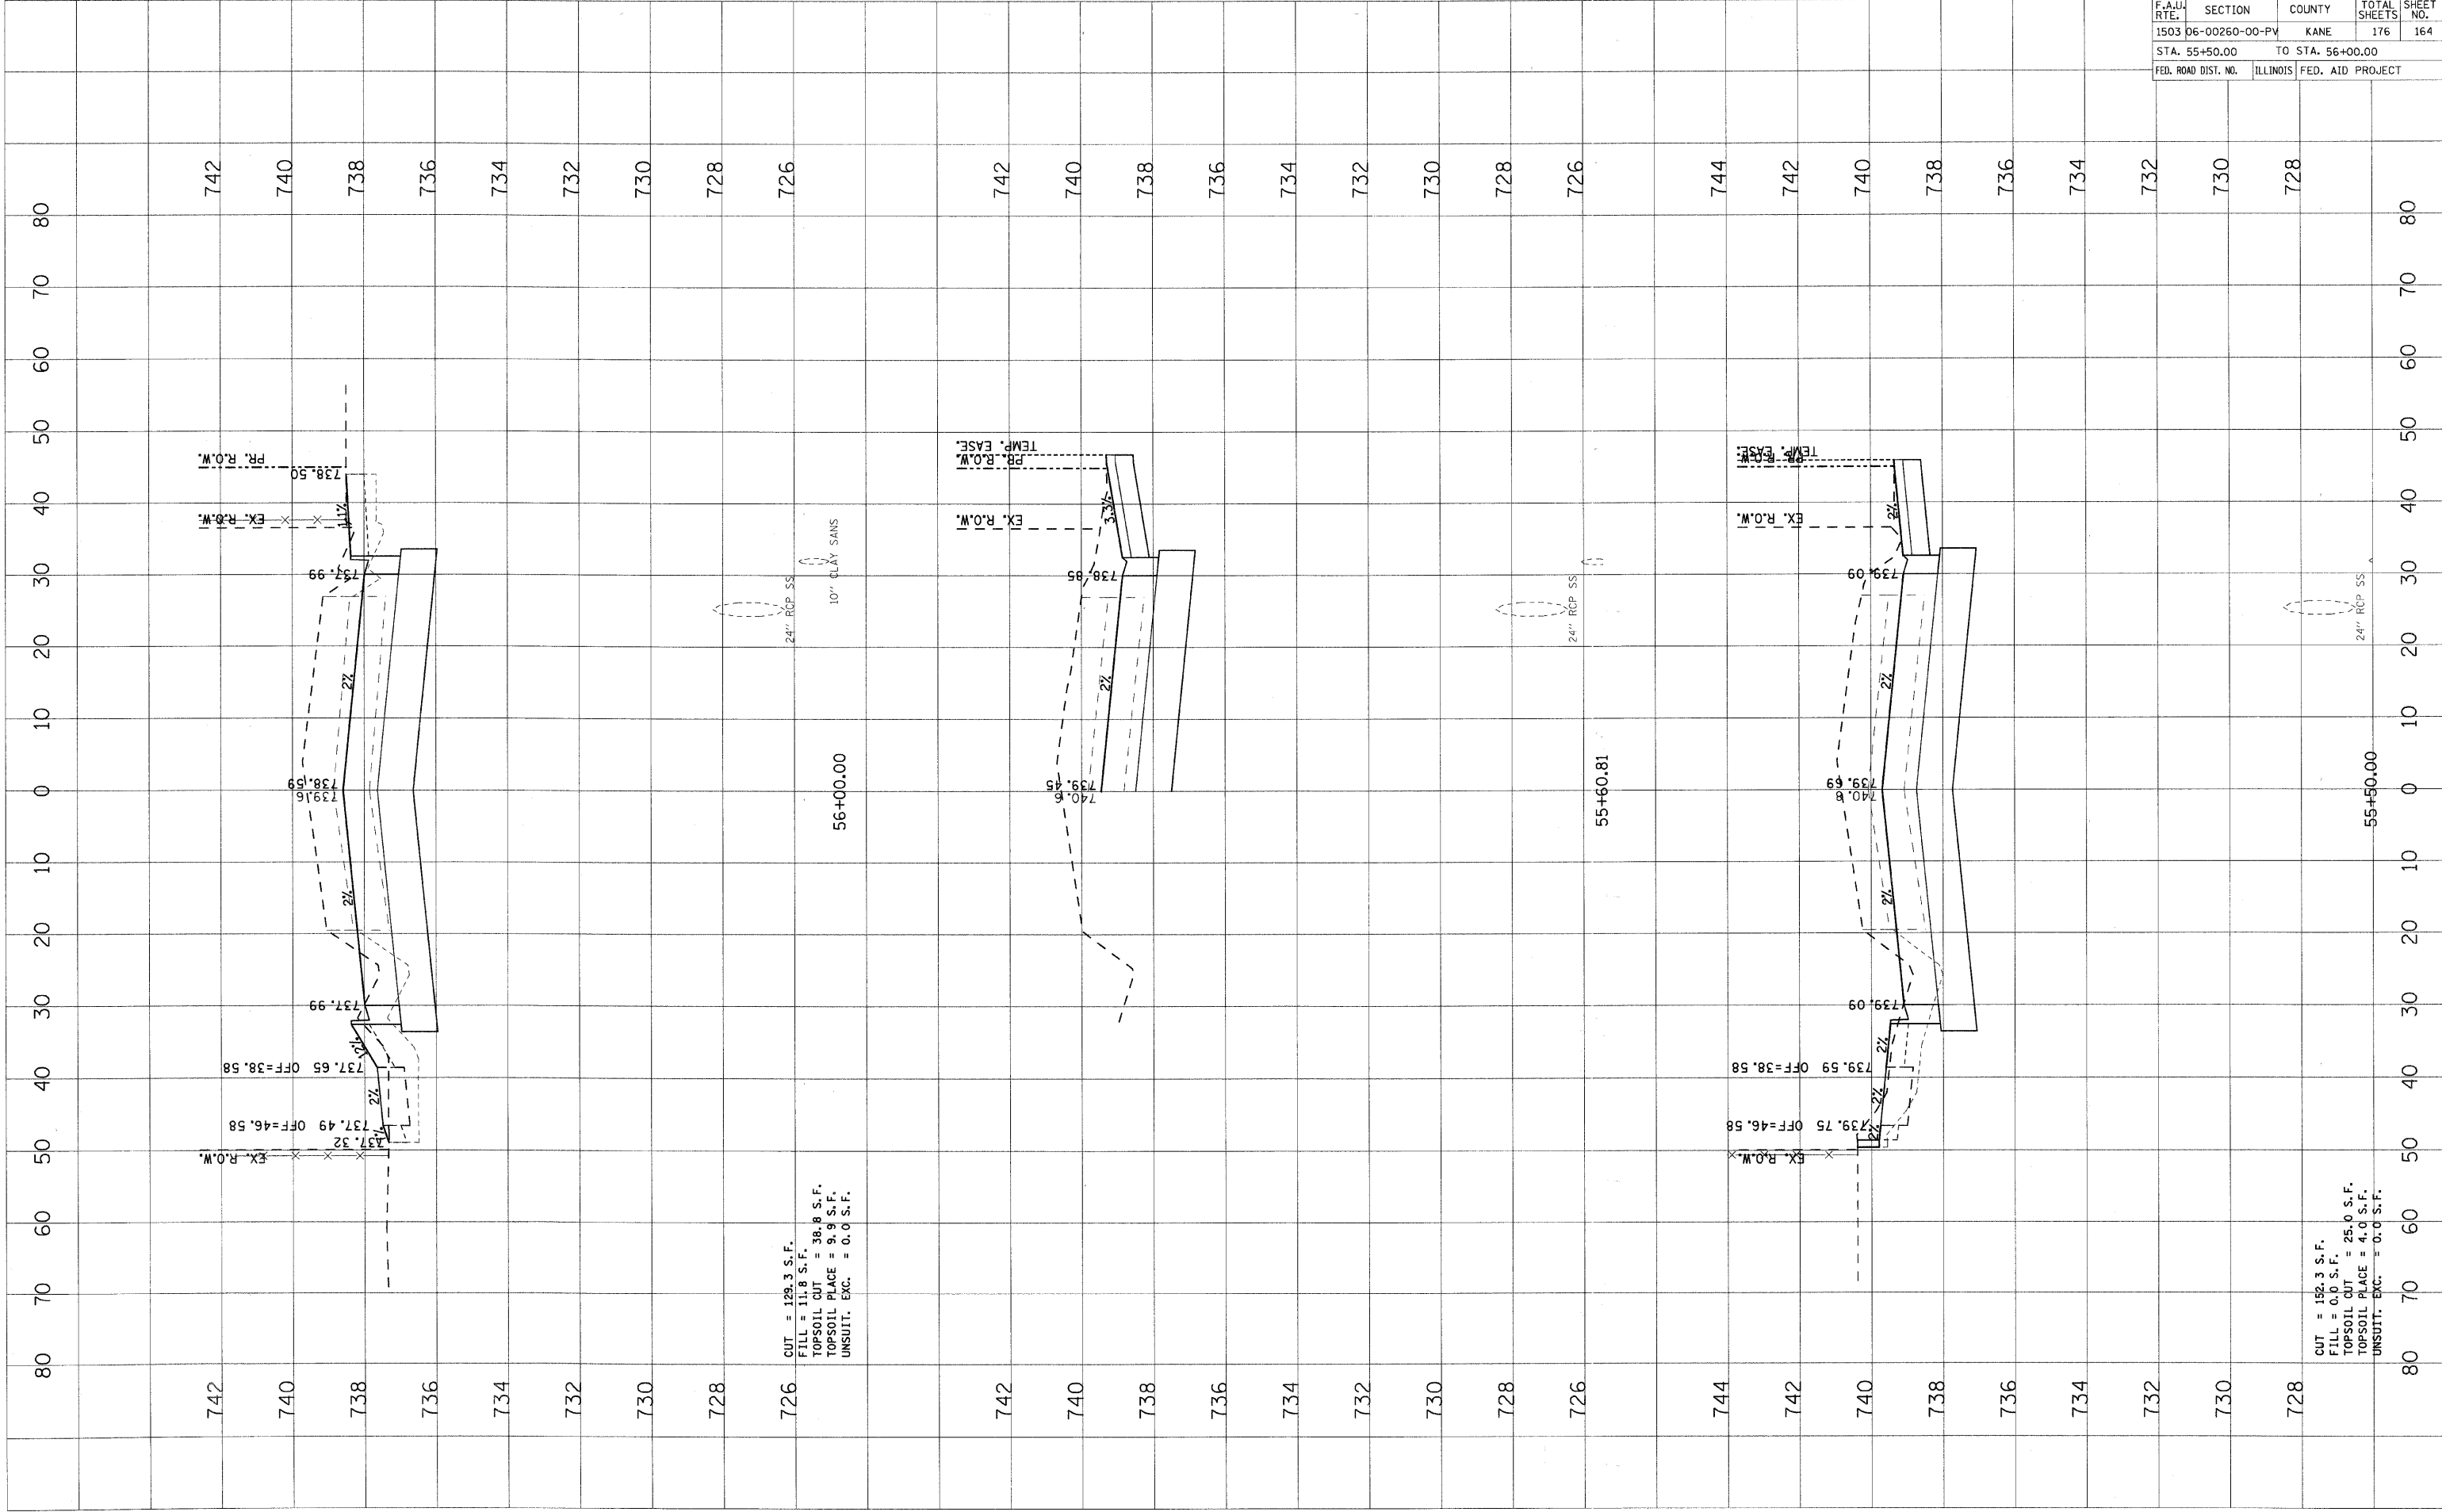

CUT = 128.3 S.F.
 FILL = 11.8 S.F.
 TOPSOIL CUT = 38.8 S.F.
 TOPSOIL PLACE = 9.9 S.F.
 UNSUIT. EXC. = 0.0 S.F.

CUT = 152.3 S.F.
 FILL = 0.0 S.F.
 TOPSOIL CUT = 25.0 S.F.
 TOPSOIL PLACE = 4.0 S.F.
 UNSUIT. EXC. = 0.0 S.F.