


PLOT DATE = 1/5/2009  
 FILE NAME = H:\MicroStation\2009\11\INDIAN TRAIL\INDIAN TRAIL.dwg  
 PLOT NAME = INDIAN TRAIL.dwg  
 USER NAME = JUSER

ORIGINAL SURVEYED SURVEYED  
 SURVEY PLOTTED PLOTTED  
 NOTE BOOK DATE DATE  
 NO. AREAS CHECKED AREAS CHECKED

FINAL SURVEYED SURVEYED  
 SURVEY PLOTTED PLOTTED  
 NOTE BOOK DATE DATE  
 NO. AREAS CHECKED AREAS CHECKED

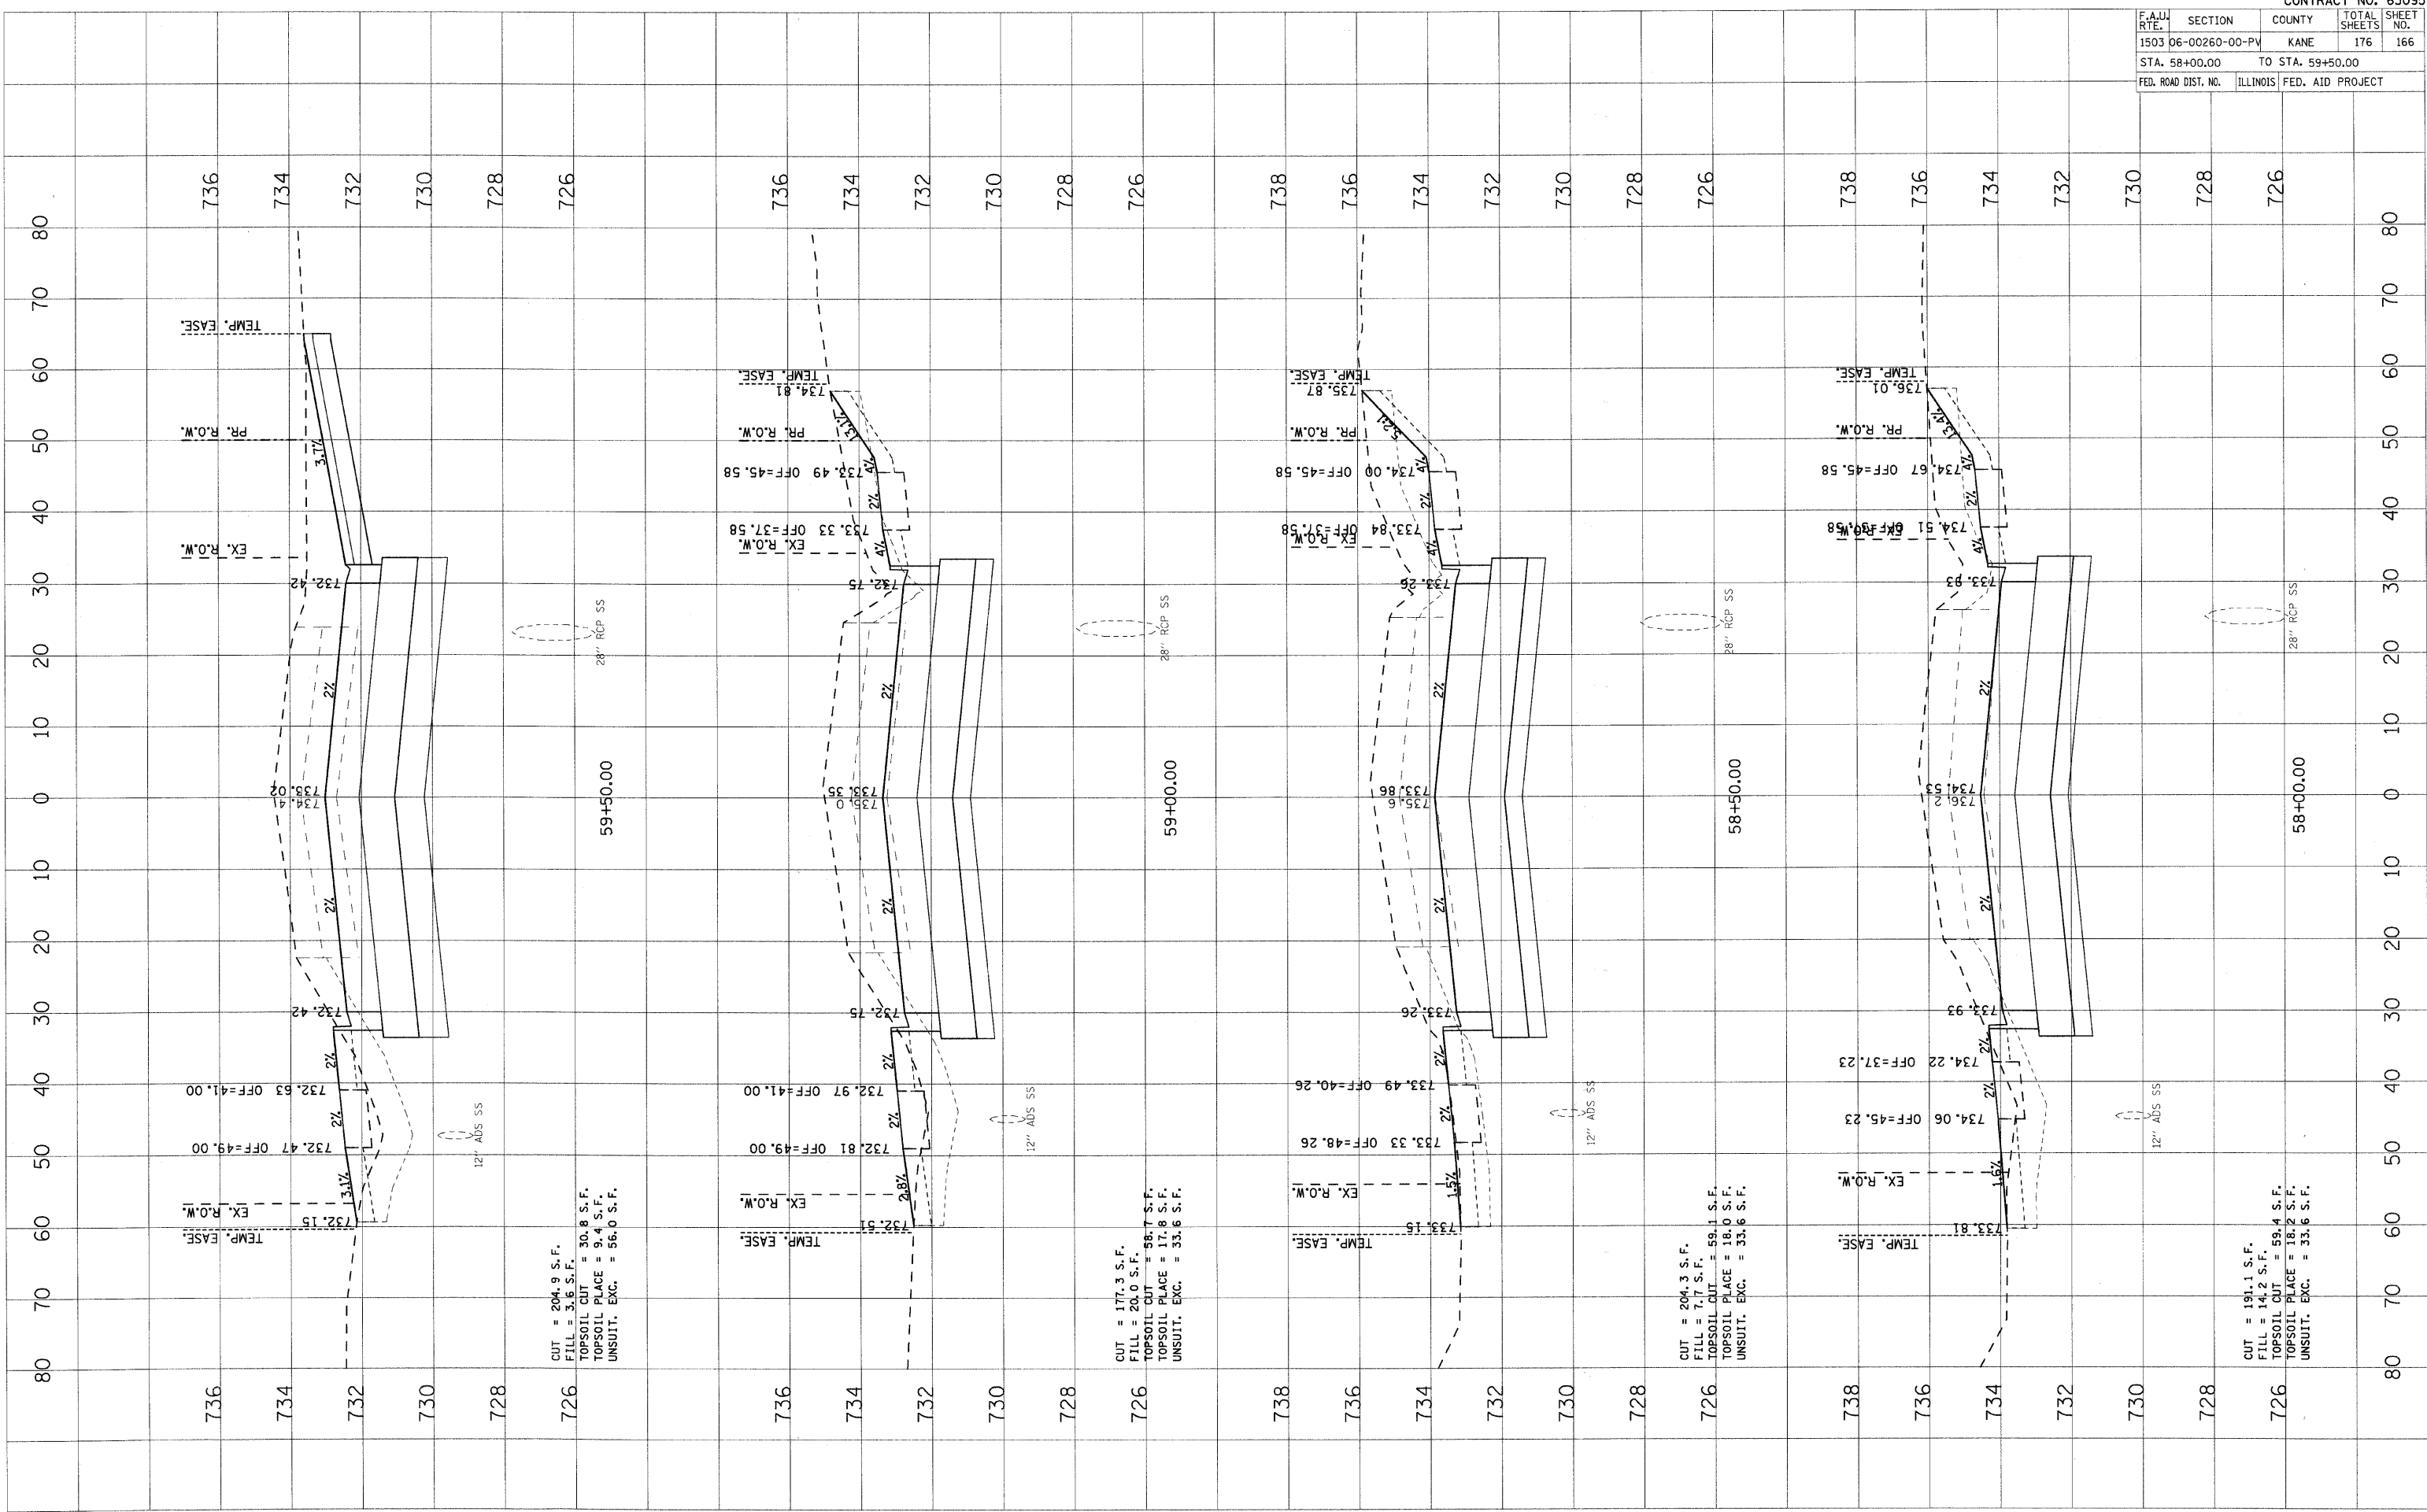

CUT = 204.9 S.F.  
 FILL = 3.6 S.F.  
 TOPSOIL CUT = 30.8 S.F.  
 TOPSOIL PLAGE = 9.4 S.F.  
 UNSUIT. EXC. = 56.0 S.F.

CUT = 177.3 S.F.  
 FILL = 20.0 S.F.  
 TOPSOIL CUT = 58.7 S.F.  
 TOPSOIL PLAGE = 17.8 S.F.  
 UNSUIT. EXC. = 33.6 S.F.

CUT = 204.3 S.F.  
 FILL = 7.7 S.F.  
 TOPSOIL CUT = 59.1 S.F.  
 TOPSOIL PLAGE = 18.0 S.F.  
 UNSUIT. EXC. = 33.6 S.F.

CUT = 191.1 S.F.  
 FILL = 14.2 S.F.  
 TOPSOIL CUT = 59.4 S.F.  
 TOPSOIL PLAGE = 18.2 S.F.  
 UNSUIT. EXC. = 33.6 S.F.

F.A.U. RTE.		SECTION	COUNTY	TOTAL SHEETS	SHEET NO.
1503		06-00260-00-PV	KANE	176	166
STA. 58+00.00			TO STA. 59+50.00		
FED. ROAD DIST. NO.		ILLINOIS FED. AID PROJECT			