


F.A.I.D. RTE.	SECTION	COUNTY	TOTAL SHEETS	SHEET NO.
1503	06-00260-00-PV	KANE	176	168
STA. 61+50.00		TO STA. 63+00.00		
FED. ROAD DIST. NO.	ILLINOIS	FED. AID PROJECT		

BY	DATE

BY	DATE

PLOT DATE = 1/5/2009
 PLOT SCALE = 1"=40'
 USER NAME = JUSER

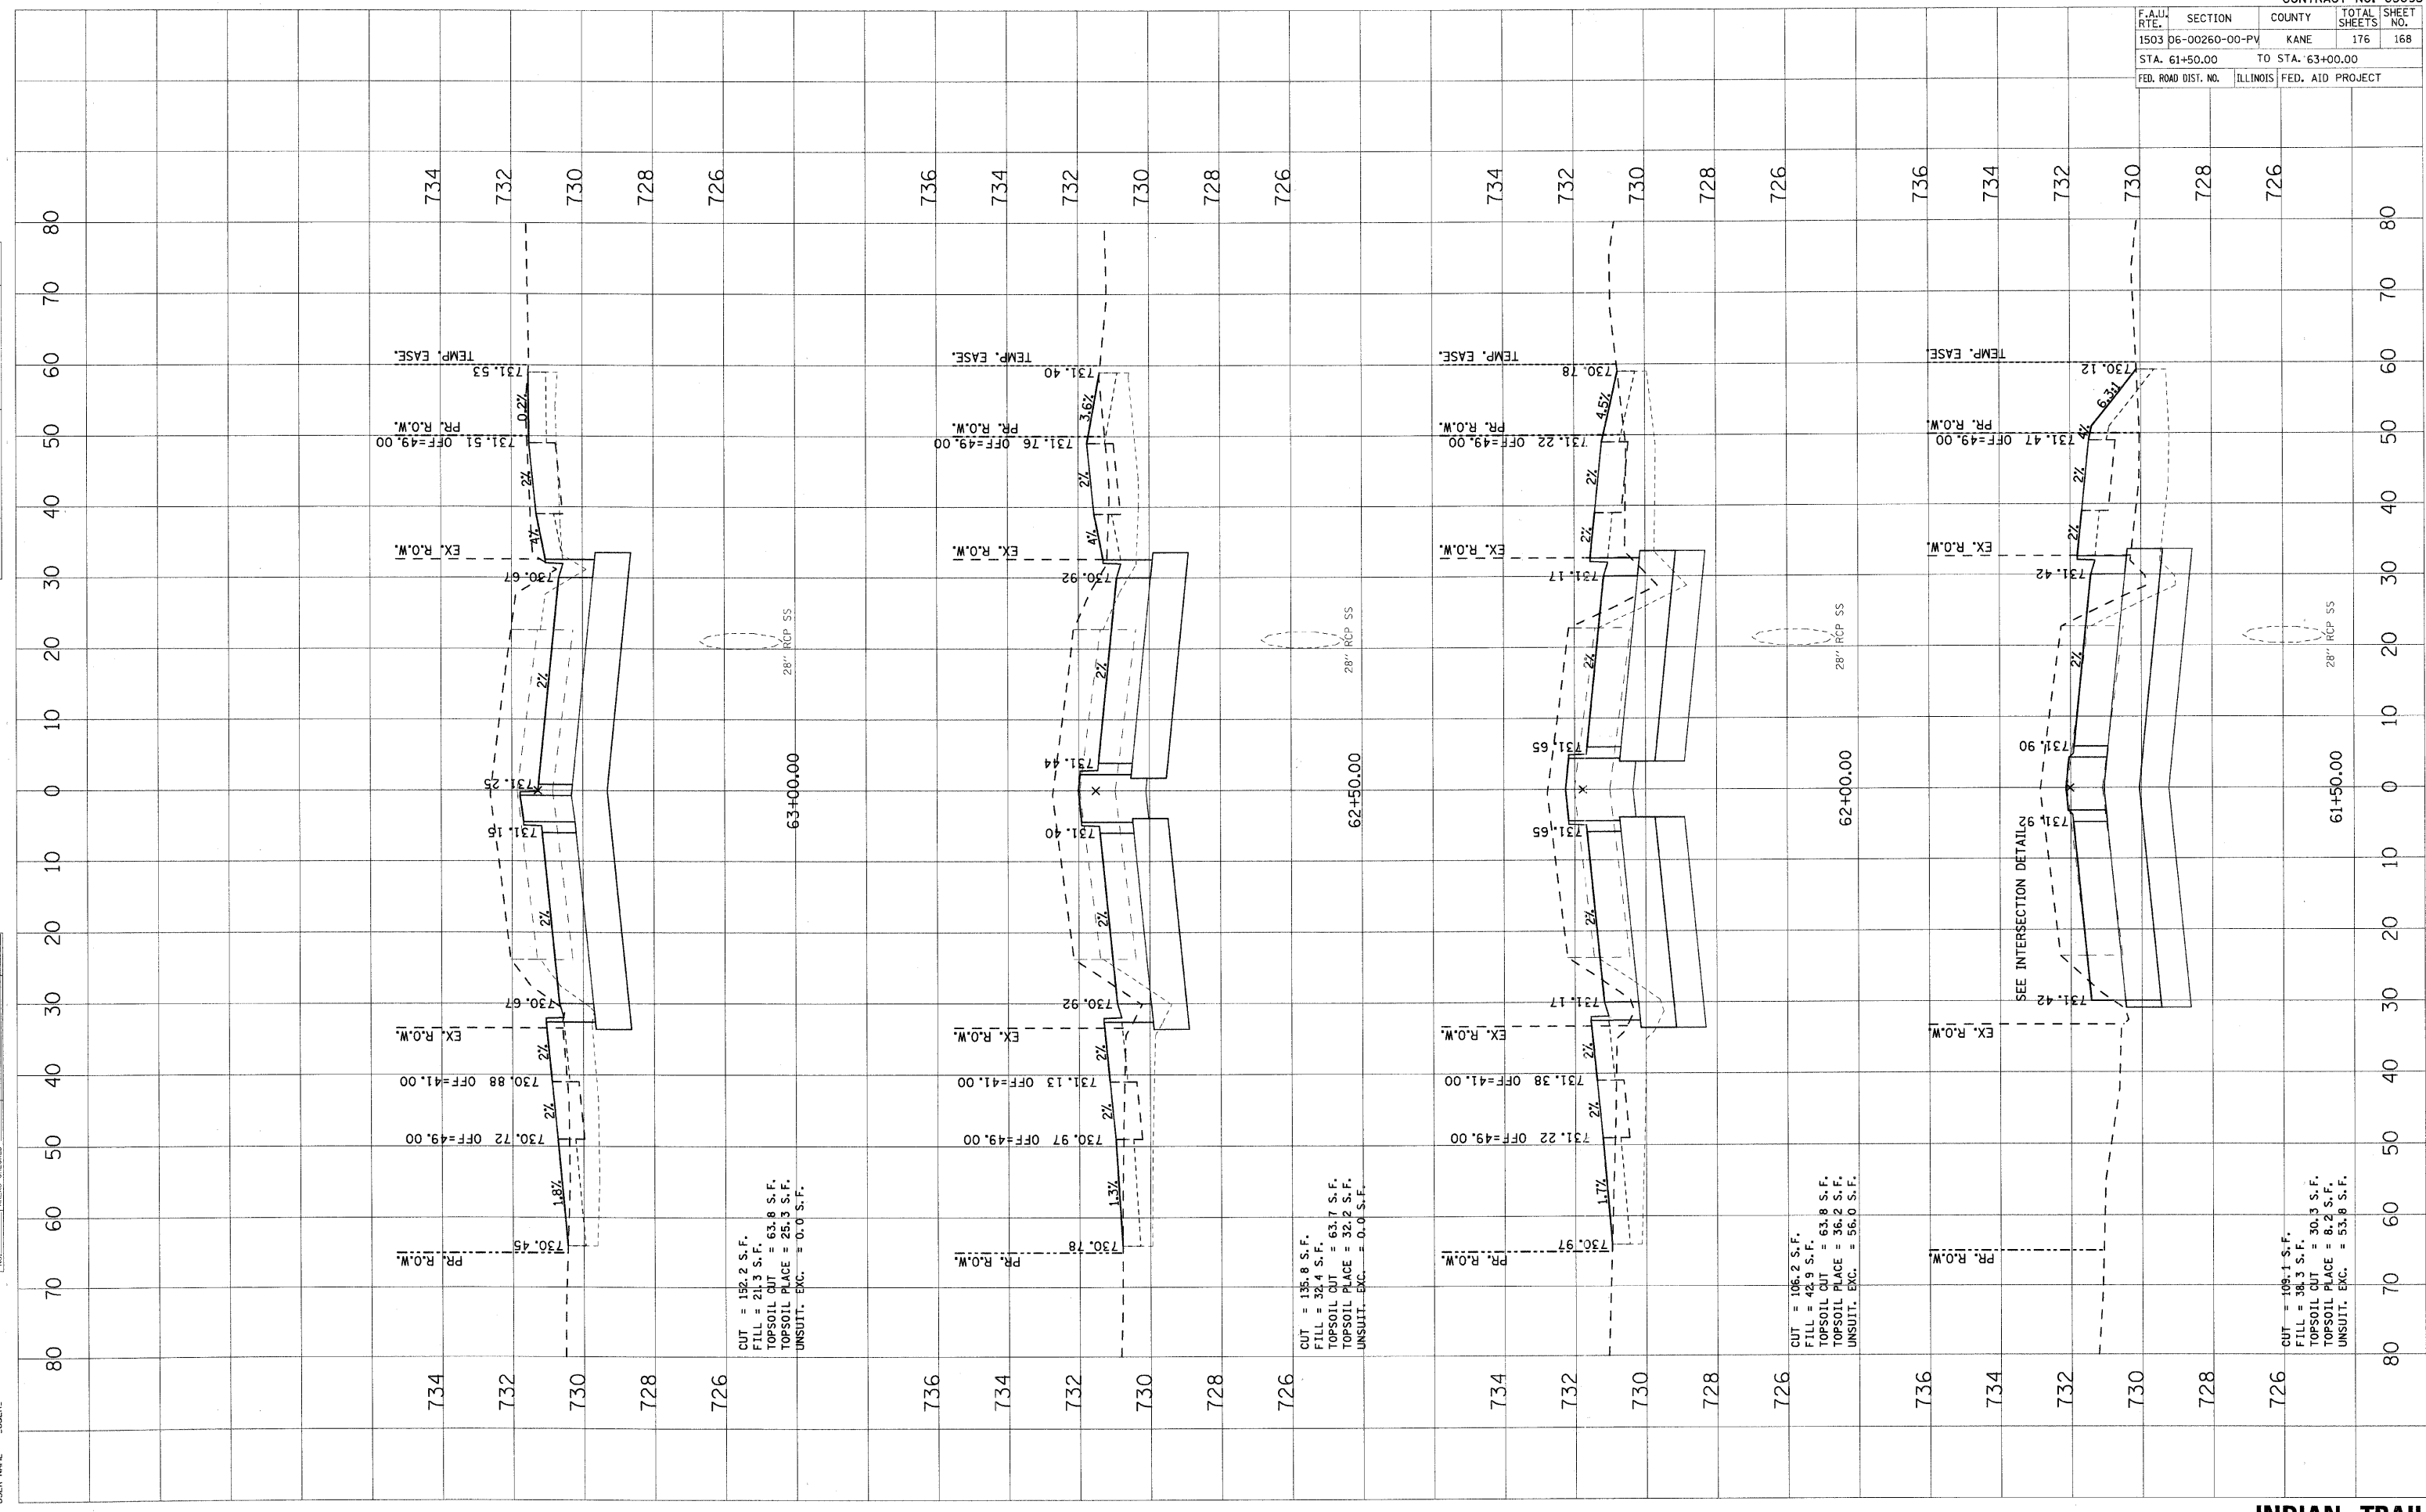

CUT = 192.2 S.F.
 FILL = 211.3 S.F.
 TOPSOIL CUT = 63.8 S.F.
 TOPSOIL PLACE = 25.3 S.F.
 UNSUIT. EXC. = 0.0 S.F.

CUT = 135.8 S.F.
 FILL = 32.4 S.F.
 TOPSOIL CUT = 63.7 S.F.
 TOPSOIL PLACE = 32.2 S.F.
 UNSUIT. EXC. = 0.0 S.F.

CUT = 106.2 S.F.
 FILL = 42.9 S.F.
 TOPSOIL CUT = 63.8 S.F.
 TOPSOIL PLACE = 36.2 S.F.
 UNSUIT. EXC. = 56.0 S.F.

CUT = 109.1 S.F.
 FILL = 38.3 S.F.
 TOPSOIL CUT = 30.3 S.F.
 TOPSOIL PLACE = 8.2 S.F.
 UNSUIT. EXC. = 53.8 S.F.