


PLOT DATE = 1/5/2009  
 FILE NAME = H:\work\120809.ITP\120809.DWG  
 PLOT SCALE = 1"=40'  
 USER NAME = JUSER

ORIGINAL SURVEY  
 SURVEY PLOTTED  
 TEMPLATE AREAS CHECKED

FINAL SURVEY  
 SURVEY PLOTTED  
 TEMPLATE AREAS CHECKED

CONTRACT NO. 63095

| F.A.U. RTE.         | SECTION        | COUNTY            | TOTAL SHEETS     | SHEET NO. |
|---------------------|----------------|-------------------|------------------|-----------|
| 1503                | 08-00260-01-PV | KANE              | 176              | 174       |
| STA. 606+00.00      |                | TO STA. 607+50.00 |                  |           |
| FED. ROAD DIST. NO. |                | ILLINOIS          | FED. AID PROJECT |           |

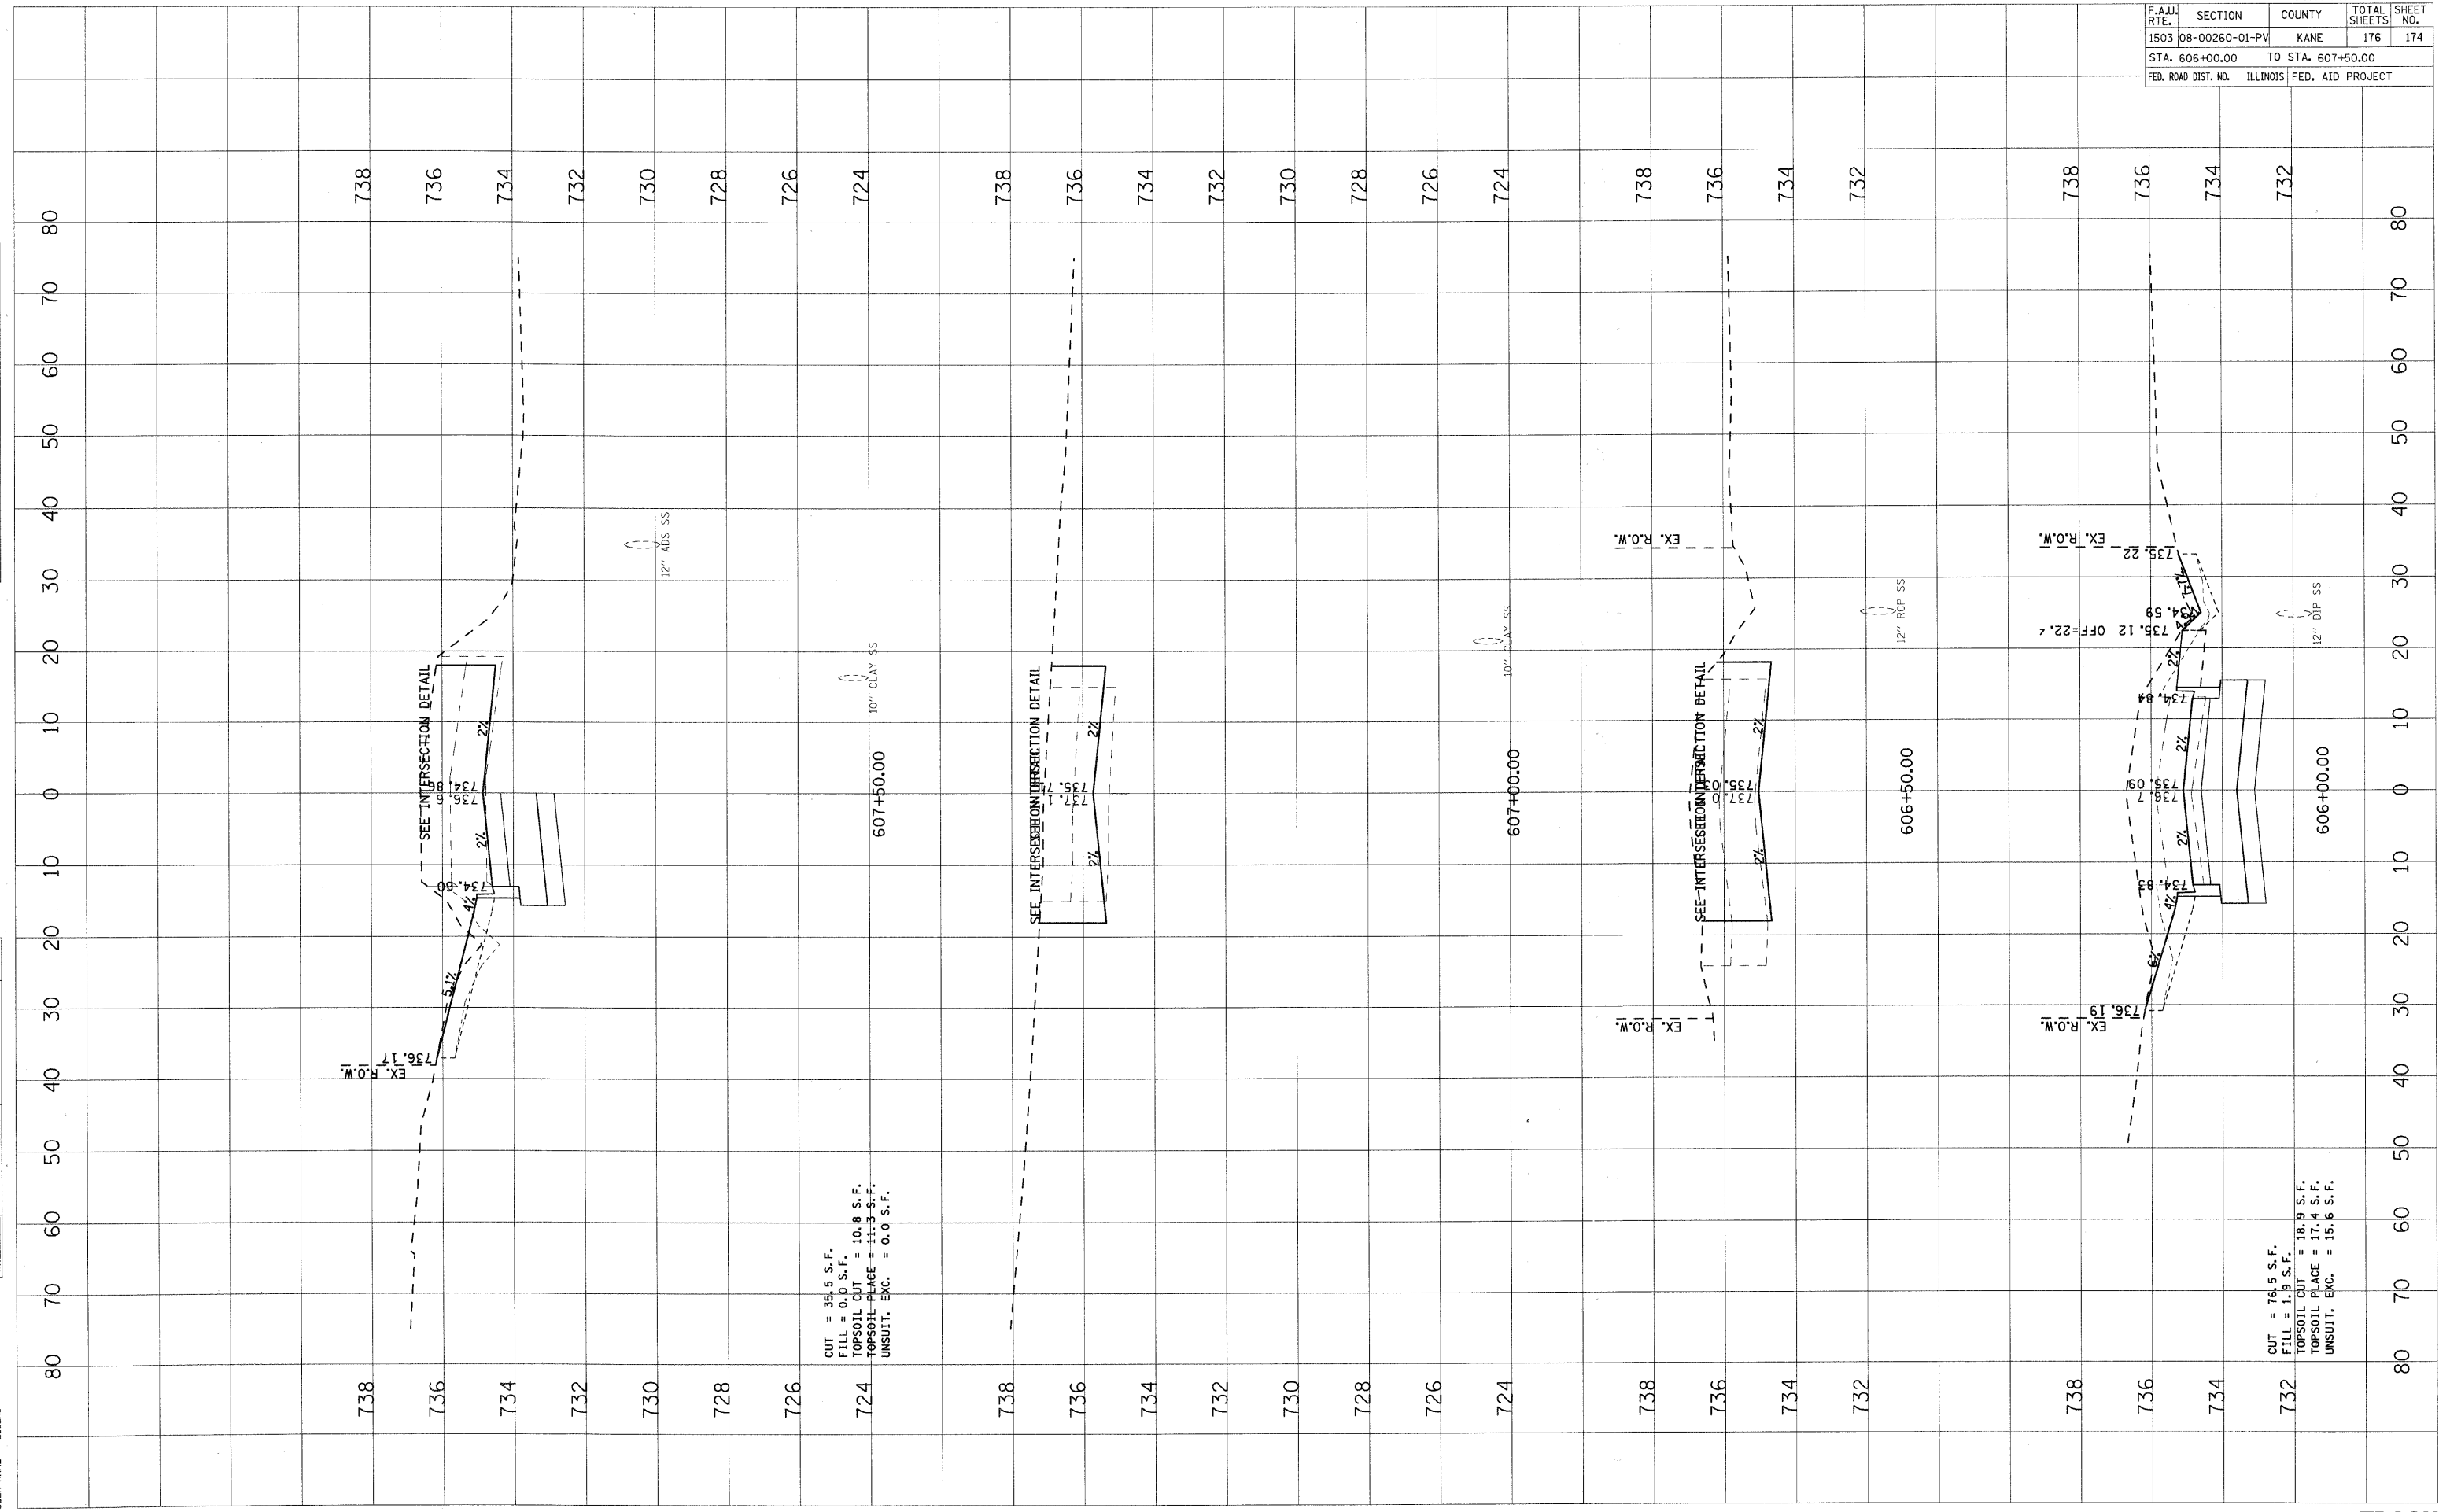

CUT = 35.5 S.F.  
 FILL = 0.0 S.F.  
 TOPSOIL CUT = 10.8 S.F.  
 TOPSOIL PLAGE = 11.3 S.F.  
 UNSUIT. EXC. = 0.0 S.F.

CUT = 76.5 S.F.  
 FILL = 1.9 S.F.  
 TOPSOIL CUT = 18.9 S.F.  
 TOPSOIL PLAGE = 17.4 S.F.  
 UNSUIT. EXC. = 15.6 S.F.