


INDEX OF SHEETS

- 1 COVER SHEET
- 2-4 SUMMARY OF QUANTITIES
- 5-8 STANDARD TRAFFIC SIGNAL DESIGN STANDARDS
- 9 EXISTING TRAFFIC SIGNAL EQUIPMENT TO BE REMOVED - NORTH AVENUE
- 10 TEMPORARY TRAFFIC SIGNAL CABLE PLAN AND PHASE DESIGNATION DIAGRAM - NORTH AVENUE
- 11 TRAFFIC SIGNAL MODIFICATION PLAN - NORTH AVENUE
- 12 CABLE PLAN AND PHASE DESIGNATION DIAGRAM - NORTH AVENUE
- 13 MAST ARM MOUNTED STREET NAME SIGNS - NORTH AVENUE
- 14 TRAFFIC SIGNAL MODIFICATION PLAN - BENTON STREET
- 15 CABLE PLAN AND PHASE DESIGNATION DIAGRAM - BENTON STREET
- 16 TRAFFIC SIGNAL MODIFICATION PLAN - DOWNER PLACE
- 17 CABLE PLAN AND PHASE DESIGNATION DIAGRAM - DOWNER PLACE
- 18 TRAFFIC SIGNAL MODIFICATION PLAN - GALENA BOULEVARD
- 19 CABLE PLAN AND PHASE DESIGNATION DIAGRAM - GALENA BOULEVARD
- 20 TRAFFIC SIGNAL MODIFICATION PLAN - NEW YORK STREET
- 21 CABLE PLAN AND PHASE DESIGNATION DIAGRAM - NEW YORK STREET
- 22 EXISTING TRAFFIC SIGNAL EQUIPMENT TO BE REMOVED - SPRING STREET
- 23 TRAFFIC SIGNAL MODIFICATION PLAN - SPRING STREET
- 24 CABLE PLAN AND PHASE DESIGNATION DIAGRAM - SPRING STREET
- 25 EXISTING TRAFFIC SIGNAL EQUIPMENT TO BE REMOVED - AURORA TRANSPORTATION CENTER
- 26 TRAFFIC SIGNAL MODIFICATION PLAN - AURORA TRANSPORTATION CENTER
- 27 CABLE PLAN AND PHASE DESIGNATION DIAGRAM - AURORA TRANSPORTATION CENTER
- 28 EXISTING TRAFFIC SIGNAL EQUIPMENT TO BE REMOVED - POST OFFICE
- 29 TRAFFIC SIGNAL MODIFICATION PLAN - POST OFFICE
- 30 CABLE PLAN AND PHASE DESIGNATION DIAGRAM - POST OFFICE
- 31 EXISTING TRAFFIC SIGNAL EQUIPMENT TO BE REMOVED - ILLINOIS AVENUE
- 32 TRAFFIC SIGNAL MODIFICATION PLAN - ILLINOIS AVENUE
- 33 CABLE PLAN AND PHASE DESIGNATION DIAGRAM - ILLINOIS AVENUE
- 34-36 INTERCONNECT PLAN
- 37-39 INTERCONNECT SCHEMATIC
- 40 MISCELLANEOUS DETAILS

HIGHWAY STANDARDS

- 424001-05 CURB RAMPS FOR SIDEWALKS
- 606001-04 CONCRETE CURB TYPE B AND COMBINATION CONCRETE CURB AND GUTTER
- 701006-03 OFF-ROAD OPERATIONS, 2L, 2W, 15' TO 24" FROM PAVEMENT EDGE
- 701011-02 OFF-ROAD MOVING OPERATIONS, 2L, 2W, DAY ONLY
- 701101-02 OFF-ROAD OPERATIONS, MULTILANE, 15' TO 24" FROM PAVEMENT EDGE
- 701301-03 LANE CLOSURE, 2L, 2W, SHORT TIME OPERATIONS
- 701501-05 URBAN LANE CLOSURE, 2L, 2W, UNDIVIDED
- 701502-03 URBAN LANE CLOSURE, 2L, 2W, WITH BIDIRECTIONAL LEFT TURN LANE
- 701606-06 URBAN LANE CLOSURE, MULTILANE, 2W WITH MOUNTABLE MEDIAN
- 701701-06 URBAN LANE CLOSURE, MULTILANE INTERSECTION
- 701801-04 LANE CLOSURE, MULTILANE 1W OR 2W CROSSWALK OR SIDEWALK CLOSURE
- 701901-01 TRAFFIC CONTROL DEVICES
- 720001-01 SIGN PANEL MOUNTING DETAILS
- 720006-02 SIGN PANEL ERECTION DETAILS
- 720016-02 MAST ARM MOUNTED STREET NAME SIGNS
- 814001-02 HANDHOLES
- 814006-02 DOUBLE HANDHOLES
- 857001-01 STANDARD PHASE DESIGNATION DIAGRAMS AND PHASE SEQUENCES
- 862001-01 UNINTERRUPTABLE POWER SUPPLY (UPS)
- 873001-02 TRAFFIC SIGNAL GROUNDING & BONDING
- 877001-04 STEEL MAST ARM ASSEMBLY AND POLE 16' THROUGH 55'
- 877011-04 STEEL COMBINATION MAST ARM ASSEMBLY AND POLE 16' THROUGH 55'
- 878001-07 CONCRETE FOUNDATION DETAILS
- 880001-01 SPAN WIRE MOUNTED SIGNALS AND FLASHING BEACON INSTALLATION
- 880006-01 TRAFFIC SIGNAL MOUNTING DETAILS
- 886001-01 DETECTOR LOOP INSTALLATIONS
- 000001-05 STANDARD SYMBOLS, ABBREVIATIONS AND PATTERNS

J.U.L.I.E.
JOINT UTILITY LOCATING INFORMATION FOR EXCAVATION
1-800-892-0123 (CALL 48 HOURS IN ADVANCE)

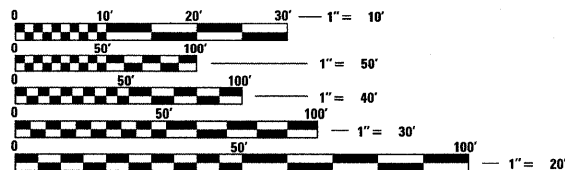

FULL SIZE PLANS HAVE BEEN PREPARED USING STANDARD ENGINEERING SCALES. REDUCED SIZED PLANS WILL NOT CONFORM TO STANDARD SCALES. IN MAKING MEASUREMENTS ON REDUCED PLANS, THE ABOVE SCALES MAY BE USED.


CONTRACT NO: 63177

**STATE OF ILLINOIS
DEPARTMENT OF TRANSPORTATION
DIVISION OF HIGHWAYS**

**PLANS FOR PROPOSED
TRAFFIC SIGNAL INTERCONNECT**

**CONGESTION MITIGATION AIR QUALITY
FAU ROUTE 2503 / ILLINOIS ROUTE 25 (BROADWAY AVENUE)
FROM NORTH AVENUE TO ILLINOIS AVENUE
SECTION 08-00272-00-TL
PROJECT NO. CMM-9003 (032)
KANE COUNTY
JOB NO.: C-91-410-98**

THIS IMPROVEMENT IS LOCATED
IN THE CITY OF AURORA

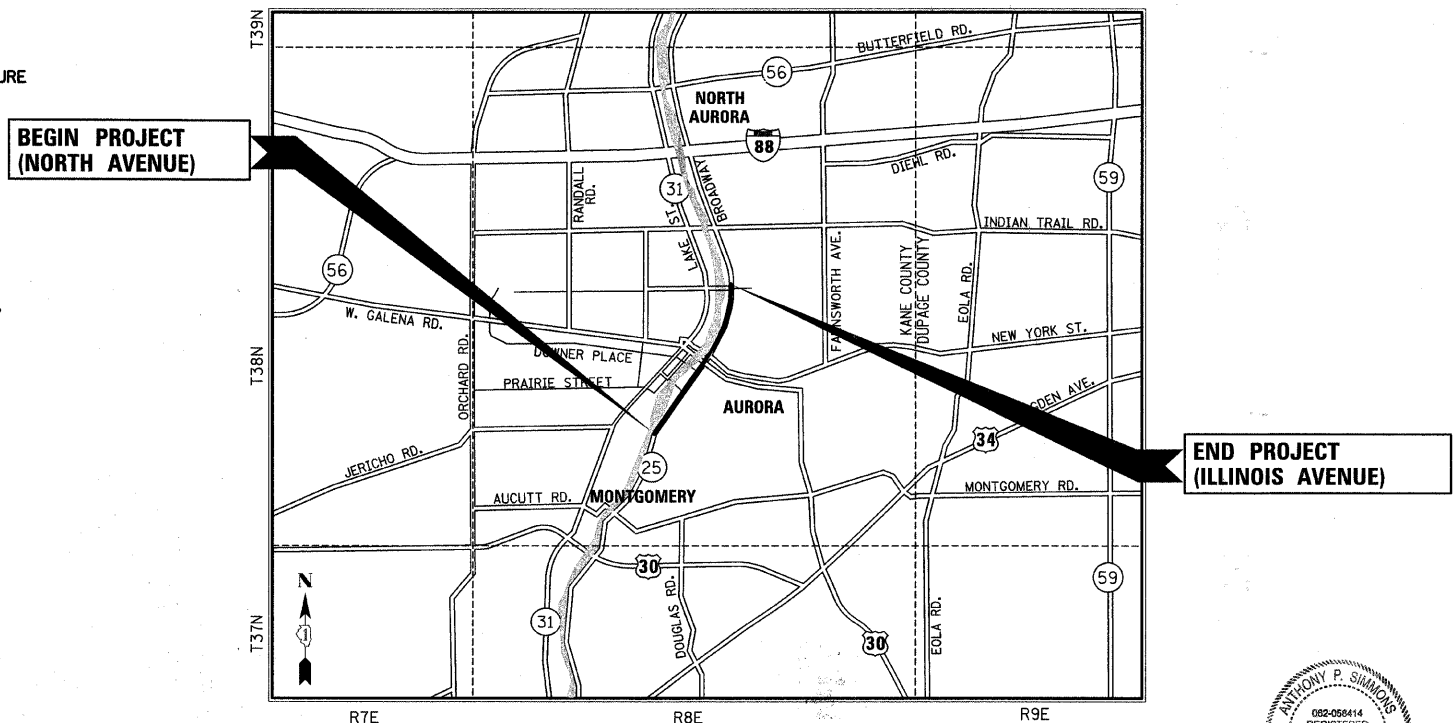

**LOCATION MAP
SCALE : N.T.S**

POSTED SPEED = 30 - 35 M.P.H.
PROJECT GROSS LENGTH = 8,700.00 FEET = 1.65 MILES
PROJECT NET LENGTH = 8,700.00 FEET = 1.65 MILES



Anthony P. Simmons
ANTHONY P. SIMMONS, P.E.
NO. 062-058414
EXPIRES: 11/30/09
SMITH ENGINEERING CONSULTANTS, INC.

F.A.U. RTE.	SECTION	COUNTY	TOTAL SHEETS	SHEET NO.
2503	08-00272-00-TL	KANE	40	1

CONTRACT NO. 63177



AGENCY RESPONSIBLE FOR LETTING	
APPROVED <u>June 8</u> 20 <u>09</u>	
<i>E. J. Dobb</i> CITY OF AURORA, CITY TRAFFIC ENGINEER	
PASSED <u>July 16</u> 20 <u>09</u>	
<i>Christopher Holt</i> DISTRICT 1 ENGINEER OF LOCAL ROADS & STREETS	
RELEASING FOR BID BASED ON LIMITED REVIEW <u>JULY 16,</u> 20 <u>09</u>	
<i>Diana M. O'Keefe</i> DEPUTY DIRECTOR OF HIGHWAYS, REGION 1 ENGINEER	

Illinois Professional Design Firm # 184-000108

SEC Group, Inc.

Engineering
Surveying
Planning
Landscape Architecture

McHenry • Yorkville • New Lenox • Chicago
www.secgroupinc.com

DISTRICT 1 - LOCAL ROADS ENGINEER: MARILYN D. SOLOMON (847) 705-4407