
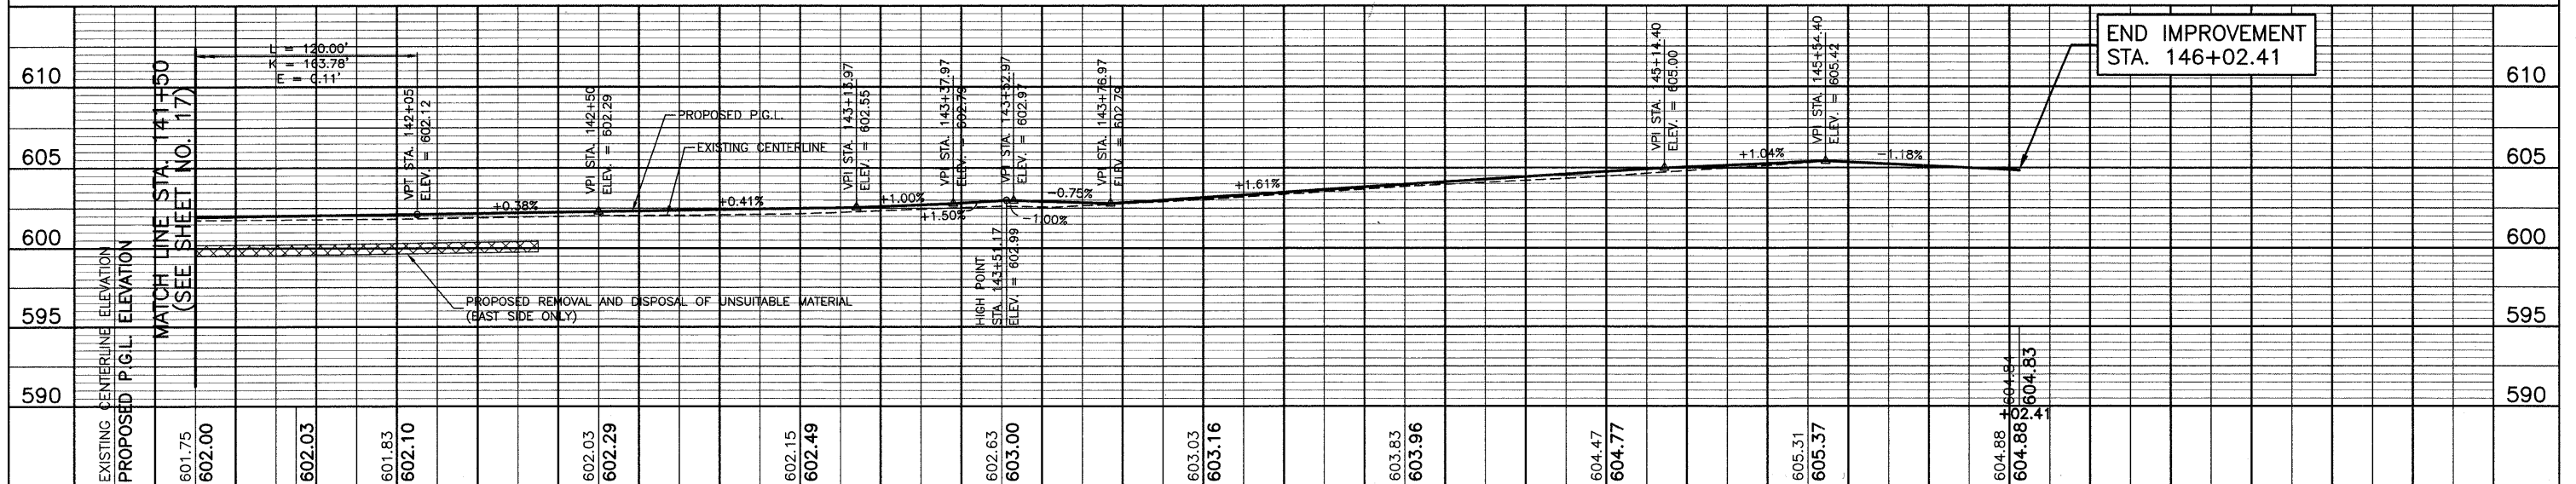


DATE	
BY	
SURVEYED	
PLOTTED	
NOTED	
NO.	
PLAN	
NOTE BOOK	
NO.	
NO. OF WKS CHECKED	
CADD FILE NAME	

DATE	
BY	
SURVEYED	
PLOTTED	
NOTED	
NO.	
PROFILE	
NOTE BOOK	
NO.	
NO. OF WKS CHECKED	
STRUCTURE NOTATIONS CHKD	

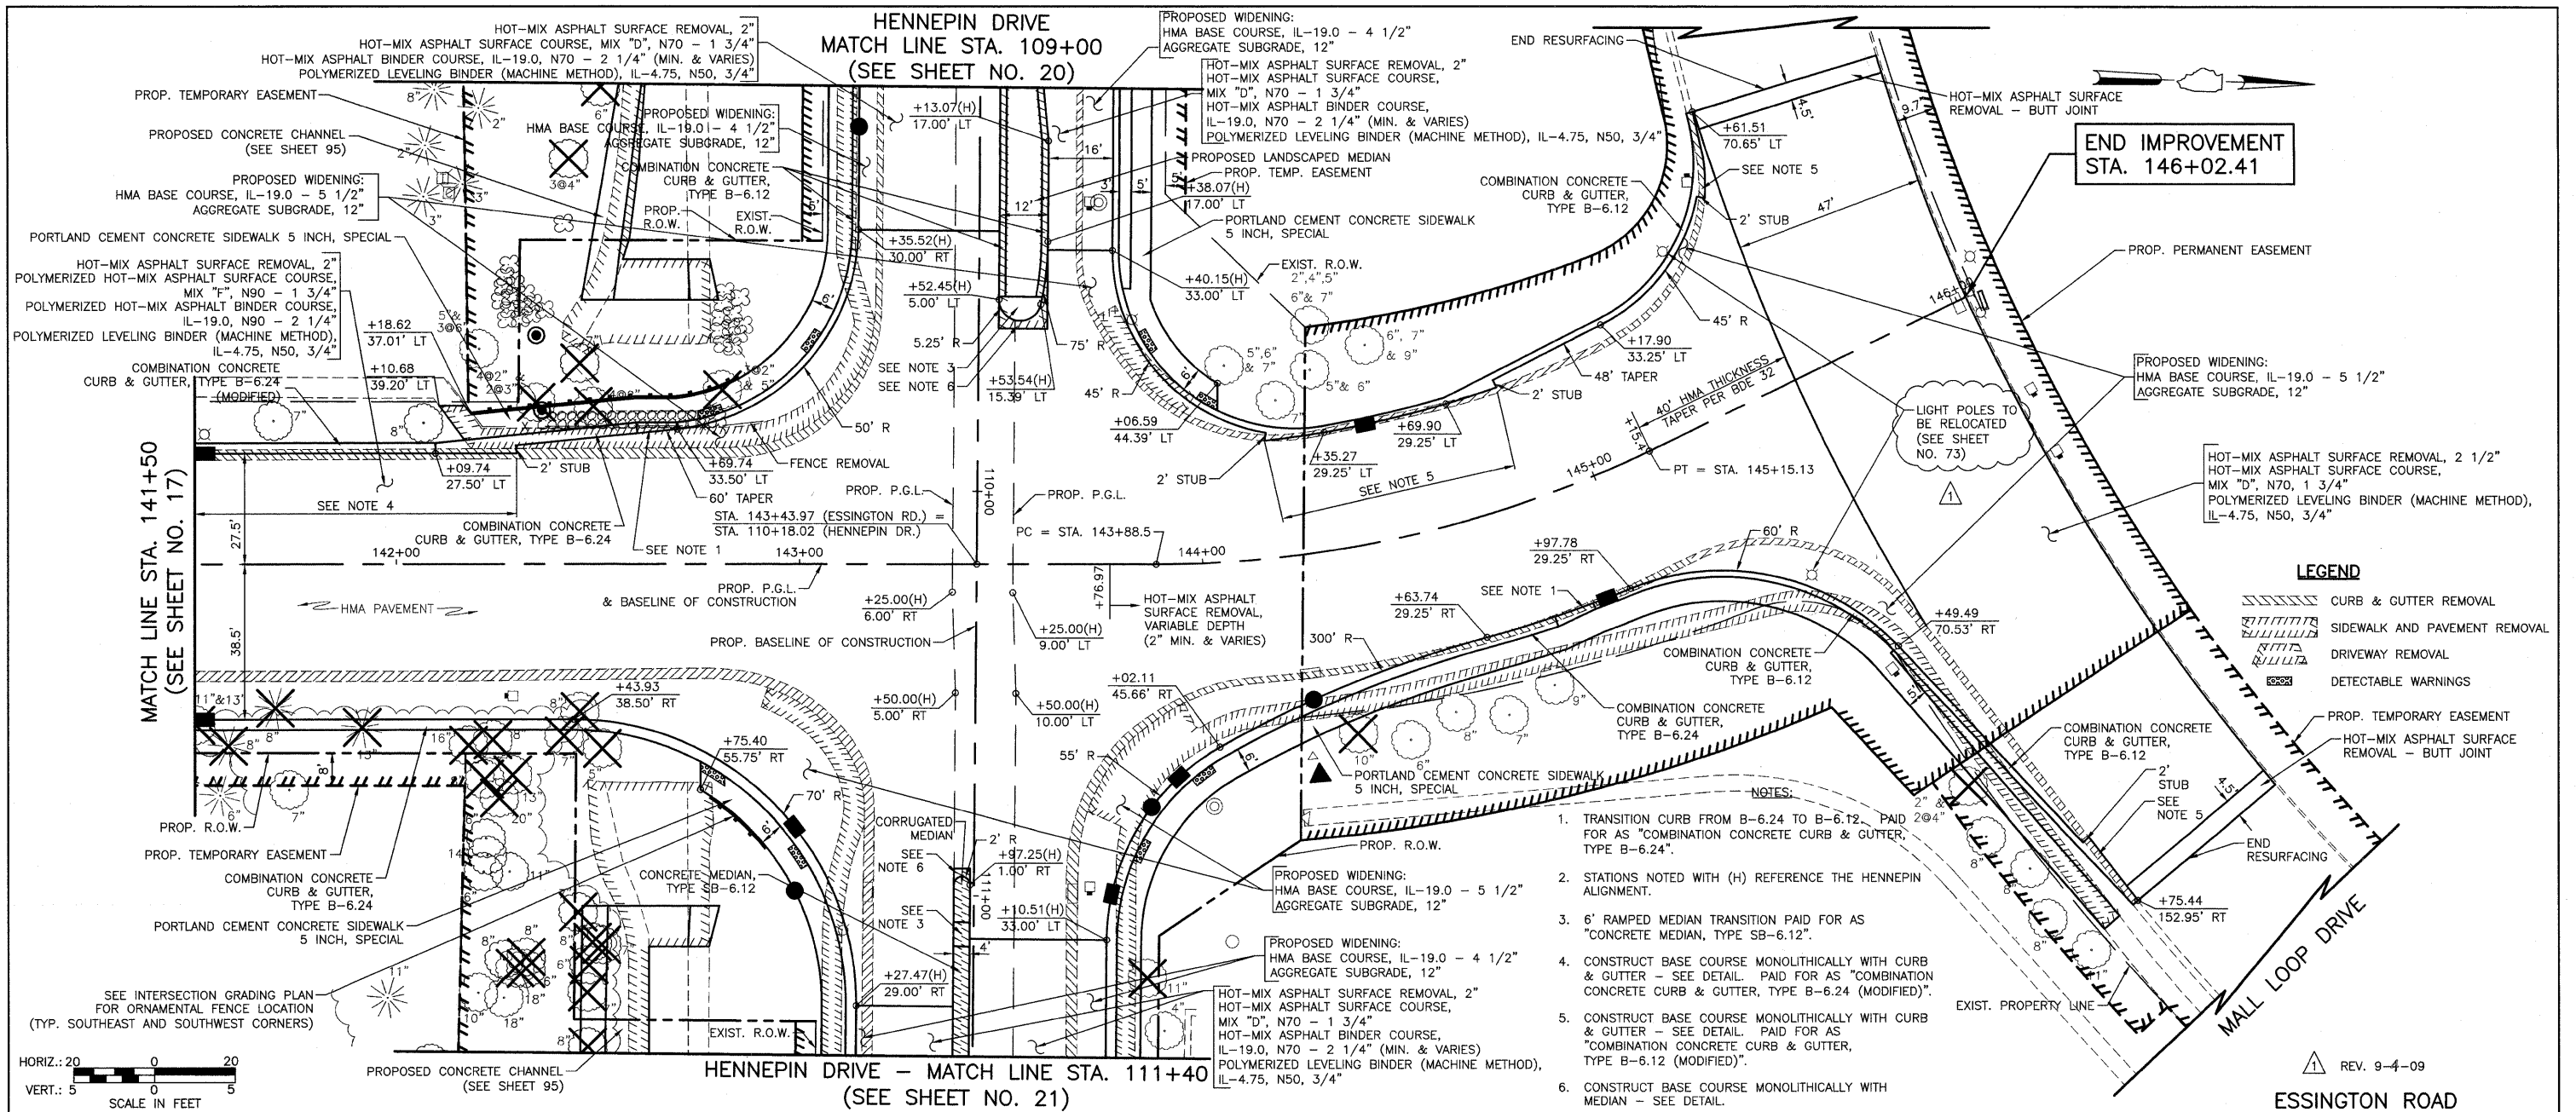

FILE NAME =	USER NAME =	DESIGNED <b>BLG/KRK</b>	REVISED -	<b>STATE OF ILLINOIS</b> <b>DEPARTMENT OF TRANSPORTATION</b>	<b>PLAN &amp; PROFILE</b> ESSINGTON ROAD	F.A.U. R.T.E. =	SECTION	COUNTY	TOTAL SHEETS	SHEET NO.	
		DRAWN <b>BLG/KRK</b>	REVISED -			0326	06-00130-00-CH	WILL	116	18	
		CHECKED <b>DJK</b>	REVISED -			CONTRACT NO. 63185					
		DATE <b>5-29-09</b>	REVISED -			SCALE: 1"=20' SHEET NO. 2 OF 6 SHEETS STA. 141+50 TO STA. 146+02.41 FED. ROAD DIST. NO. 7 ILLINOIS FED. AID PROJECT M-8003(654)					