
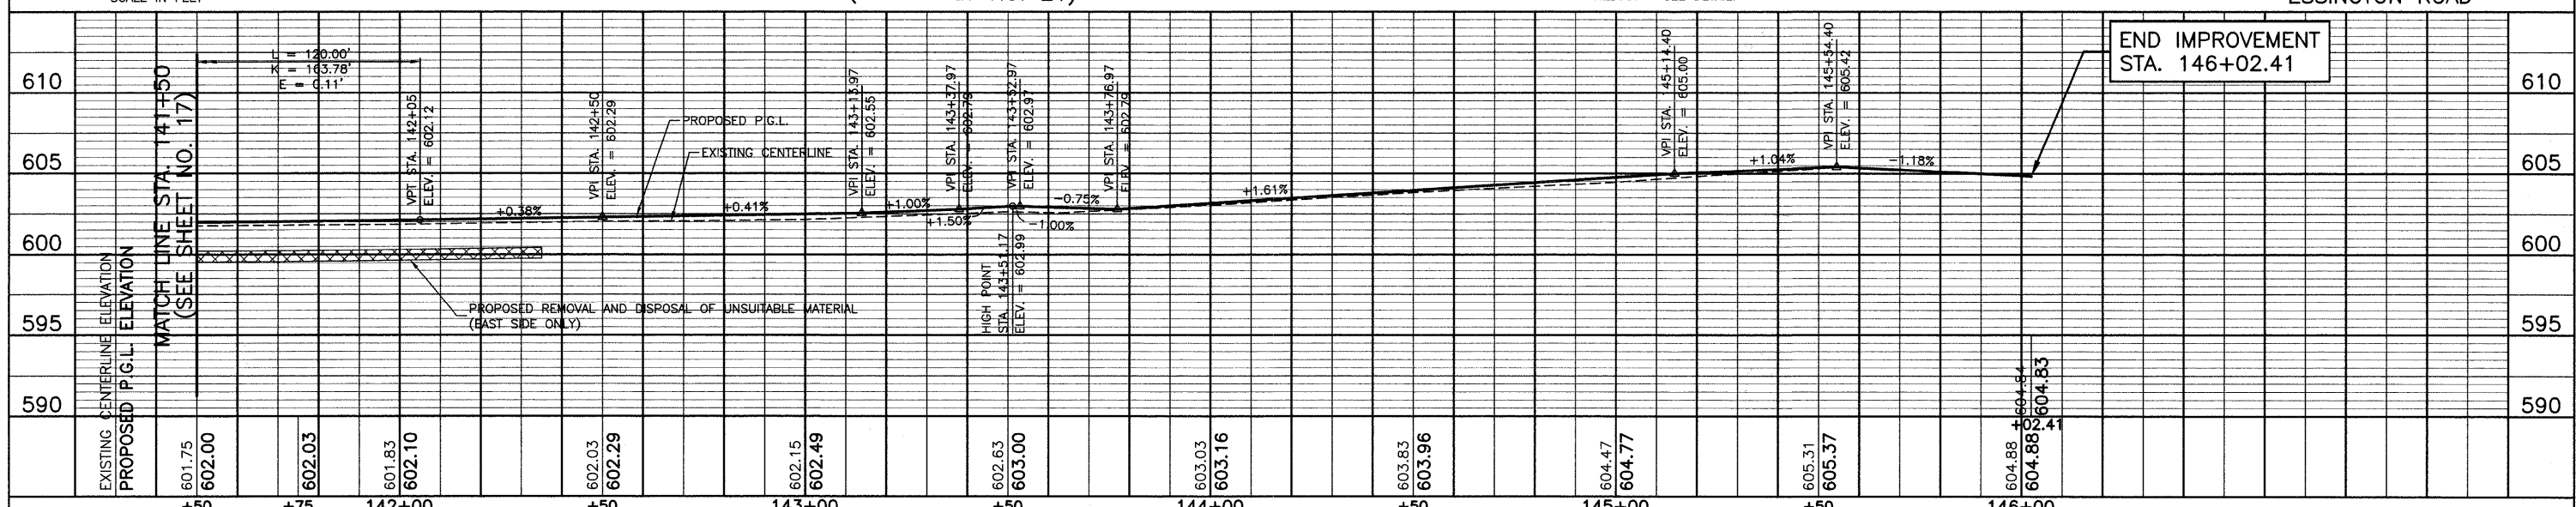
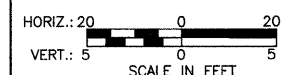


DATE	
BY	
PLAN	
NOTE BOOK	
SURVEYED	
ALIGNED	
CHECKED	
RT. OF WAY	
CHECKED	
NO.	
DATE	
BY	
PROFILE	
NOTE BOOK	
SURVEYED	
ALIGNED	
CHECKED	
RT. OF WAY	
CHECKED	
NO.	

DATE	
BY	
PROFILE	
NOTE BOOK	
SURVEYED	
ALIGNED	
CHECKED	
RT. OF WAY	
CHECKED	
NO.	
DATE	
BY	
PLAN	
NOTE BOOK	
SURVEYED	
ALIGNED	
CHECKED	
RT. OF WAY	
CHECKED	
NO.	

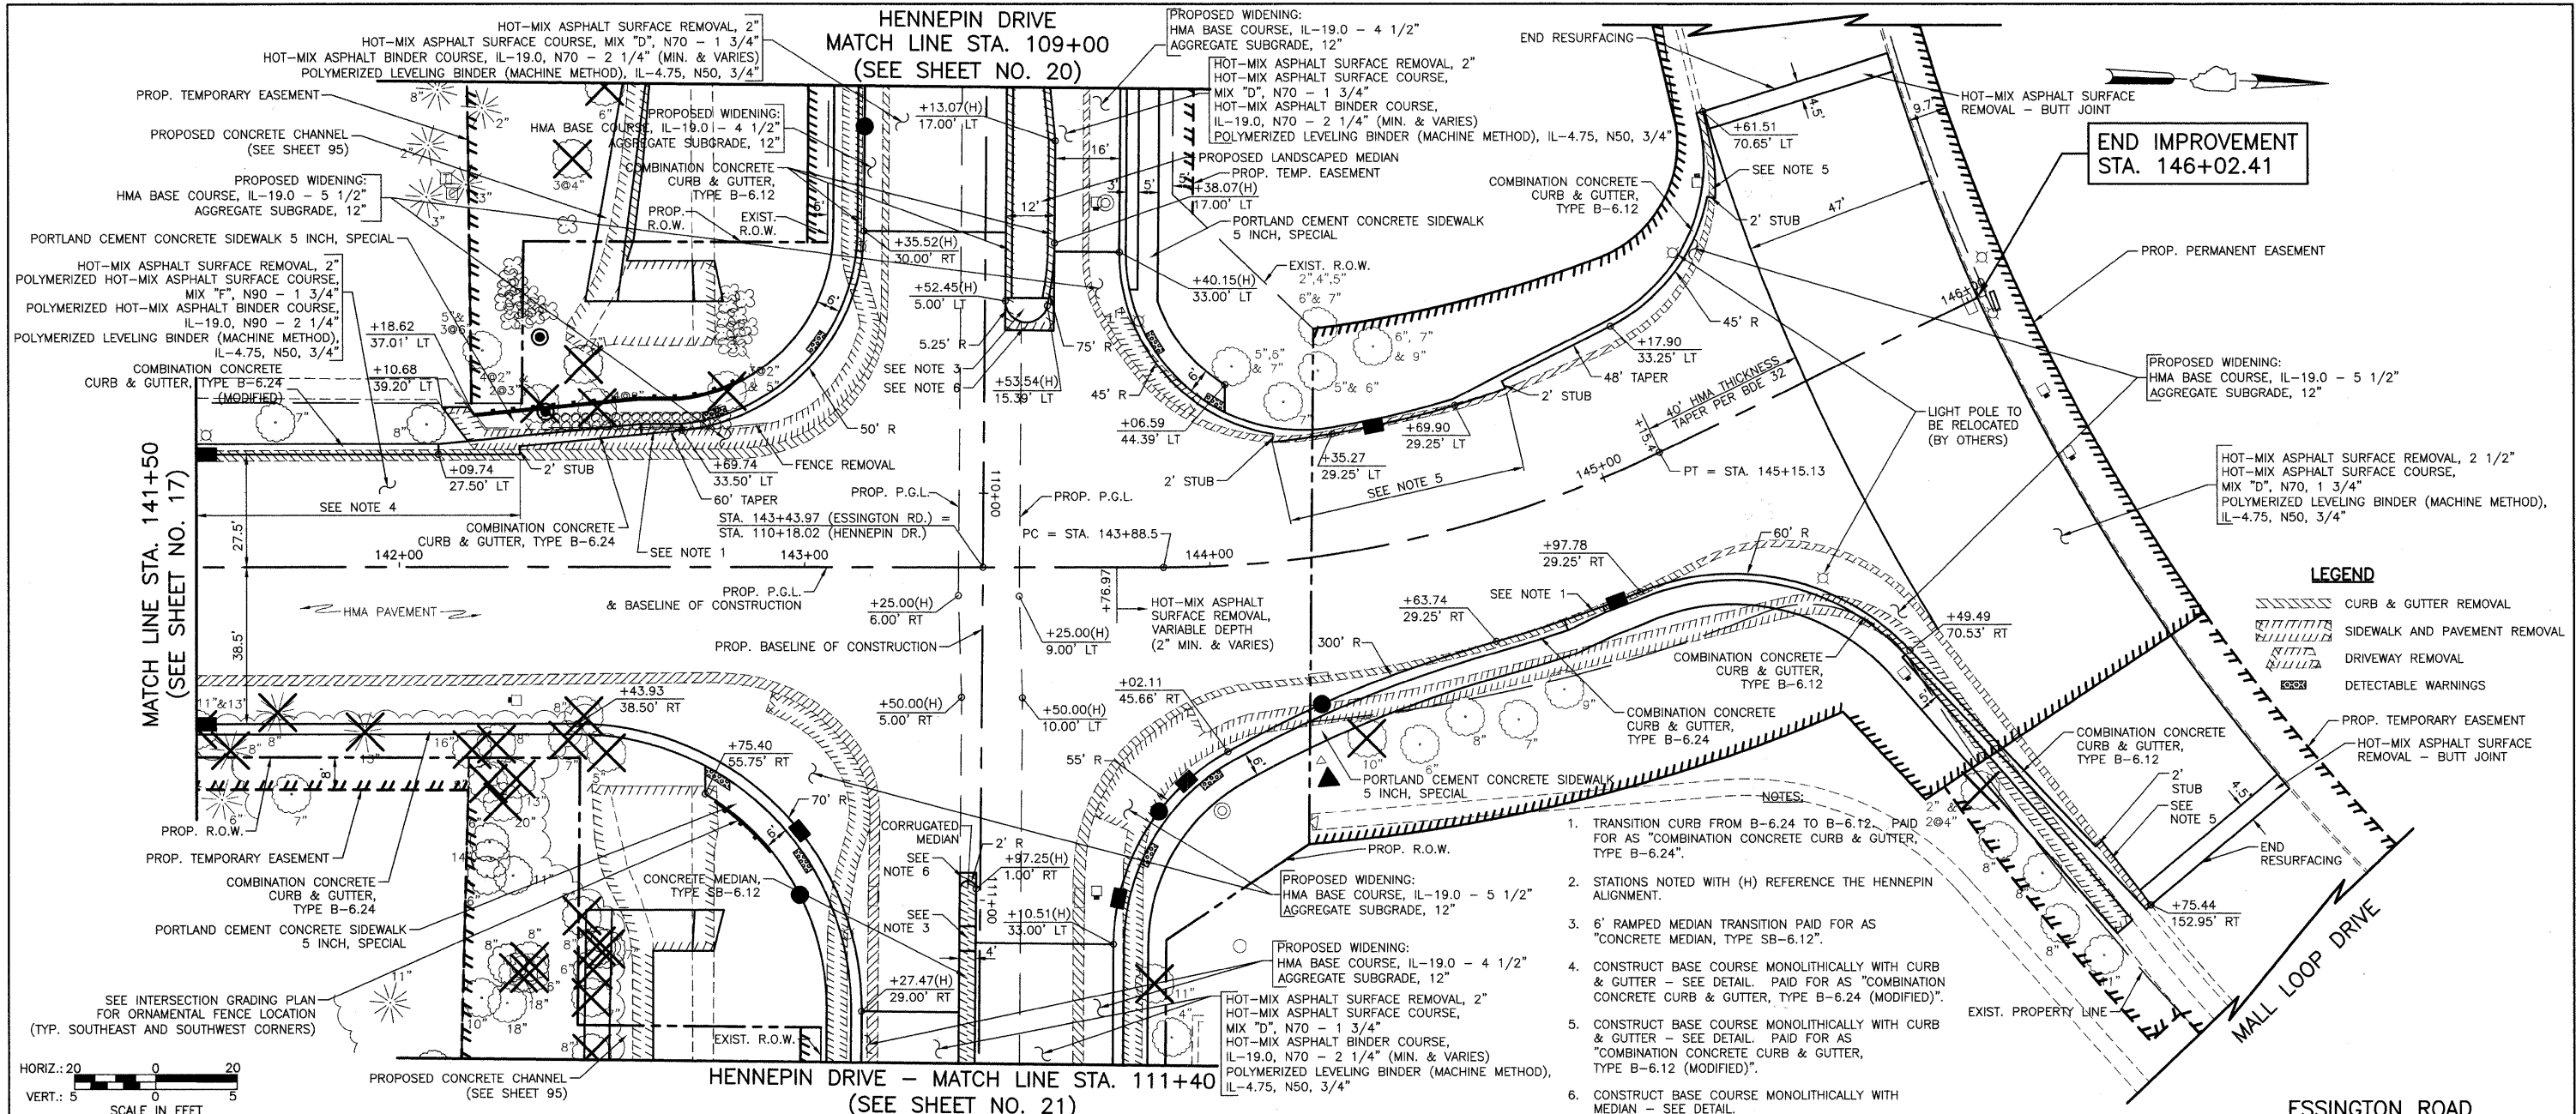

FILE NAME =	USER NAME =	DESIGNED	BLG/KRK	REVISED	-	STATE OF ILLINOIS DEPARTMENT OF TRANSPORTATION	PLAN & PROFILE ESSINGTON ROAD		F.A.U. RTE.	SECTION	COUNTY	TOTAL SHEETS	SHEET NO.		
		DRAWN	BLG/KRK	REVISED	-		0326	06-00130-00-CH	WILL	116	18				
		CHECKED	DJK	REVISED	-		CONTRACT NO. 63185								
		DATE	5-29-09	REVISED	-		SCALE: 1"=20'		SHEET NO. 2 OF 6 SHEETS		STA. 141+50 TO STA. 146+02.41		FED. ROAD DIST. NO. 7 ILLINOIS		FED. AID PROJECT M-8003(654)