

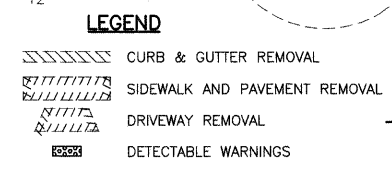
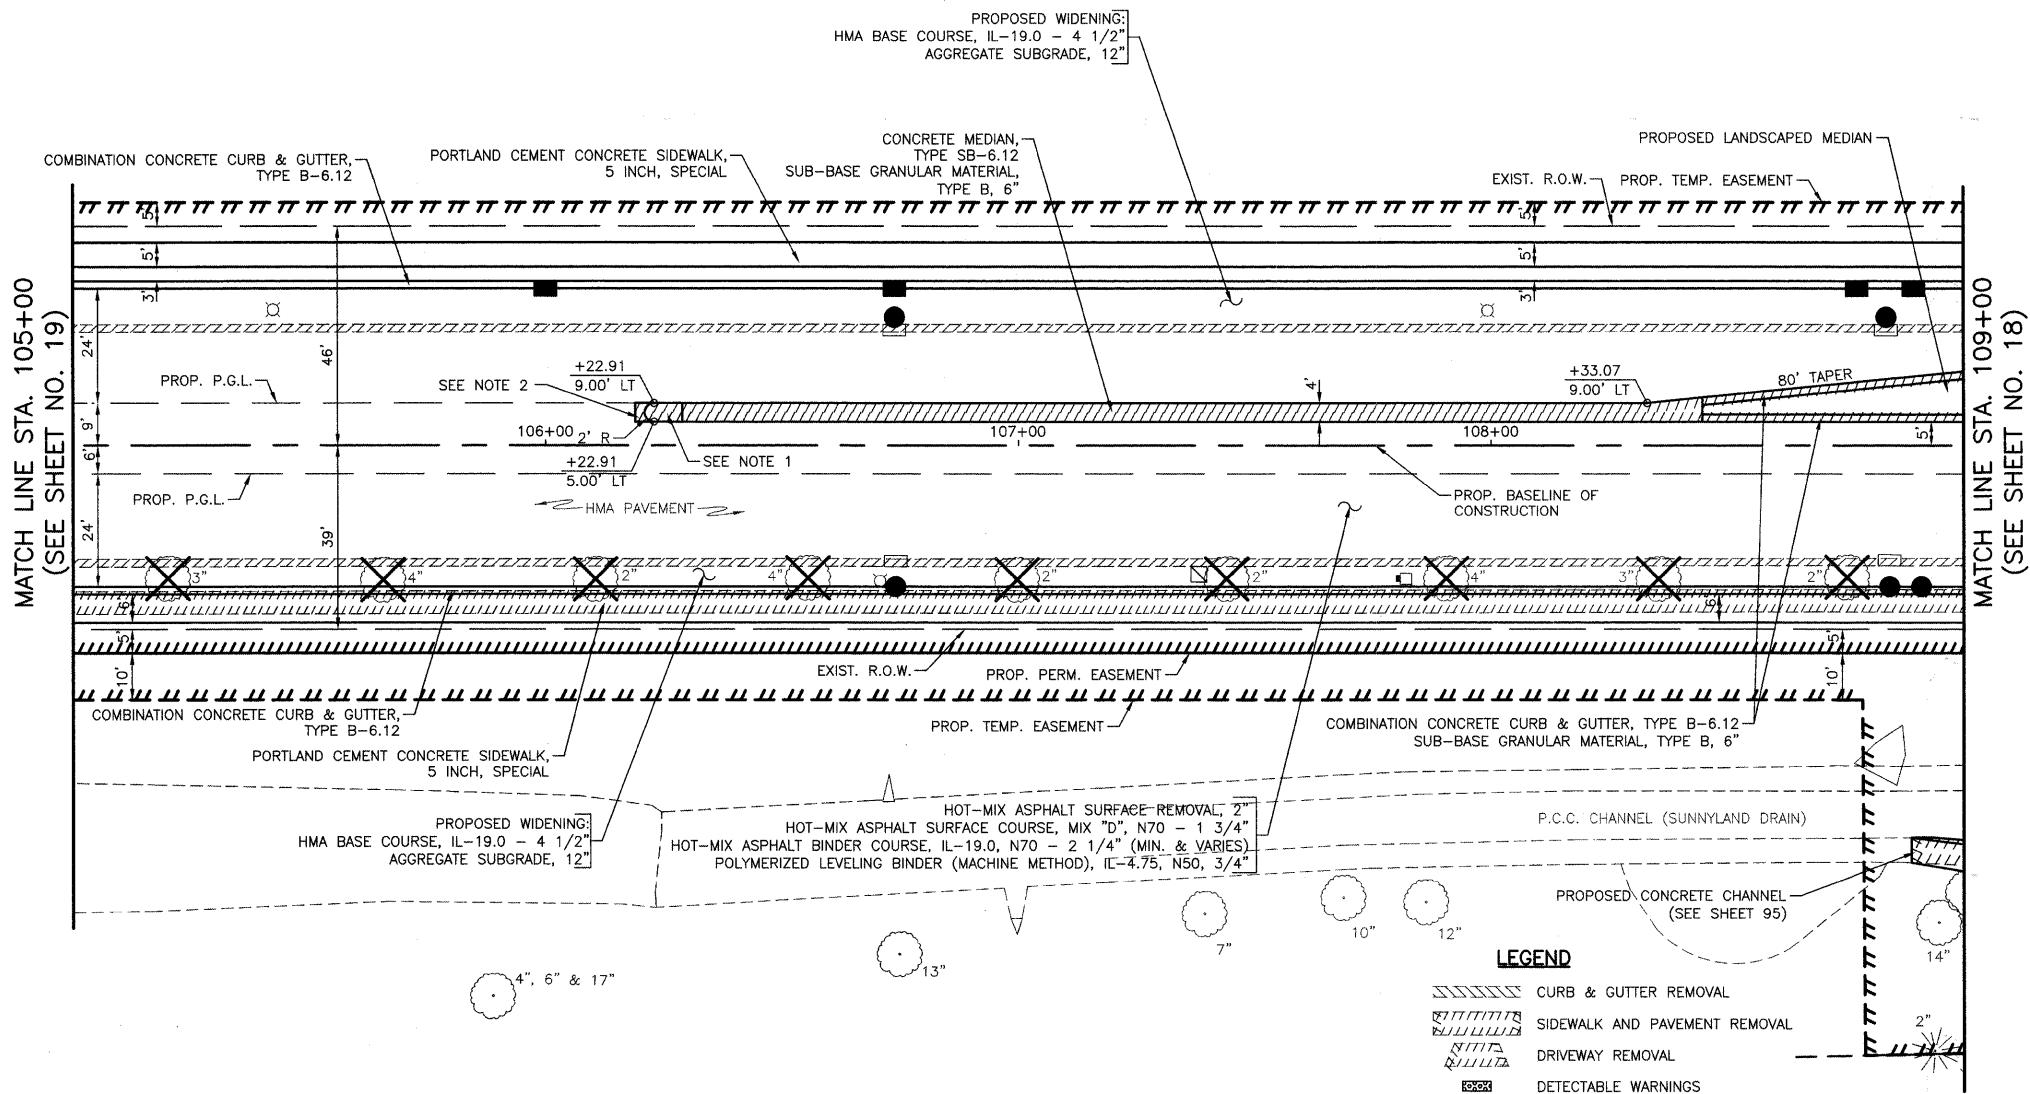


DATE	
BY	
PLAN	
NO.	
DATE	
BY	
PROFILE	
NO.	

DATE	
BY	
PROFILE	
NO.	

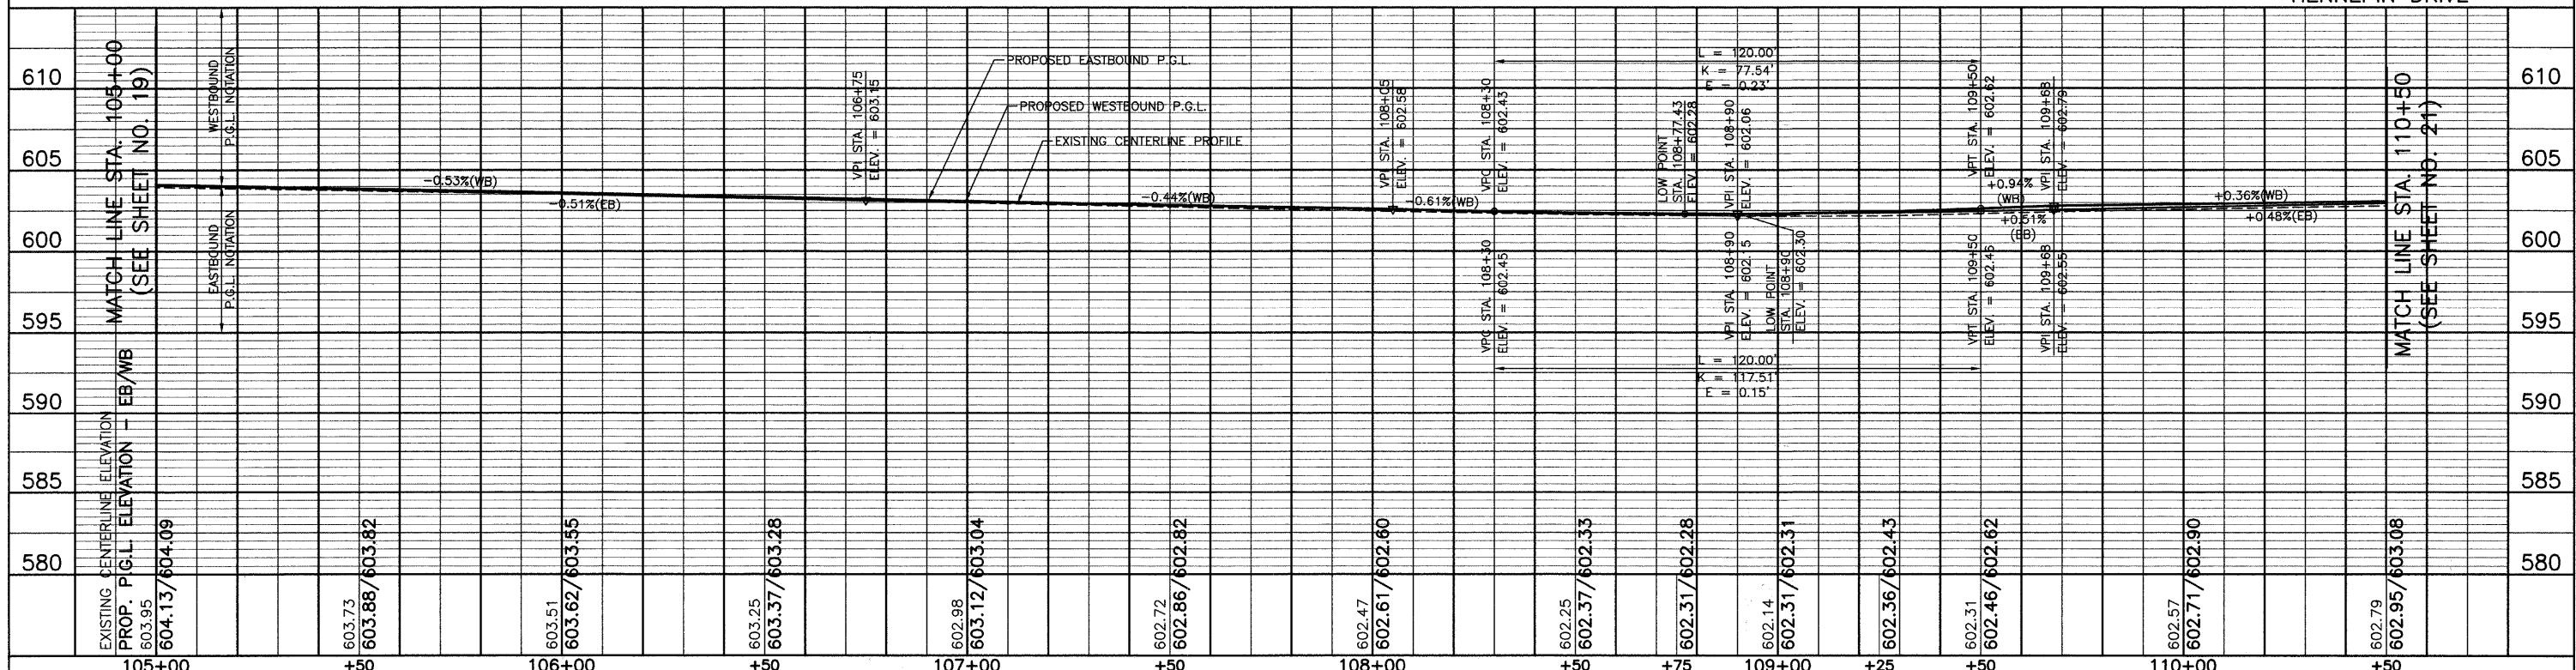

- NOTES:
- 6' RAMPED MEDIAN TRANSITION PAID FOR AS "CONCRETE MEDIAN TYPE SB-6.12".
 - CONSTRUCT BASE COURSE MONOLITHICALLY WITH MEDIAN - SEE DETAIL.

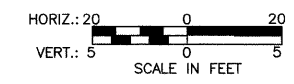

FILE NAME =	USER NAME =	DESIGNED BLG/KRK	REVISED --	STATE OF ILLINOIS DEPARTMENT OF TRANSPORTATION		PLAN & PROFILE HENNEPIN DRIVE		F.A.U. RTE.	SECTION	COUNTY	TOTAL SHEETS	SHEET NO.
PLOT SCALE =	CHECKED DJK	REVISED --	0326					06-00130-00-CH	WILL	116	20	
PLOT DATE =	DATE 5-29-09	REVISED --	CONTRACT NO. 63185									

SCALE: 1"=20' SHEET NO. 4 OF 6 SHEETS STA. 105+00 TO STA. 110+50 FED. ROAD DIST. NO. 7 ILLINOIS FED. AID PROJECT M-8003(654)