



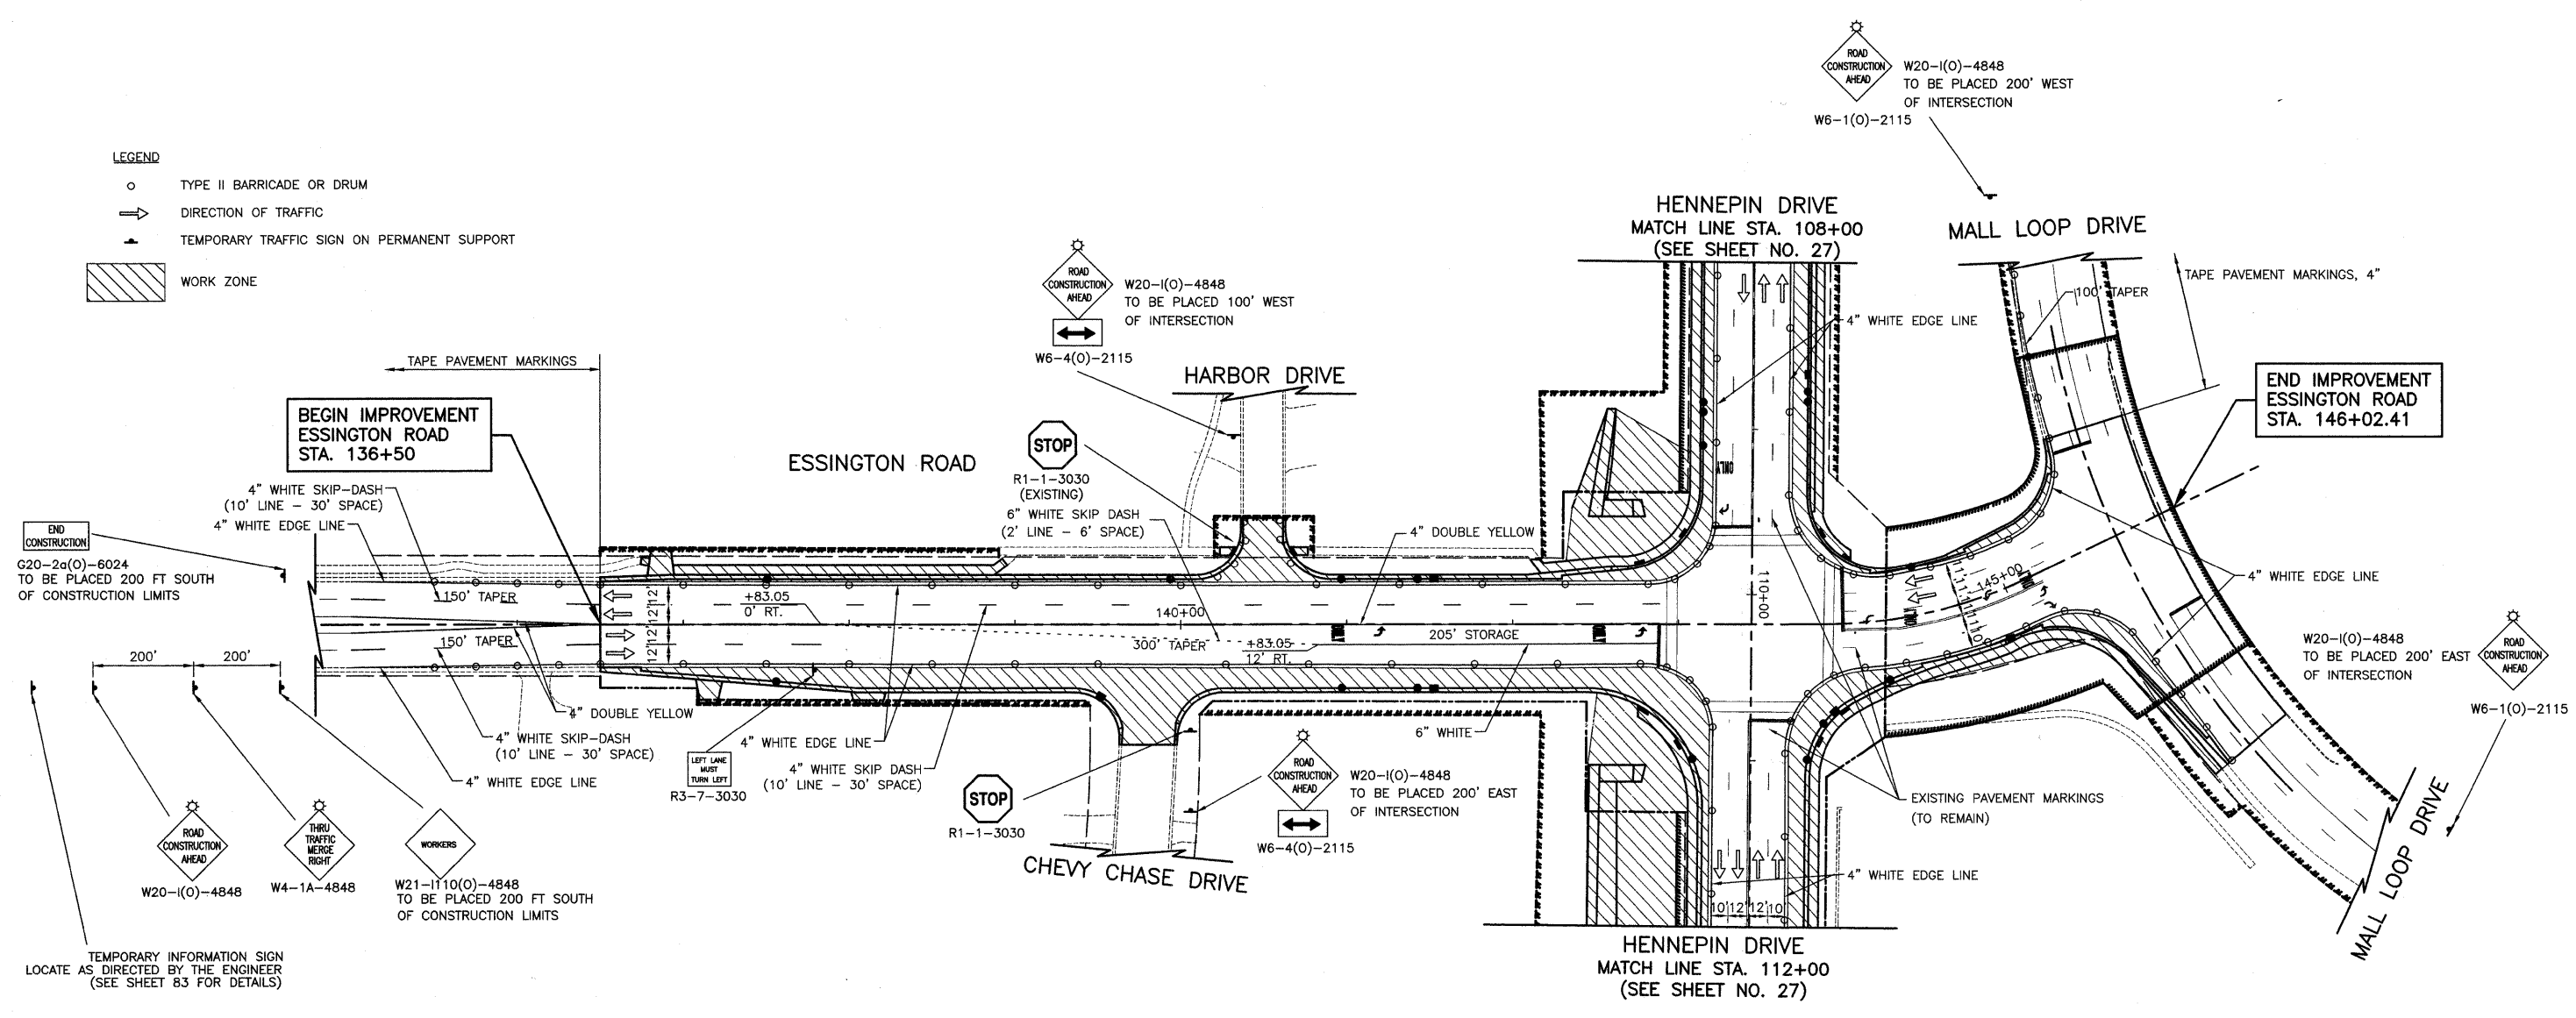

- LEGEND**
- TYPE II BARRICADE OR DRUM
 - DIRECTION OF TRAFFIC
 - ▲ TEMPORARY TRAFFIC SIGN ON PERMANENT SUPPORT
 - ▨ WORK ZONE

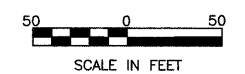

NOTES:
 1. ALL TEMPORARY PAVEMENT MARKINGS SHALL BE PAINT UNLESS OTHERWISE NOTED.



FILE NAME =	USER NAME =	DESIGNED <i>BLG/CRK</i>	REVISED -	STATE OF ILLINOIS DEPARTMENT OF TRANSPORTATION	MAINTENANCE OF TRAFFIC PLAN ESSINGTON ROAD AT HENNEPIN DRIVE - STAGE 1	F.A.U. RTE.	SECTION	COUNTY	TOTAL SHEETS	SHEET NO.	
		DRAWN <i>BLG/CRK</i>	REVISED -			0326	06-00130-00-CH	WILL	116	26	
		CHECKED <i>DJK</i>	REVISED -			CONTRACT NO. 63185					
		DATE <i>5-29-09</i>	REVISED -			FED. ROAD DIST. NO. 7 ILLINOIS FED. AID PROJECT M-8003(654)					