







LEGEND

-  TYPE II BARRICADE OR DRUM
-  DIRECTION OF TRAFFIC
-  TEMPORARY TRAFFIC SIGN ON PERMANENT SUPPORT
-  WORK ZONE

 

NOTES:
 1. ALL TEMPORARY PAVEMENT MARKINGS SHALL BE PAINT UNLESS OTHERWISE NOTED.

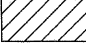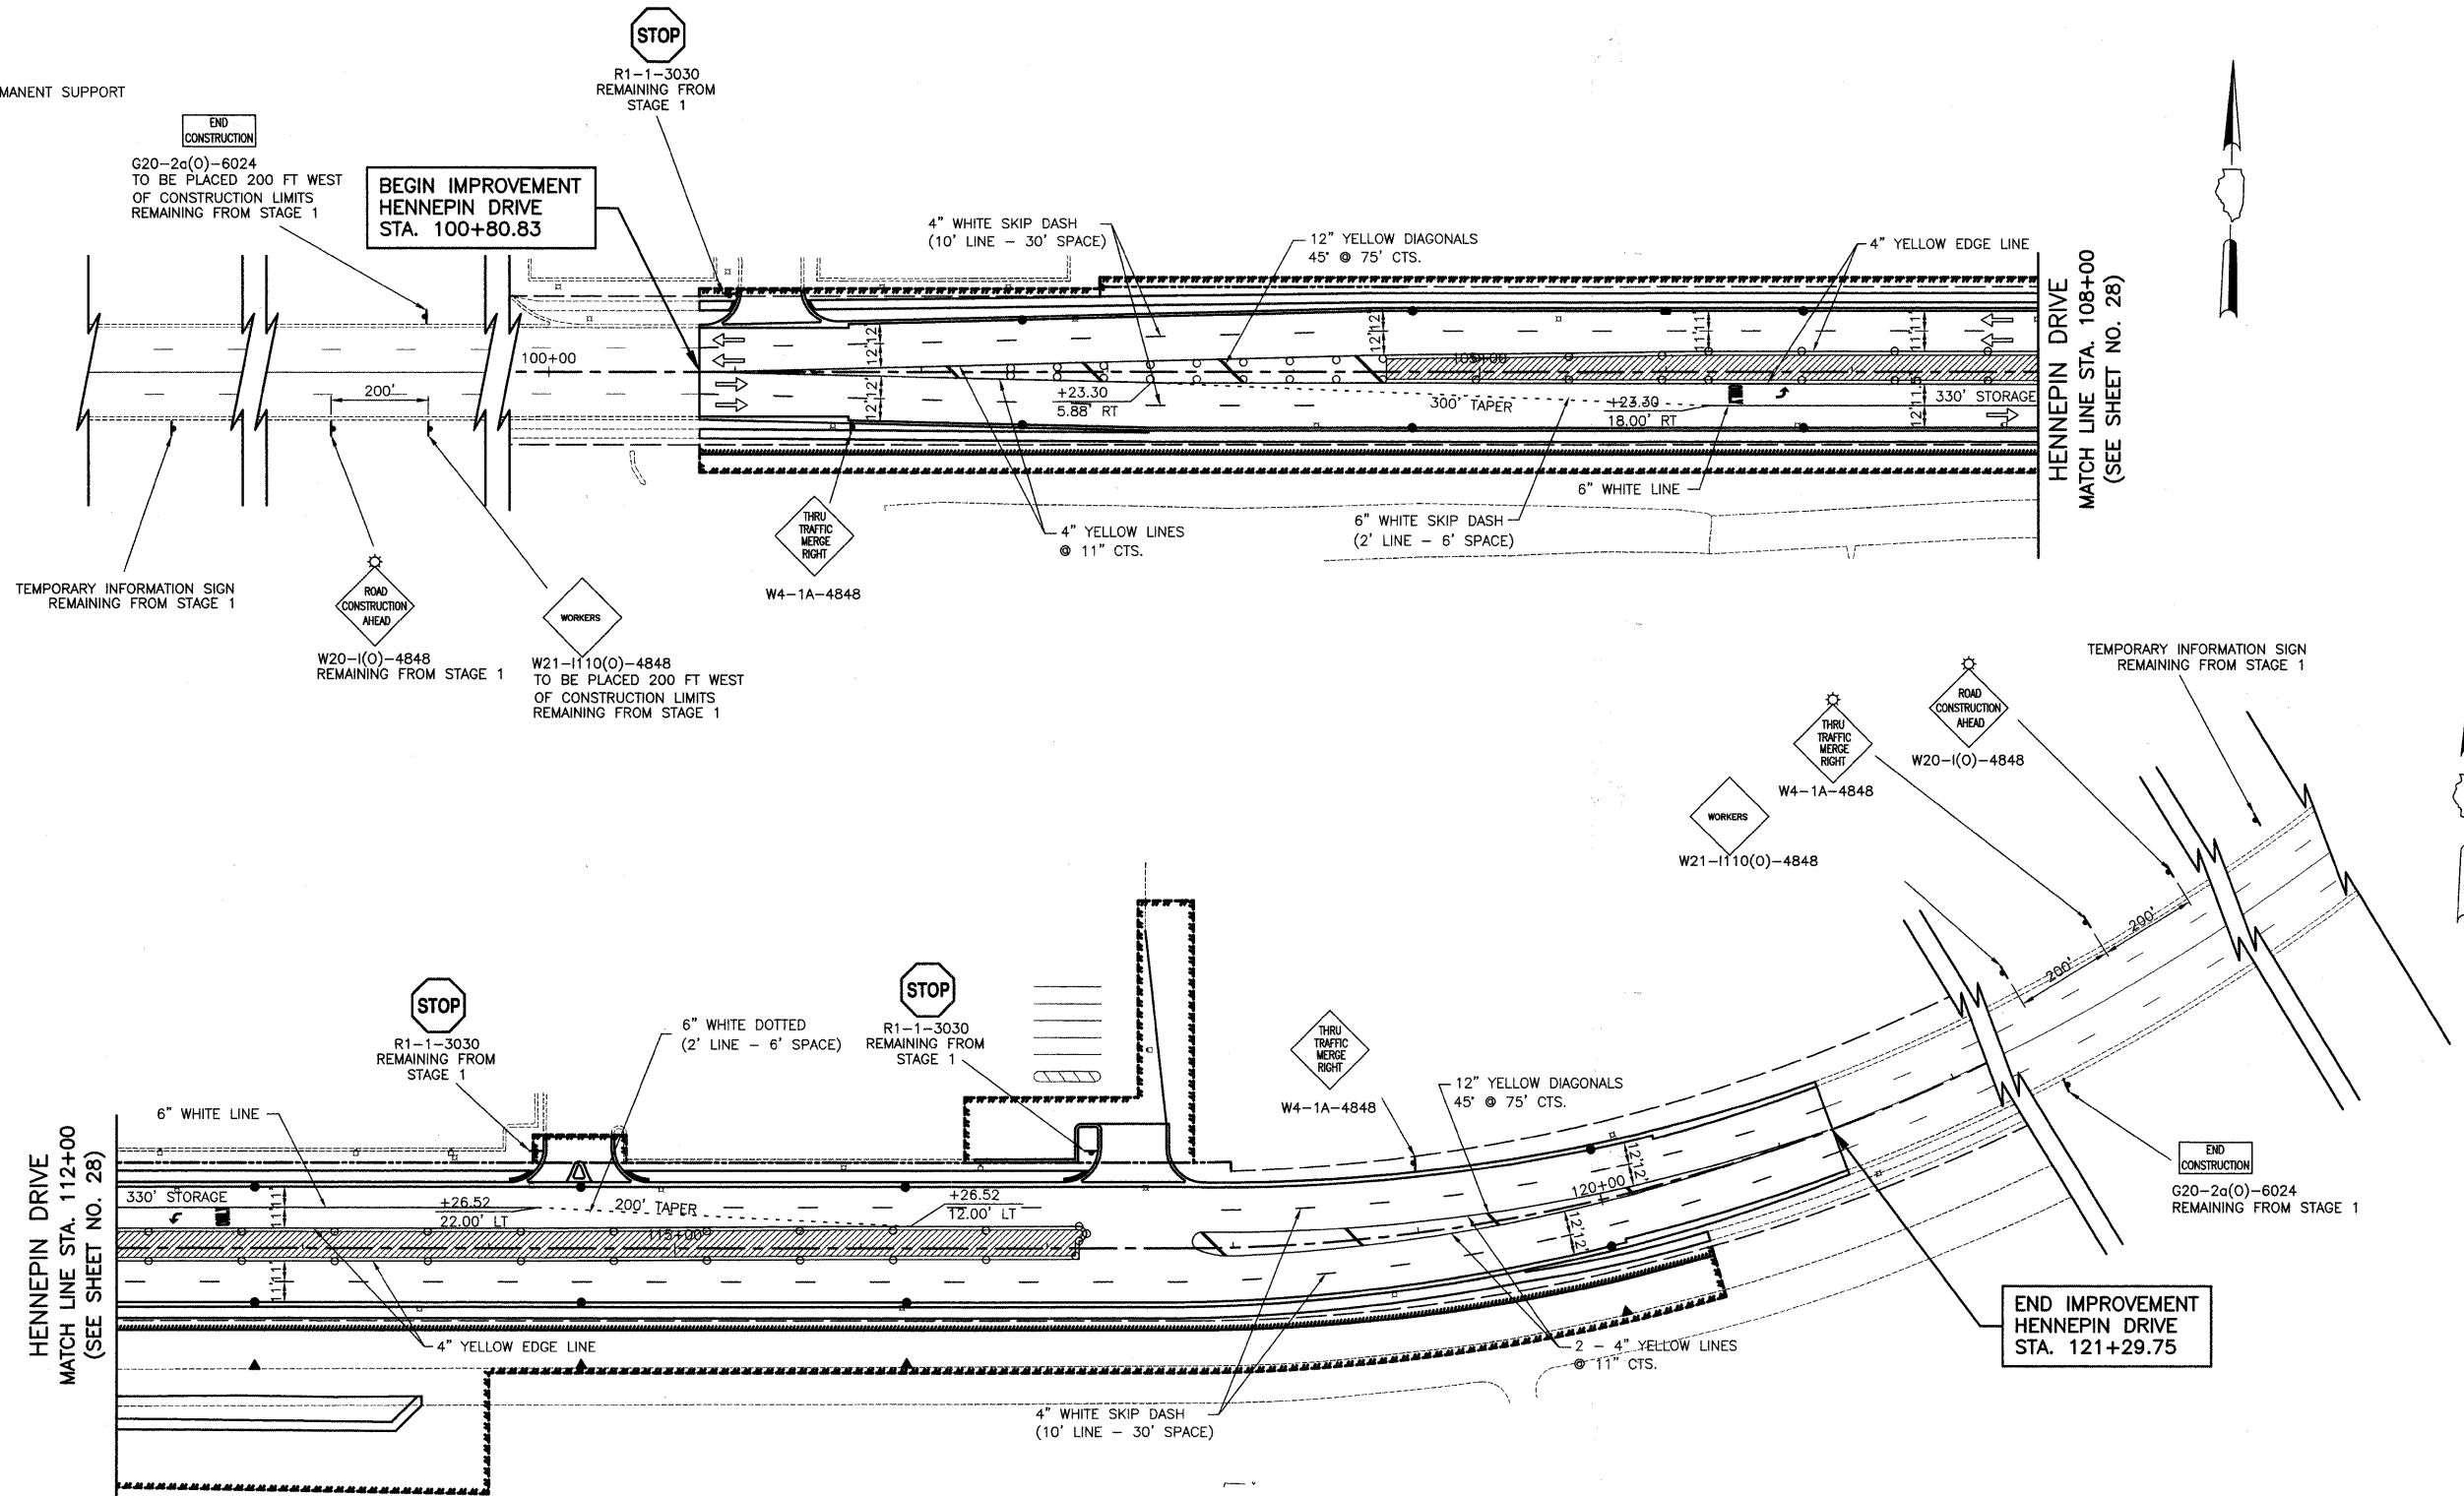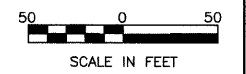

FILE NAME =	USER NAME =	DESIGNED BLG/KRK	REVISED --	STATE OF ILLINOIS DEPARTMENT OF TRANSPORTATION	MAINTENANCE OF TRAFFIC PLAN HENNEPIN DRIVE - STAGE 2	F.A.U. RTE.	SECTION	COUNTY	TOTAL SHEETS	SHEET NO.	
		DRAWN BLG/KRK	REVISED --			0326	06-00130-00-CH	WILL	116	29	
		CHECKED DJK	REVISED --			CONTRACT NO. 63185					
		DATE 5-29-09	REVISED --			SCALE: 1"=50'		SHEET NO. 4 OF 4 SHEETS		FED. ROAD DIST. NO. 7 ILLINOIS FED. AID PROJECT M-8003(654)	