



DATE	
BY	
DESIGNED	
DRAWN	
CHECKED	
DATE	
NO.	

DATE	
BY	
DESIGNED	
DRAWN	
CHECKED	
DATE	
NO.	

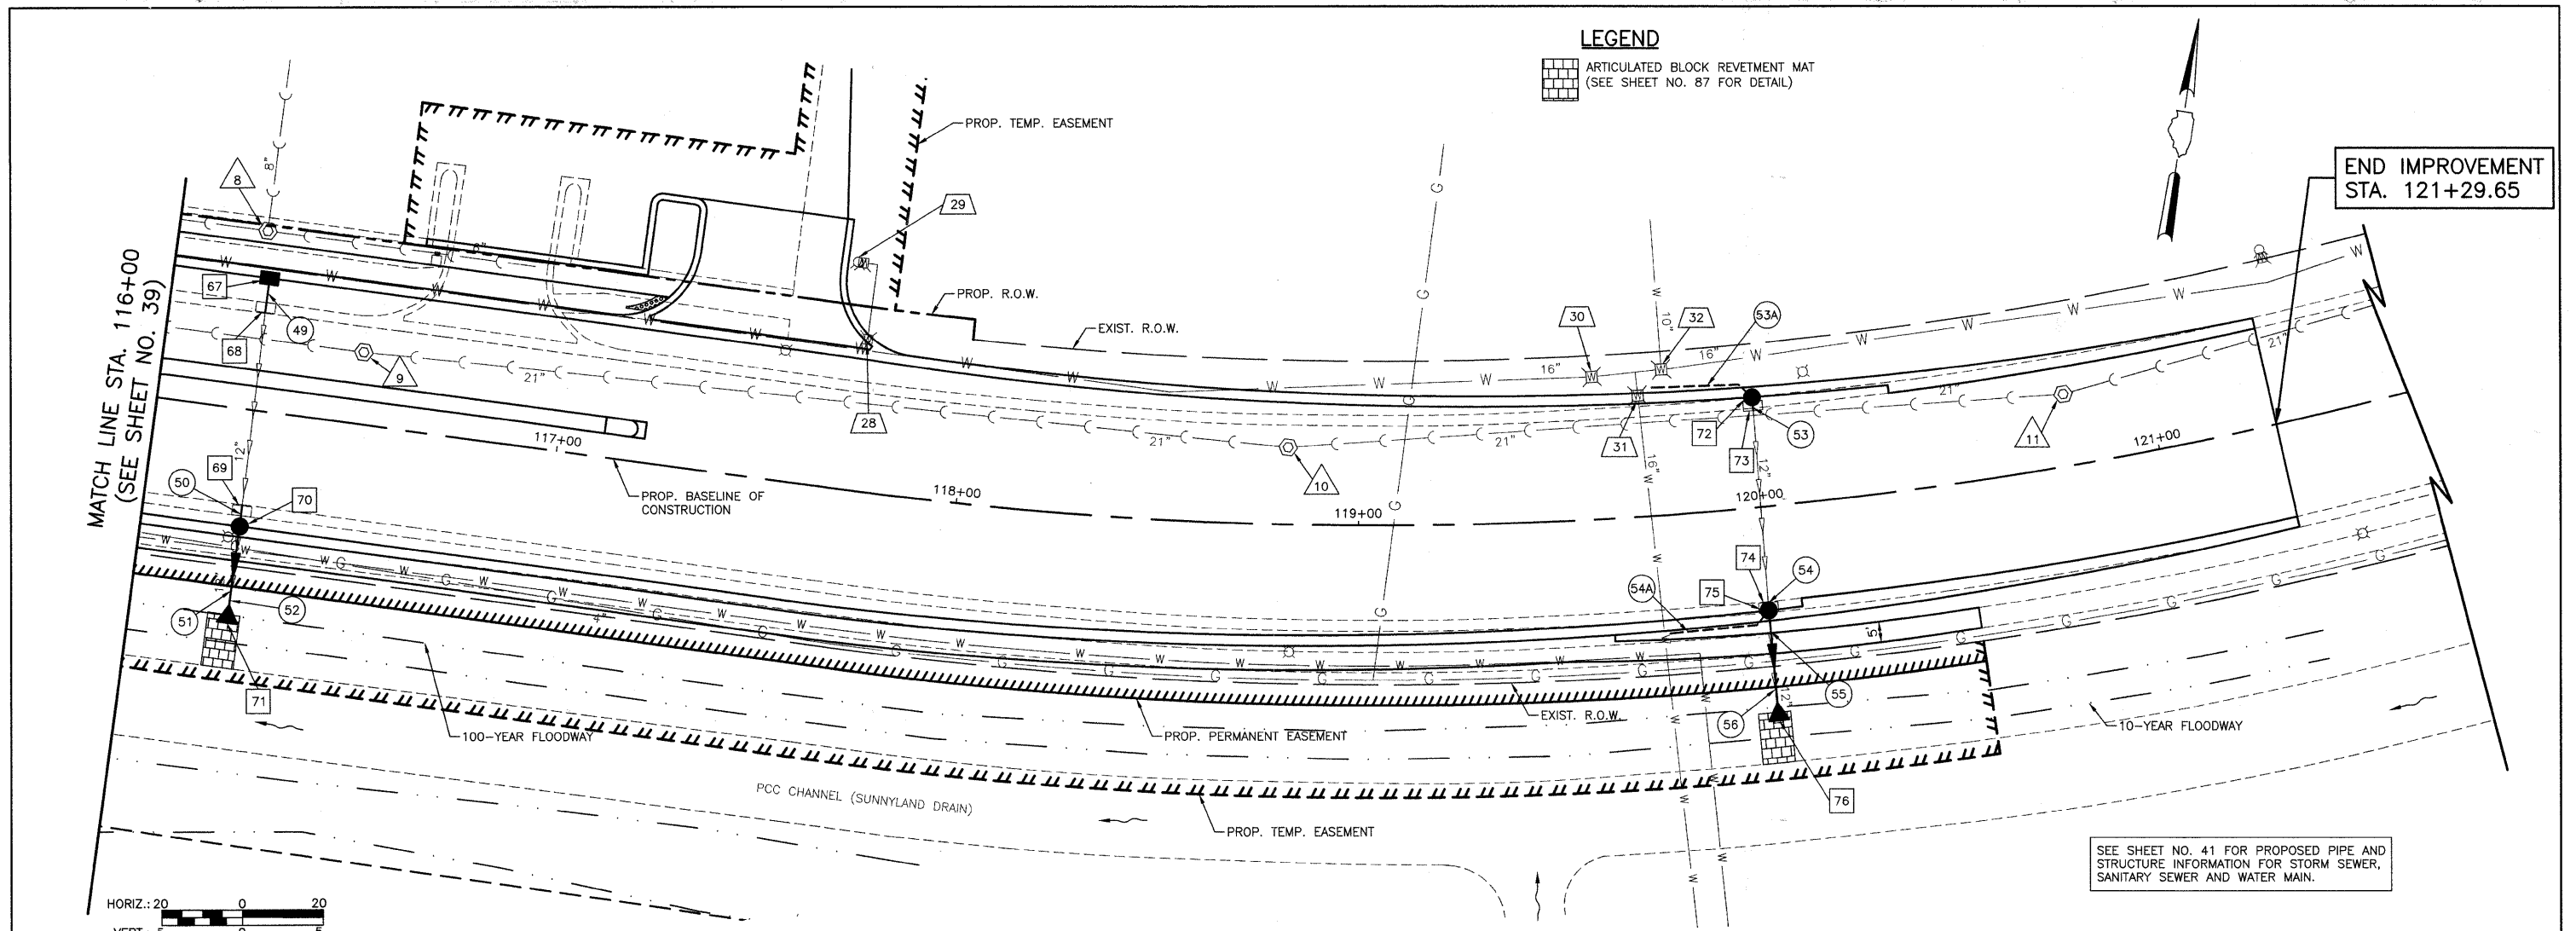

SEE SHEET NO. 41 FOR PROPOSED PIPE AND STRUCTURE INFORMATION FOR STORM SEWER, SANITARY SEWER AND WATER MAIN.

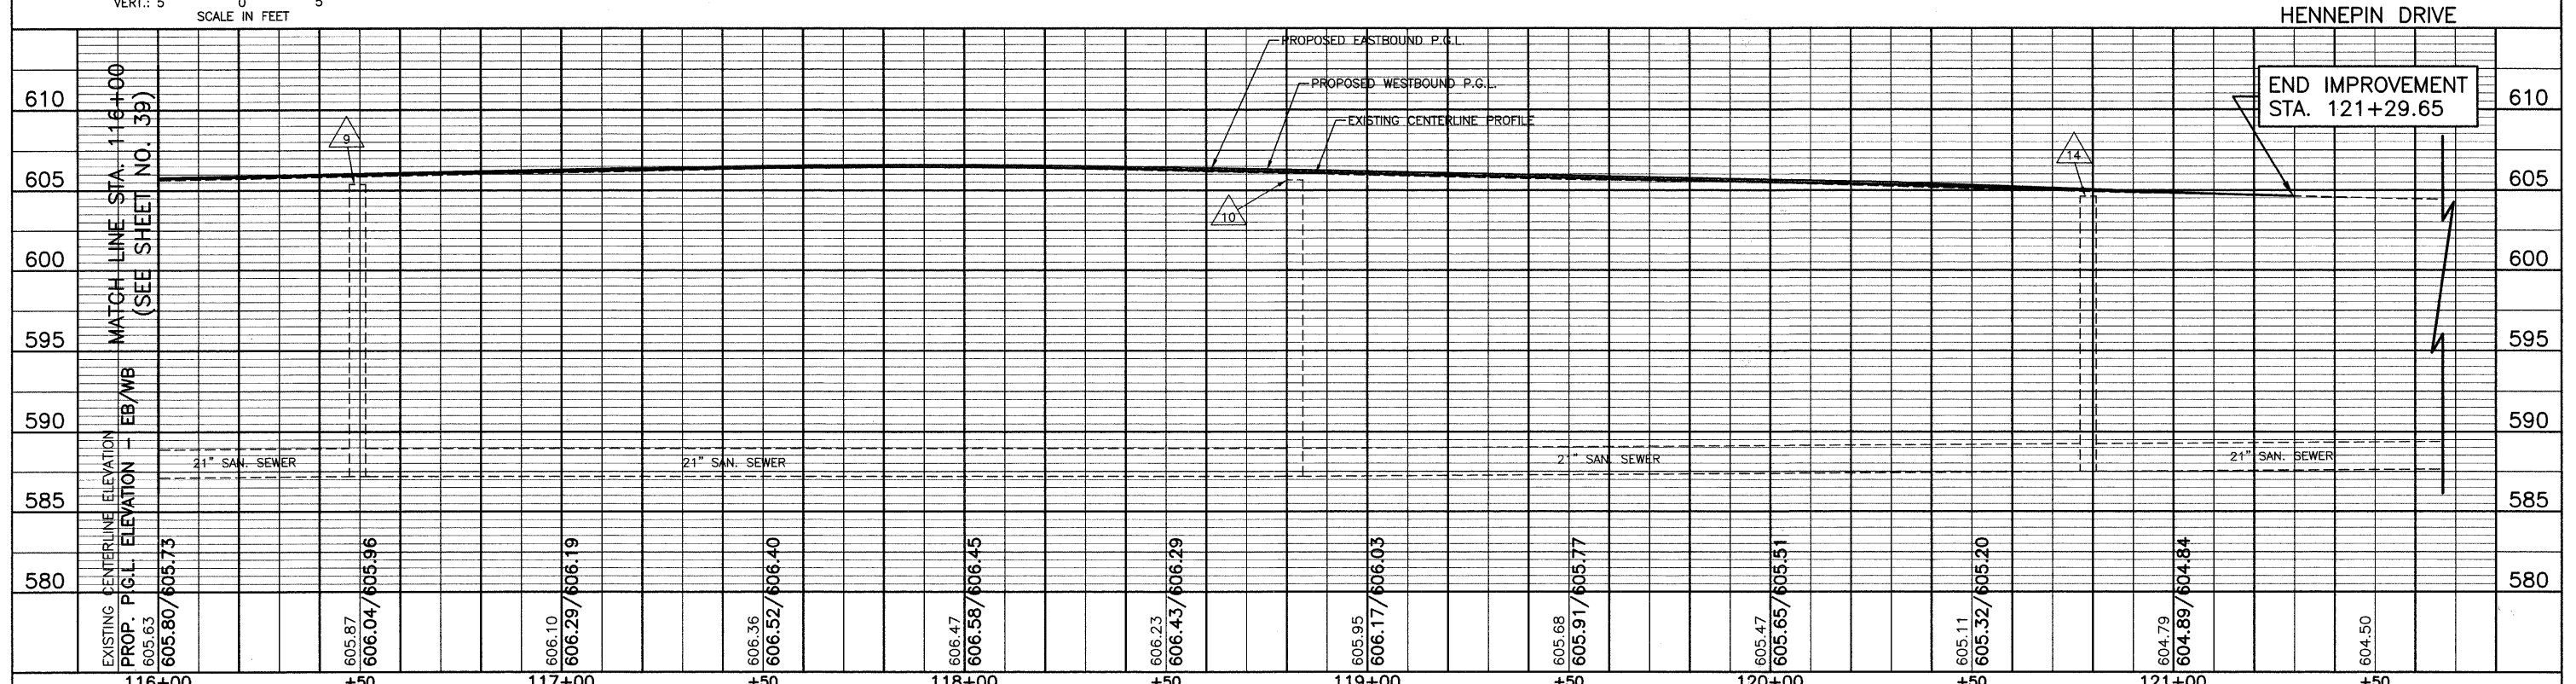

FILE NAME =	USER NAME =	DESIGNED <i>BLG/KRK</i>	REVISED -	STATE OF ILLINOIS DEPARTMENT OF TRANSPORTATION	DRAINAGE & UTILITIES HENNEPIN DRIVE		F.A.U. RTE. 0326	SECTION 06-00130-00-CH	COUNTY WILL	TOTAL SHEETS 116	SHEET NO. 40	
	PLOT SCALE =	CHECKED <i>DJK</i>	REVISED -		SCALE: 1"=20'	SHEET NO. 7 OF 8 SHEETS	STA. 116+00 TO STA. 121+29.65	FED. ROAD DIST. NO. 7	ILLINOIS	FED. AID PROJECT M-8003(654)	CONTRACT NO. 63185	
	PLOT DATE =	DATE <i>5-29-09</i>	REVISED -									