


HENNEPIN DRIVE
MATCH LINE STA. 112+00
(SEE SHEET NO. 56)

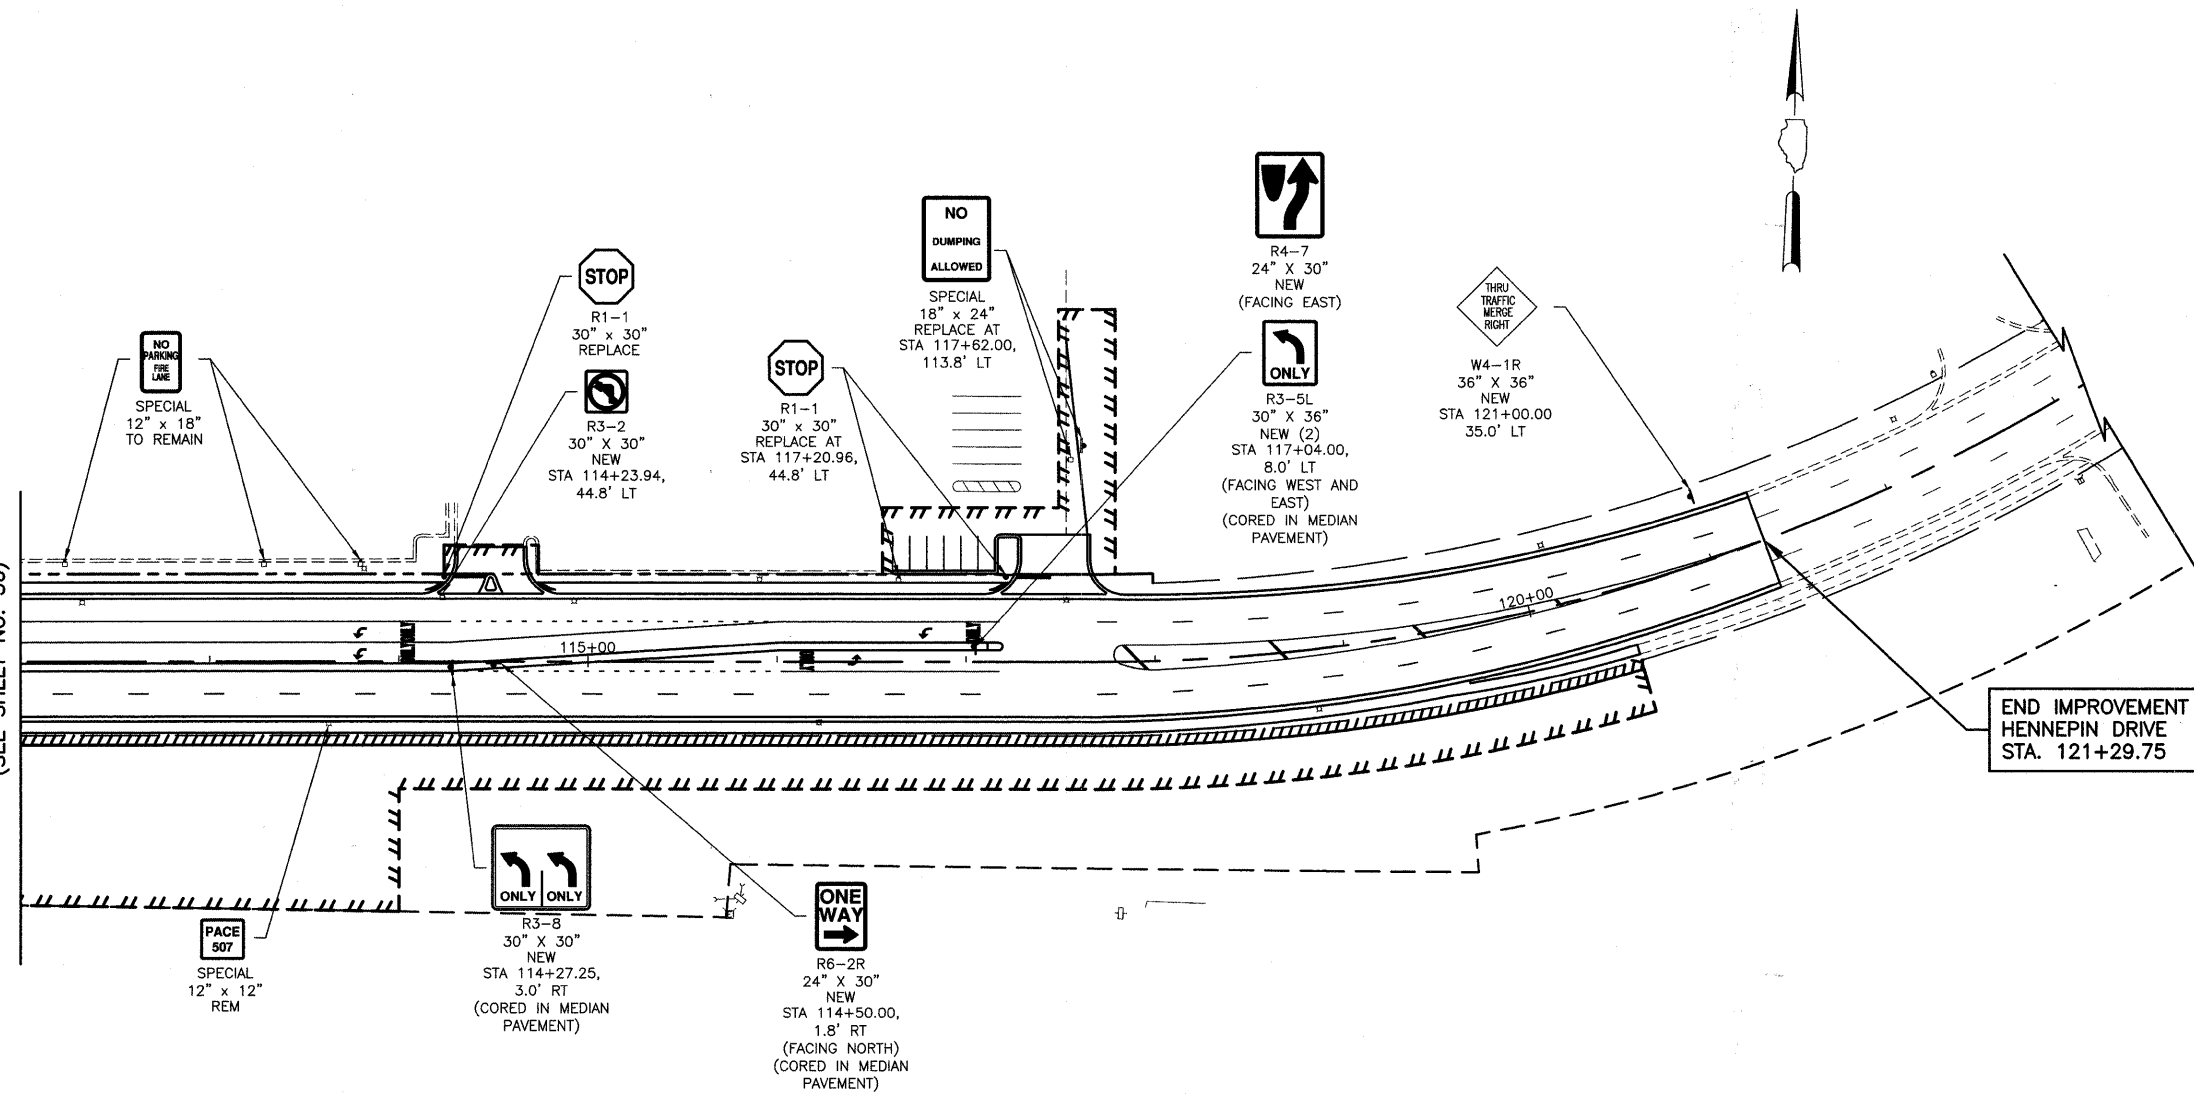


NOTES:

1. SEE SHEET NO. 3 FOR ADDITIONAL SIGNING REQUIREMENTS.
2. SIGNS SHOWN TO BE REPLACED SHALL INCLUDE THE FOLLOWING:
 - REMOVAL OF THE EXISTING SIGN
 - NEW SIGN PANEL, OF THE TYPE REQUIRED - SIGN PANELS SHALL HAVE HIGH INTENSITY REFLECTIVE SHEETING
 - NEW TELESCOPING STEEL SIGN SUPPORT, UNLESS OTHERWISE NOTED.
 WHEN THE PROPOSED SIGN IS SHOWN TO BE INSTALLED ON AN EXISTING POST, THE EXISTING POST SHALL BE RELOCATED TO THE NEW LOCATION, AS DIRECTED BY THE ENGINEER. THE RELOCATION OF THE POST SHALL BE INCLUDED IN THE COST OF THE PROPOSED SIGN PANEL.

LEGEND

- EXISTING SIGN
- ▲ PROPOSED SIGN
- REM REMOVE SIGN PANEL ASSEMBLY, TYPE A

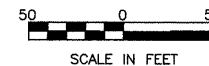

FILE NAME =	USER NAME =	DESIGNED <i>BLG/KRK</i>	REVISED -
		DRAWN <i>BLG/KRK</i>	REVISED -
	PLOT SCALE =	CHECKED <i>DJK</i>	REVISED -
	PLOT DATE =	DATE <i>5-29-09</i>	REVISED -

**STATE OF ILLINOIS
DEPARTMENT OF TRANSPORTATION**

**SIGNING PLAN
HENNEPIN DRIVE**
SCALE: 1"=50' SHEET NO. 2 OF 2 SHEETS

F.A.U. RTE.	SECTION	COUNTY	TOTAL SHEETS	SHEET NO.
0326	06-00130-00-CH	WILL	116	57
FED. ROAD DIST. NO. 7 ILLINOIS			CONTRACT NO. 63185	
FED. AID PROJECT M-8003(654)				