


FINAL SURVEY SURVEYED BY DATE
 NOTE BOOK SURVEYED BY DATE
 TEMPLATE AREAS CHECKED
 NO.

ORIGINAL SURVEY SURVEYED BY DATE
 NOTE BOOK SURVEYED BY DATE
 TEMPLATE AREAS CHECKED
 NO.

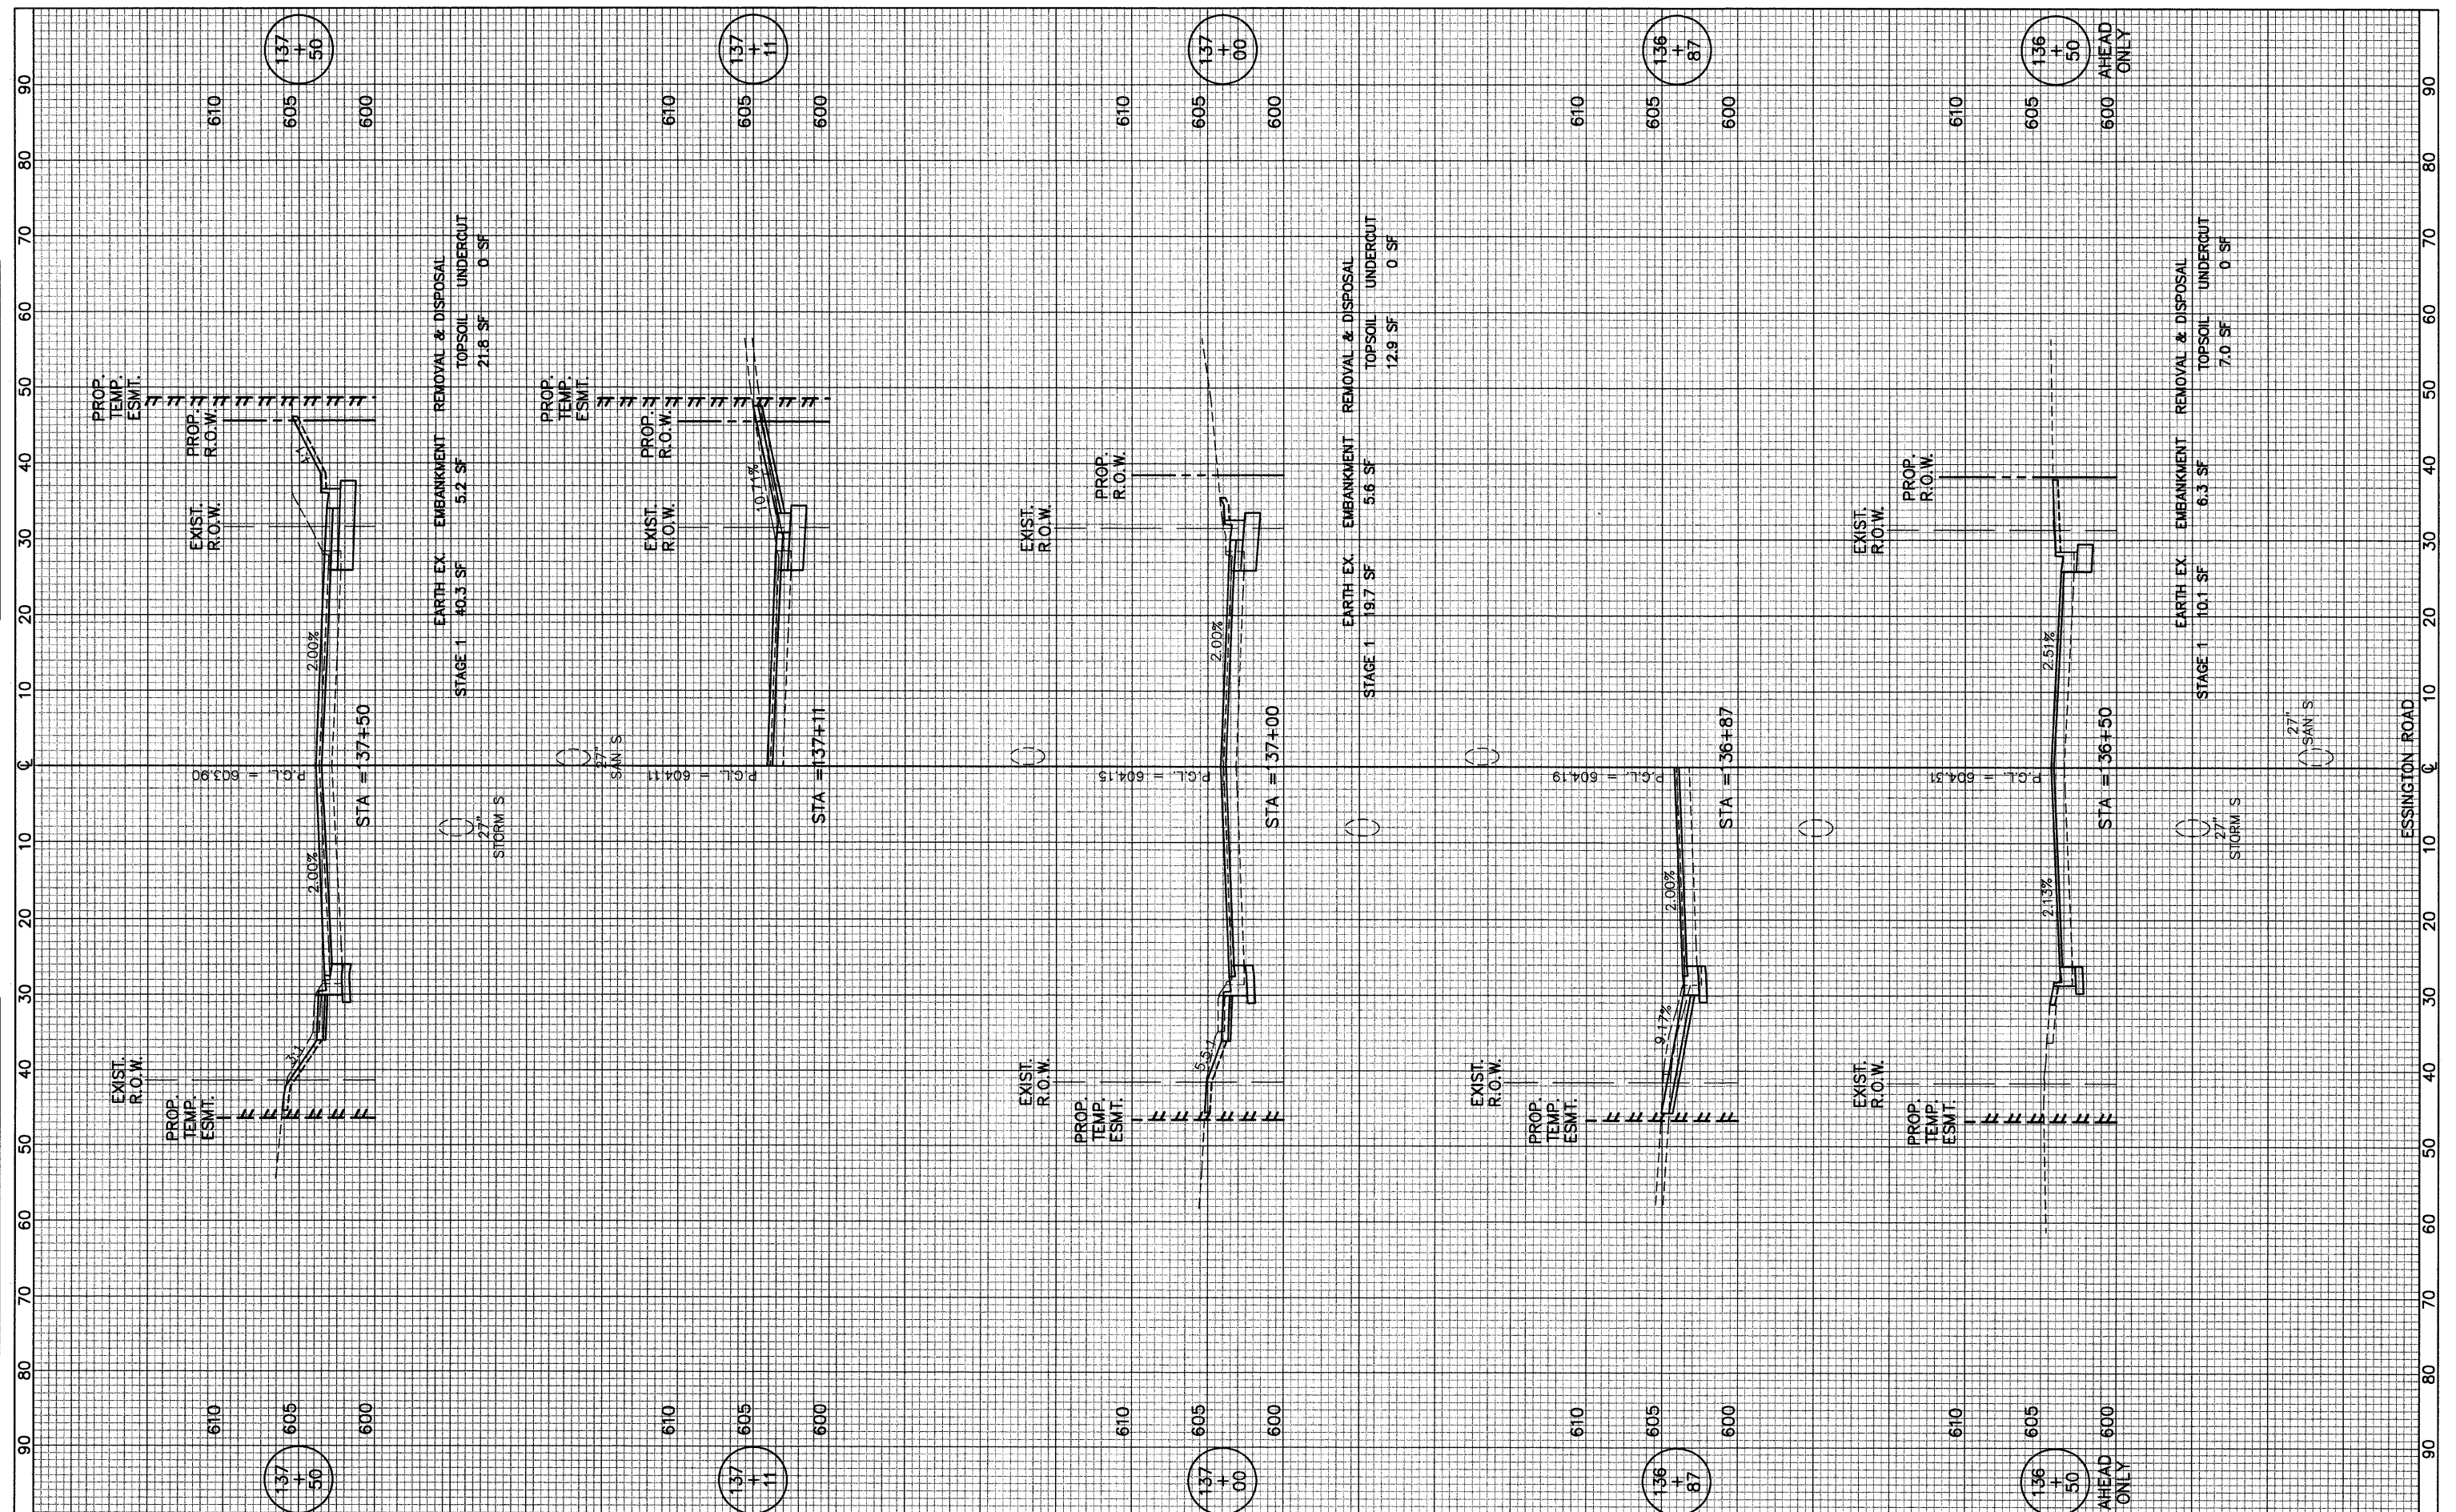

FILE NAME =	USER NAME =	DESIGNED - <i>BLG/KRK</i>	REVISED -	STATE OF ILLINOIS DEPARTMENT OF TRANSPORTATION	ESSINGTON ROAD AT HENNEPIN DRIVE	F.A.U. RTE.	SECTION	COUNTY	TOTAL SHEETS	SHEET NO.	
PLOT SCALE =	CHECKED - <i>DJK</i>	DATE - <i>5-29-09</i>	REVISED -			0326	06-00130-00-CH	WILL	116	96	
PLOT DATE =	DATE - <i>5-29-09</i>	REVISED -				CONTRACT NO. 63185					
						FED. ROAD DIST. NO. 7 ILLINOIS FED. AID PROJECT M-8003(654)					