


FINAL SURVEY	DATE
SURVEYED	BY
NOTE BOOK	NO.
TEMPLATE	AREAS CHECKED
AREAS	AREAS CHECKED

ORIGINAL SURVEY	DATE
SURVEYED	BY
NOTE BOOK	NO.
TEMPLATE	AREAS CHECKED
AREAS	AREAS CHECKED

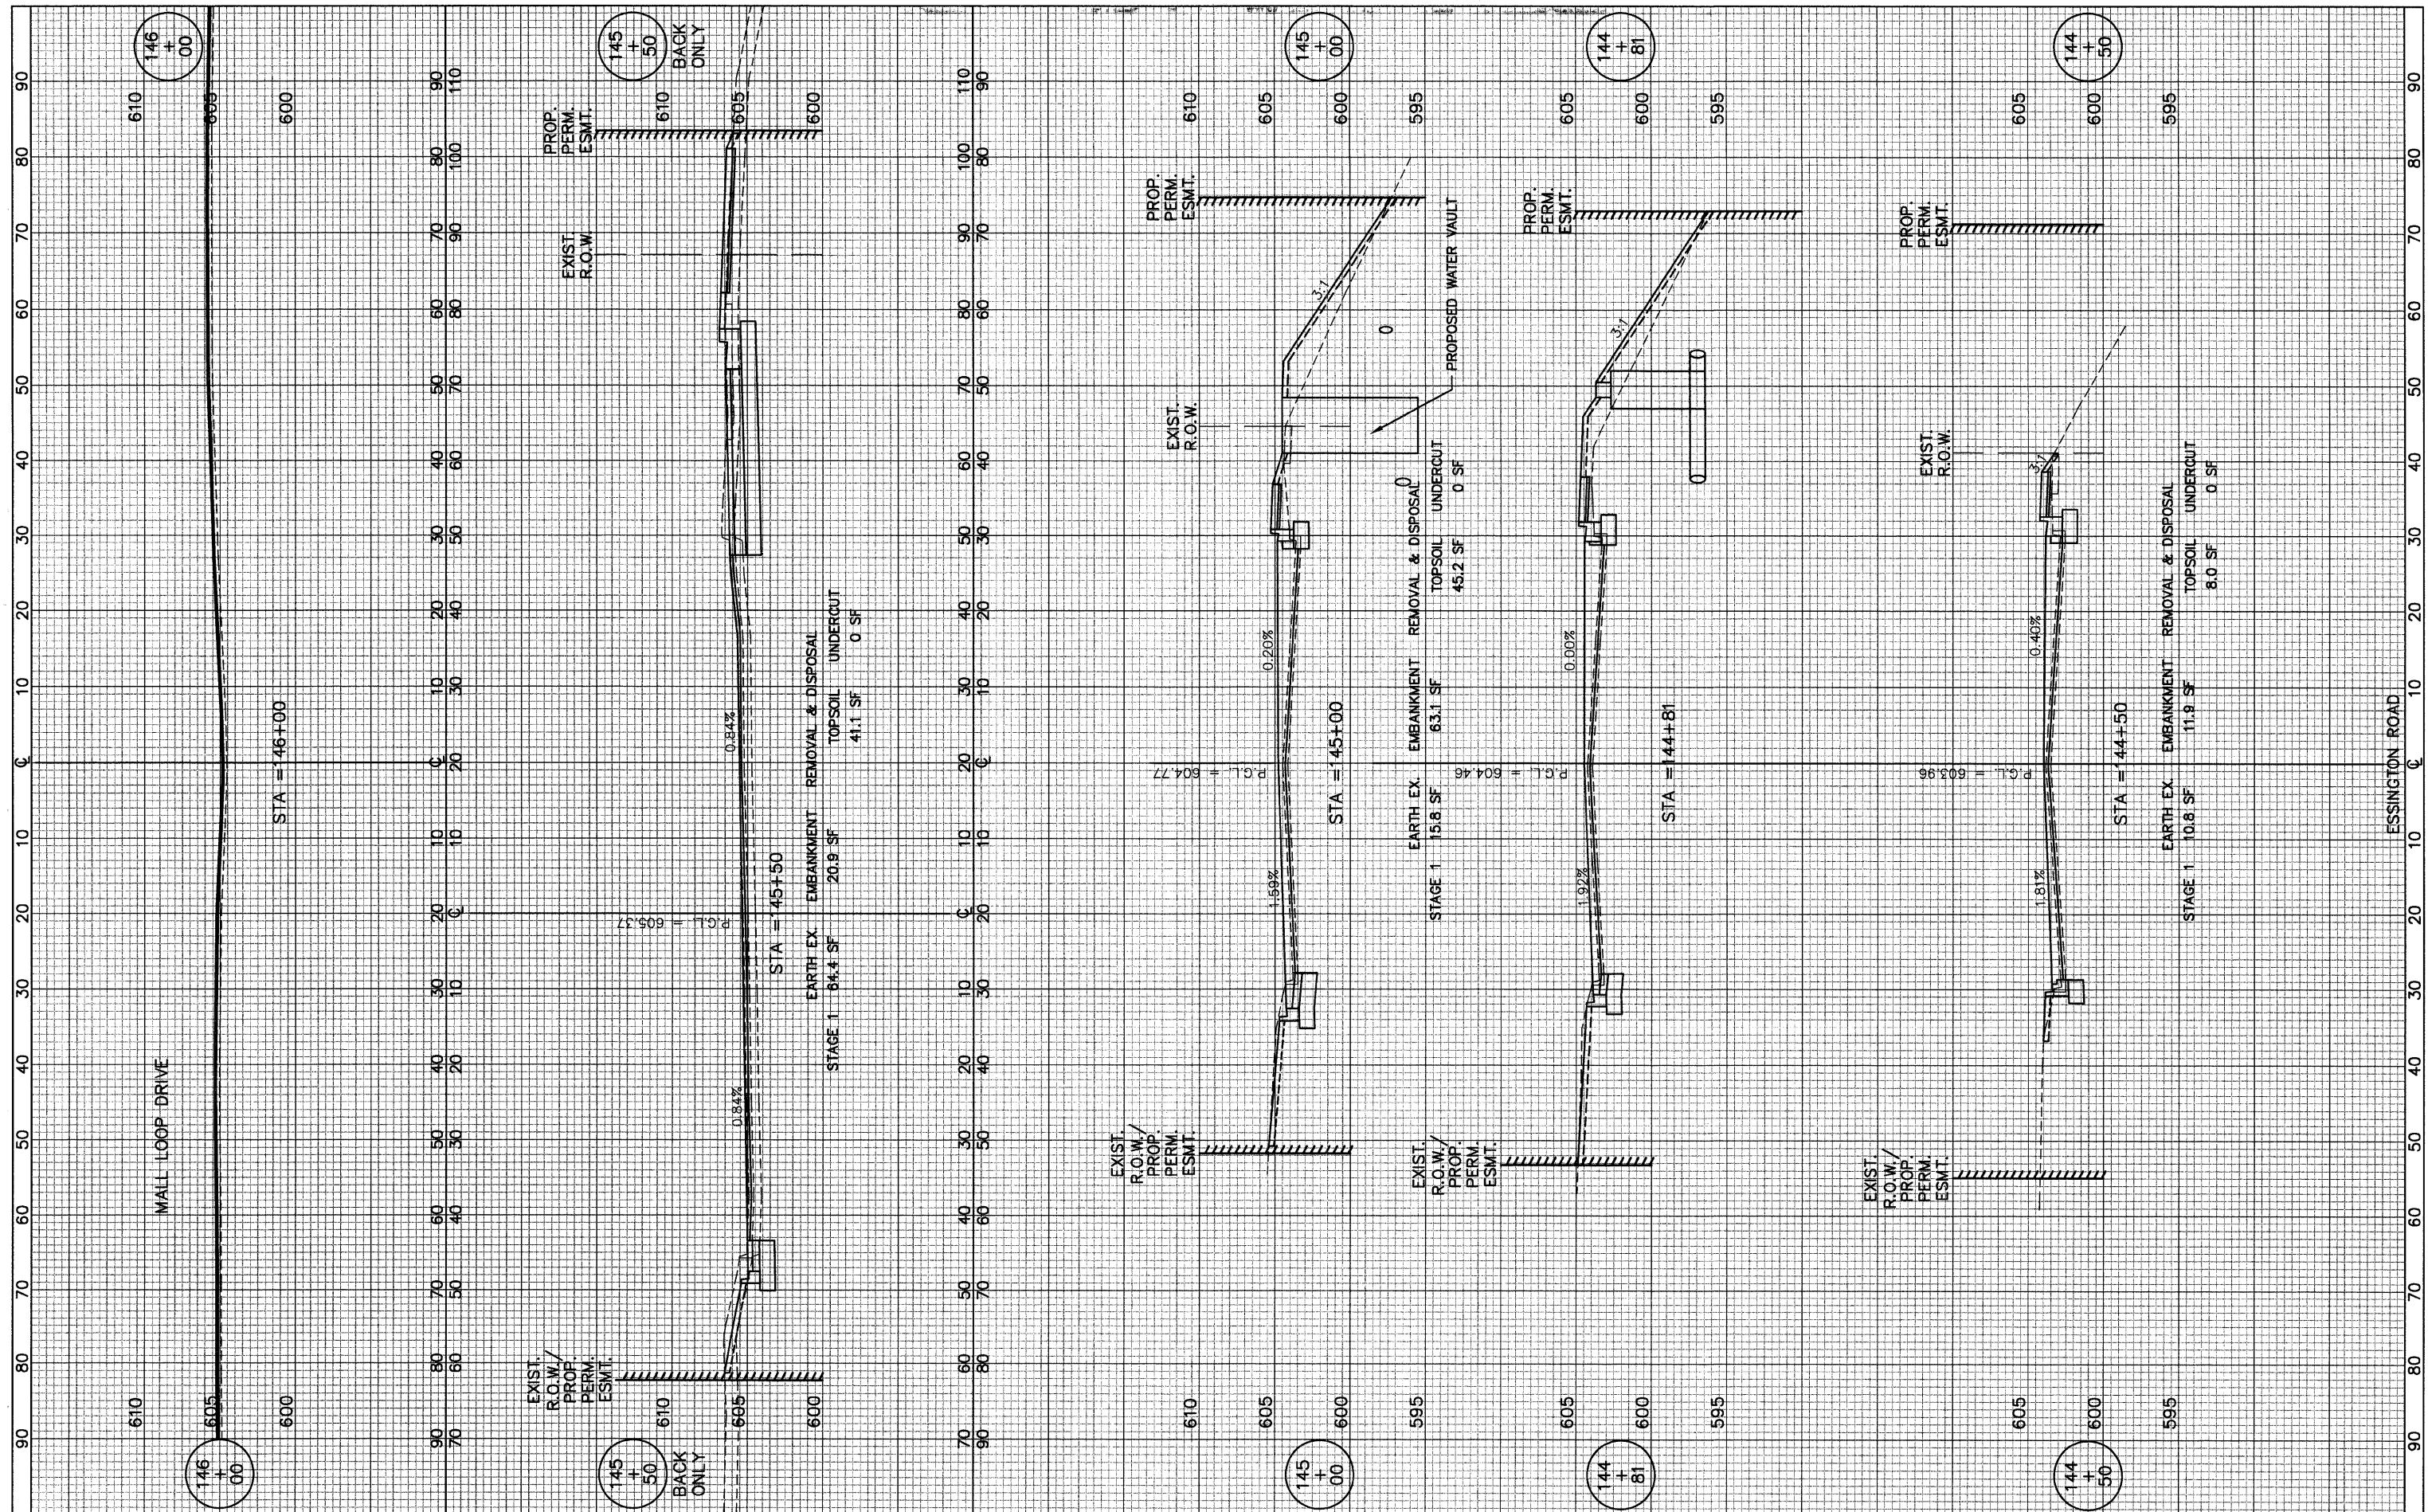

FILE NAME =	USER NAME =	DESIGNED - <i>BLG/KRK</i>	REVISED -	STATE OF ILLINOIS DEPARTMENT OF TRANSPORTATION	ESSINGTON ROAD AT HENNEPIN DRIVE	F.A.U. RTE. 0326	SECTION 06-00130-00-CH	COUNTY WILL	TOTAL SHEETS 116	SHEET NO. 100	
PLOT SCALE =	CHECKED - <i>DJK</i>	DRAWN - <i>BLG/KRK</i>	REVISED -			SHEET NO. 5 OF 5 SHEETS	STA. 144+50 TO STA. 146+00	CONTRACT NO. 63185		FED. ROAD DIST. NO. 7 ILLINOIS	
PLOT DATE =	DATE - 5-29-09	DATE - 5-29-09	REVISED -			FED. AID PROJECT M-8003(654)					