


DATE _____
 BY _____
 SURVEYED _____
 PLANNED _____
 TEMPLATE _____
 AREAS _____
 AREAS CHECKED _____
 NO. _____

DATE _____
 BY _____
 SURVEYED _____
 PLANNED _____
 TEMPLATE _____
 AREAS _____
 AREAS CHECKED _____
 NO. _____

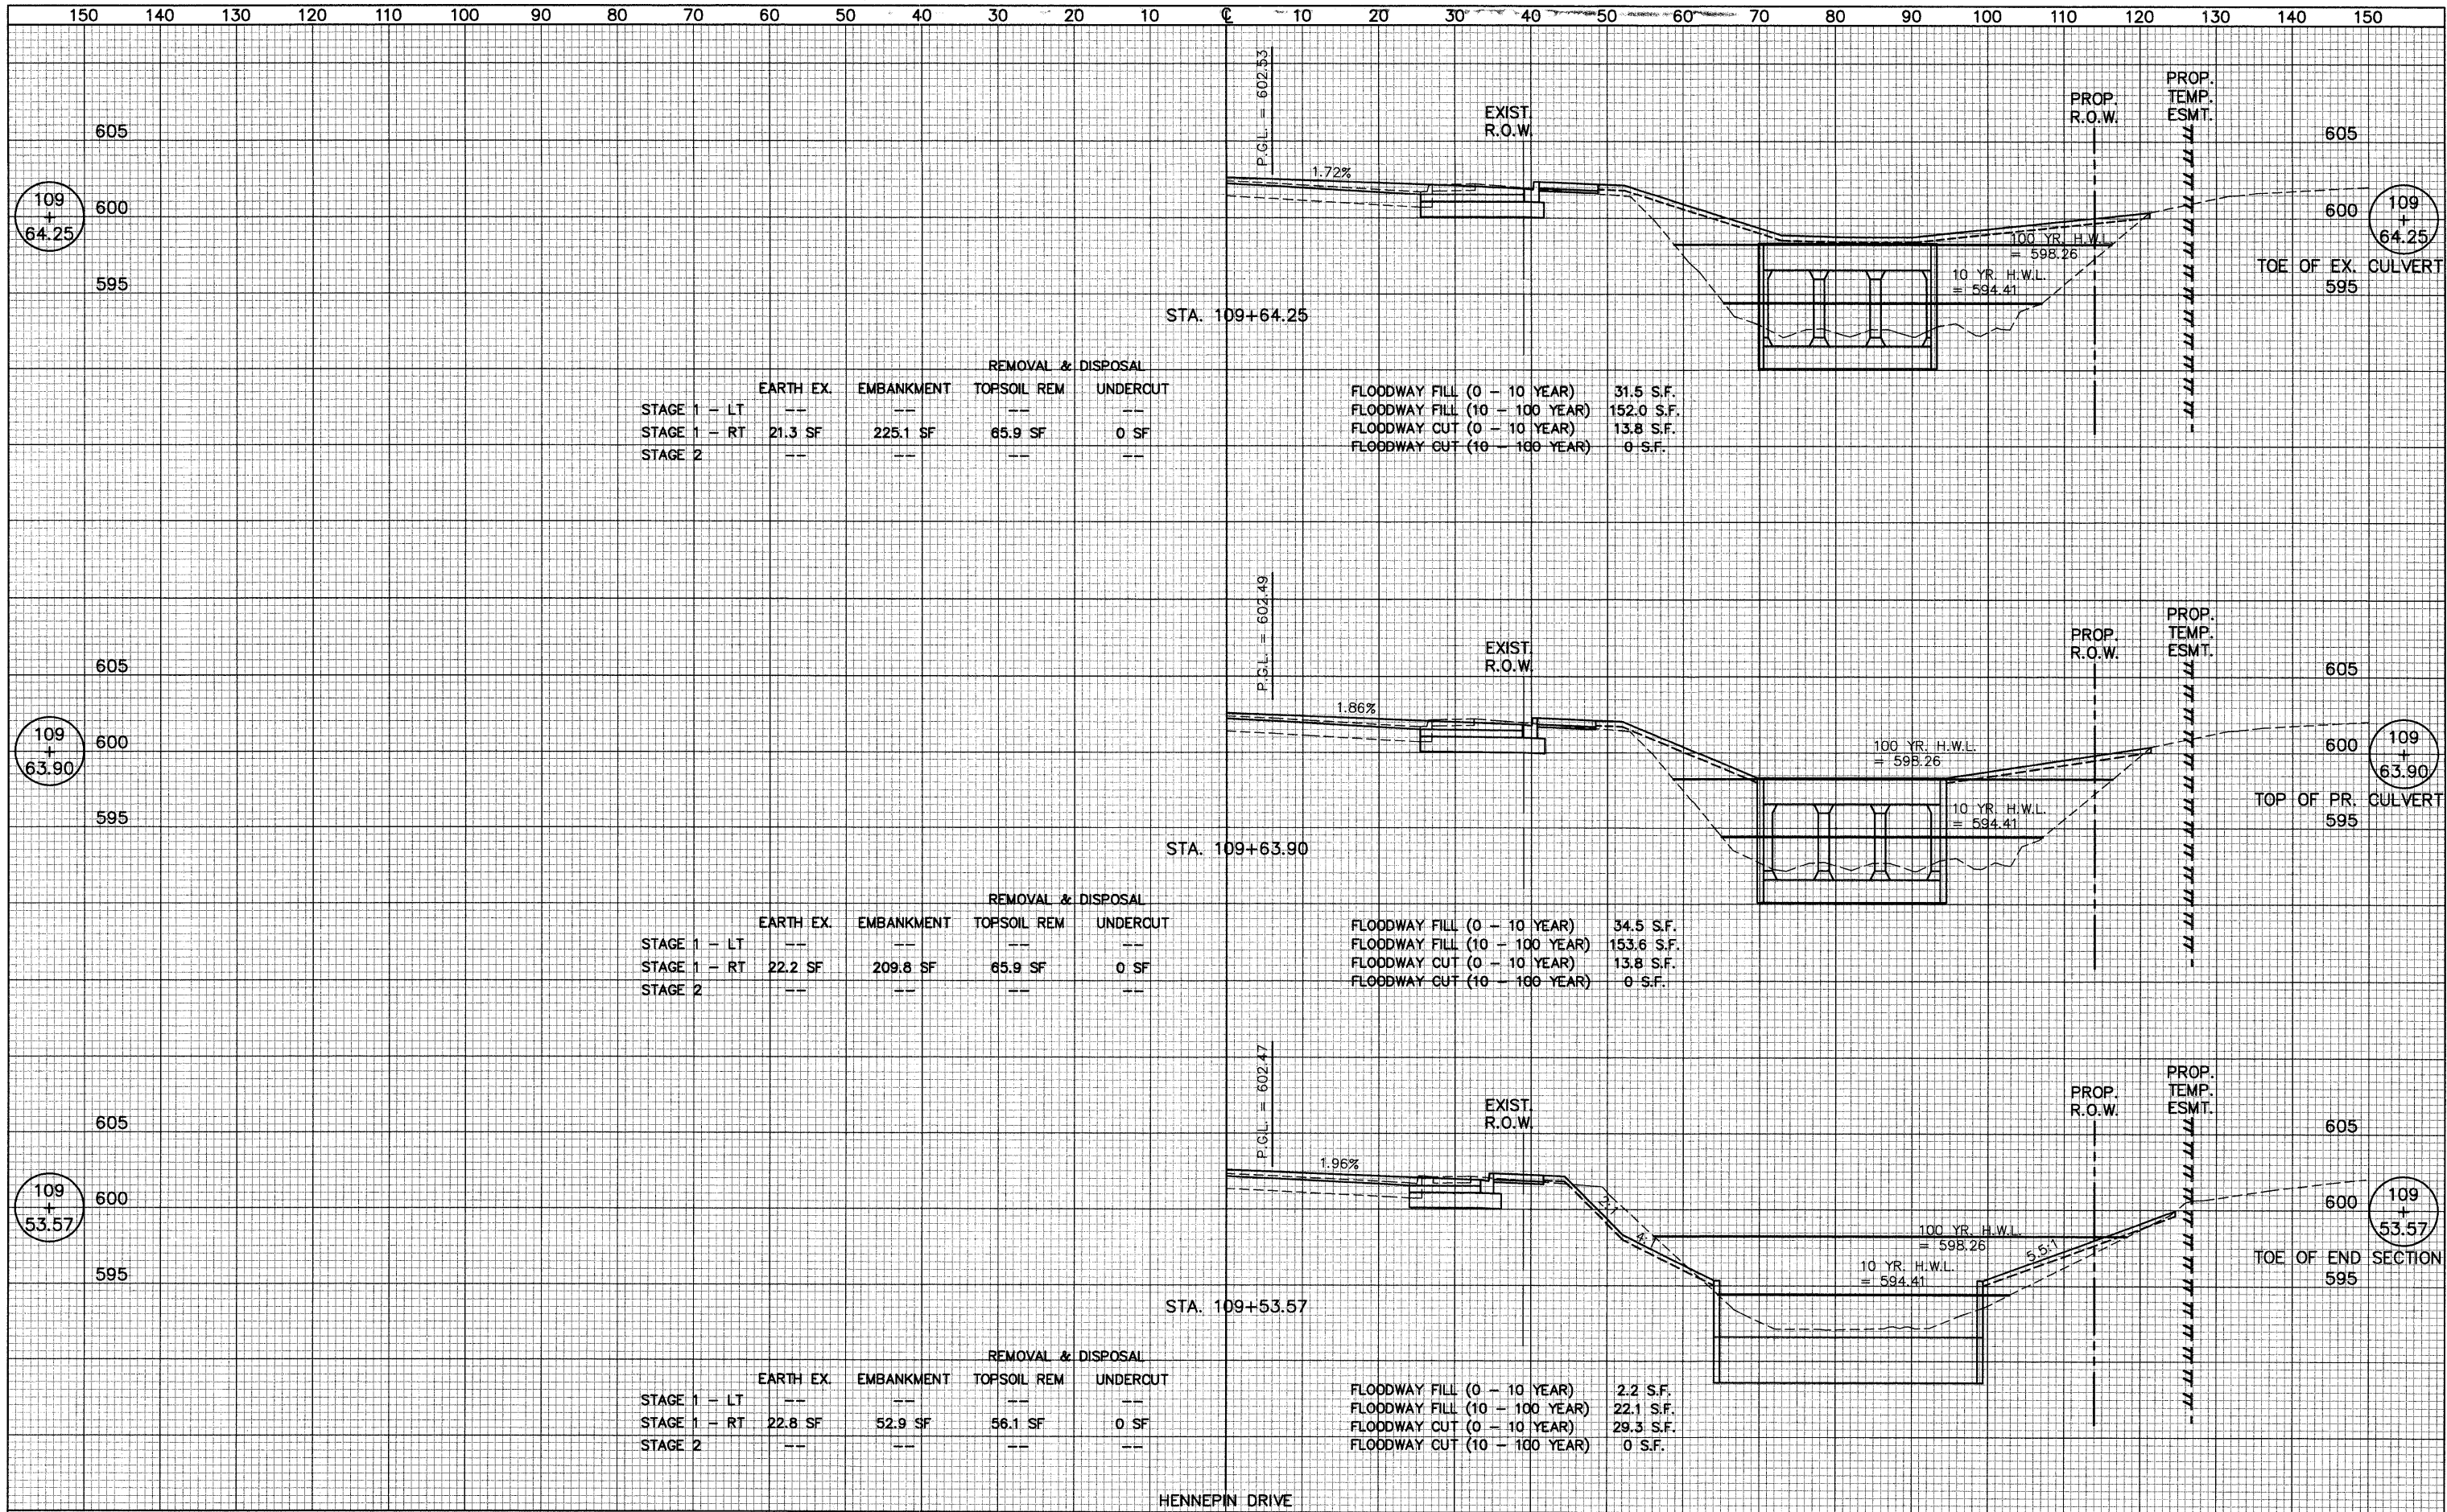

	EARTH EX.	EMBANKMENT	REMOVAL & DISPOSAL	
			TOPSOIL REM	UNDERCUT
STAGE 1 - LT	--	--	--	--
STAGE 1 - RT	21.3 SF	225.1 SF	65.9 SF	0 SF
STAGE 2	--	--	--	--

FLOODWAY FILL (0 - 10 YEAR)	31.5 S.F.
FLOODWAY FILL (10 - 100 YEAR)	152.0 S.F.
FLOODWAY CUT (0 - 10 YEAR)	13.8 S.F.
FLOODWAY CUT (10 - 100 YEAR)	0 S.F.

	EARTH EX.	EMBANKMENT	REMOVAL & DISPOSAL	
			TOPSOIL REM	UNDERCUT
STAGE 1 - LT	--	--	--	--
STAGE 1 - RT	22.2 SF	209.8 SF	65.9 SF	0 SF
STAGE 2	--	--	--	--

FLOODWAY FILL (0 - 10 YEAR)	34.5 S.F.
FLOODWAY FILL (10 - 100 YEAR)	153.6 S.F.
FLOODWAY CUT (0 - 10 YEAR)	13.8 S.F.
FLOODWAY CUT (10 - 100 YEAR)	0 S.F.

	EARTH EX.	EMBANKMENT	REMOVAL & DISPOSAL	
			TOPSOIL REM	UNDERCUT
STAGE 1 - LT	--	--	--	--
STAGE 1 - RT	22.8 SF	52.9 SF	56.1 SF	0 SF
STAGE 2	--	--	--	--

FLOODWAY FILL (0 - 10 YEAR)	2.2 S.F.
FLOODWAY FILL (10 - 100 YEAR)	22.1 S.F.
FLOODWAY CUT (0 - 10 YEAR)	29.3 S.F.
FLOODWAY CUT (10 - 100 YEAR)	0 S.F.