


DATE	
BY	
FINAL SURVEY	
NOTE BOOK	
NO.	

DATE	
BY	
ORIGINAL SURVEY	
NOTE BOOK	
NO.	

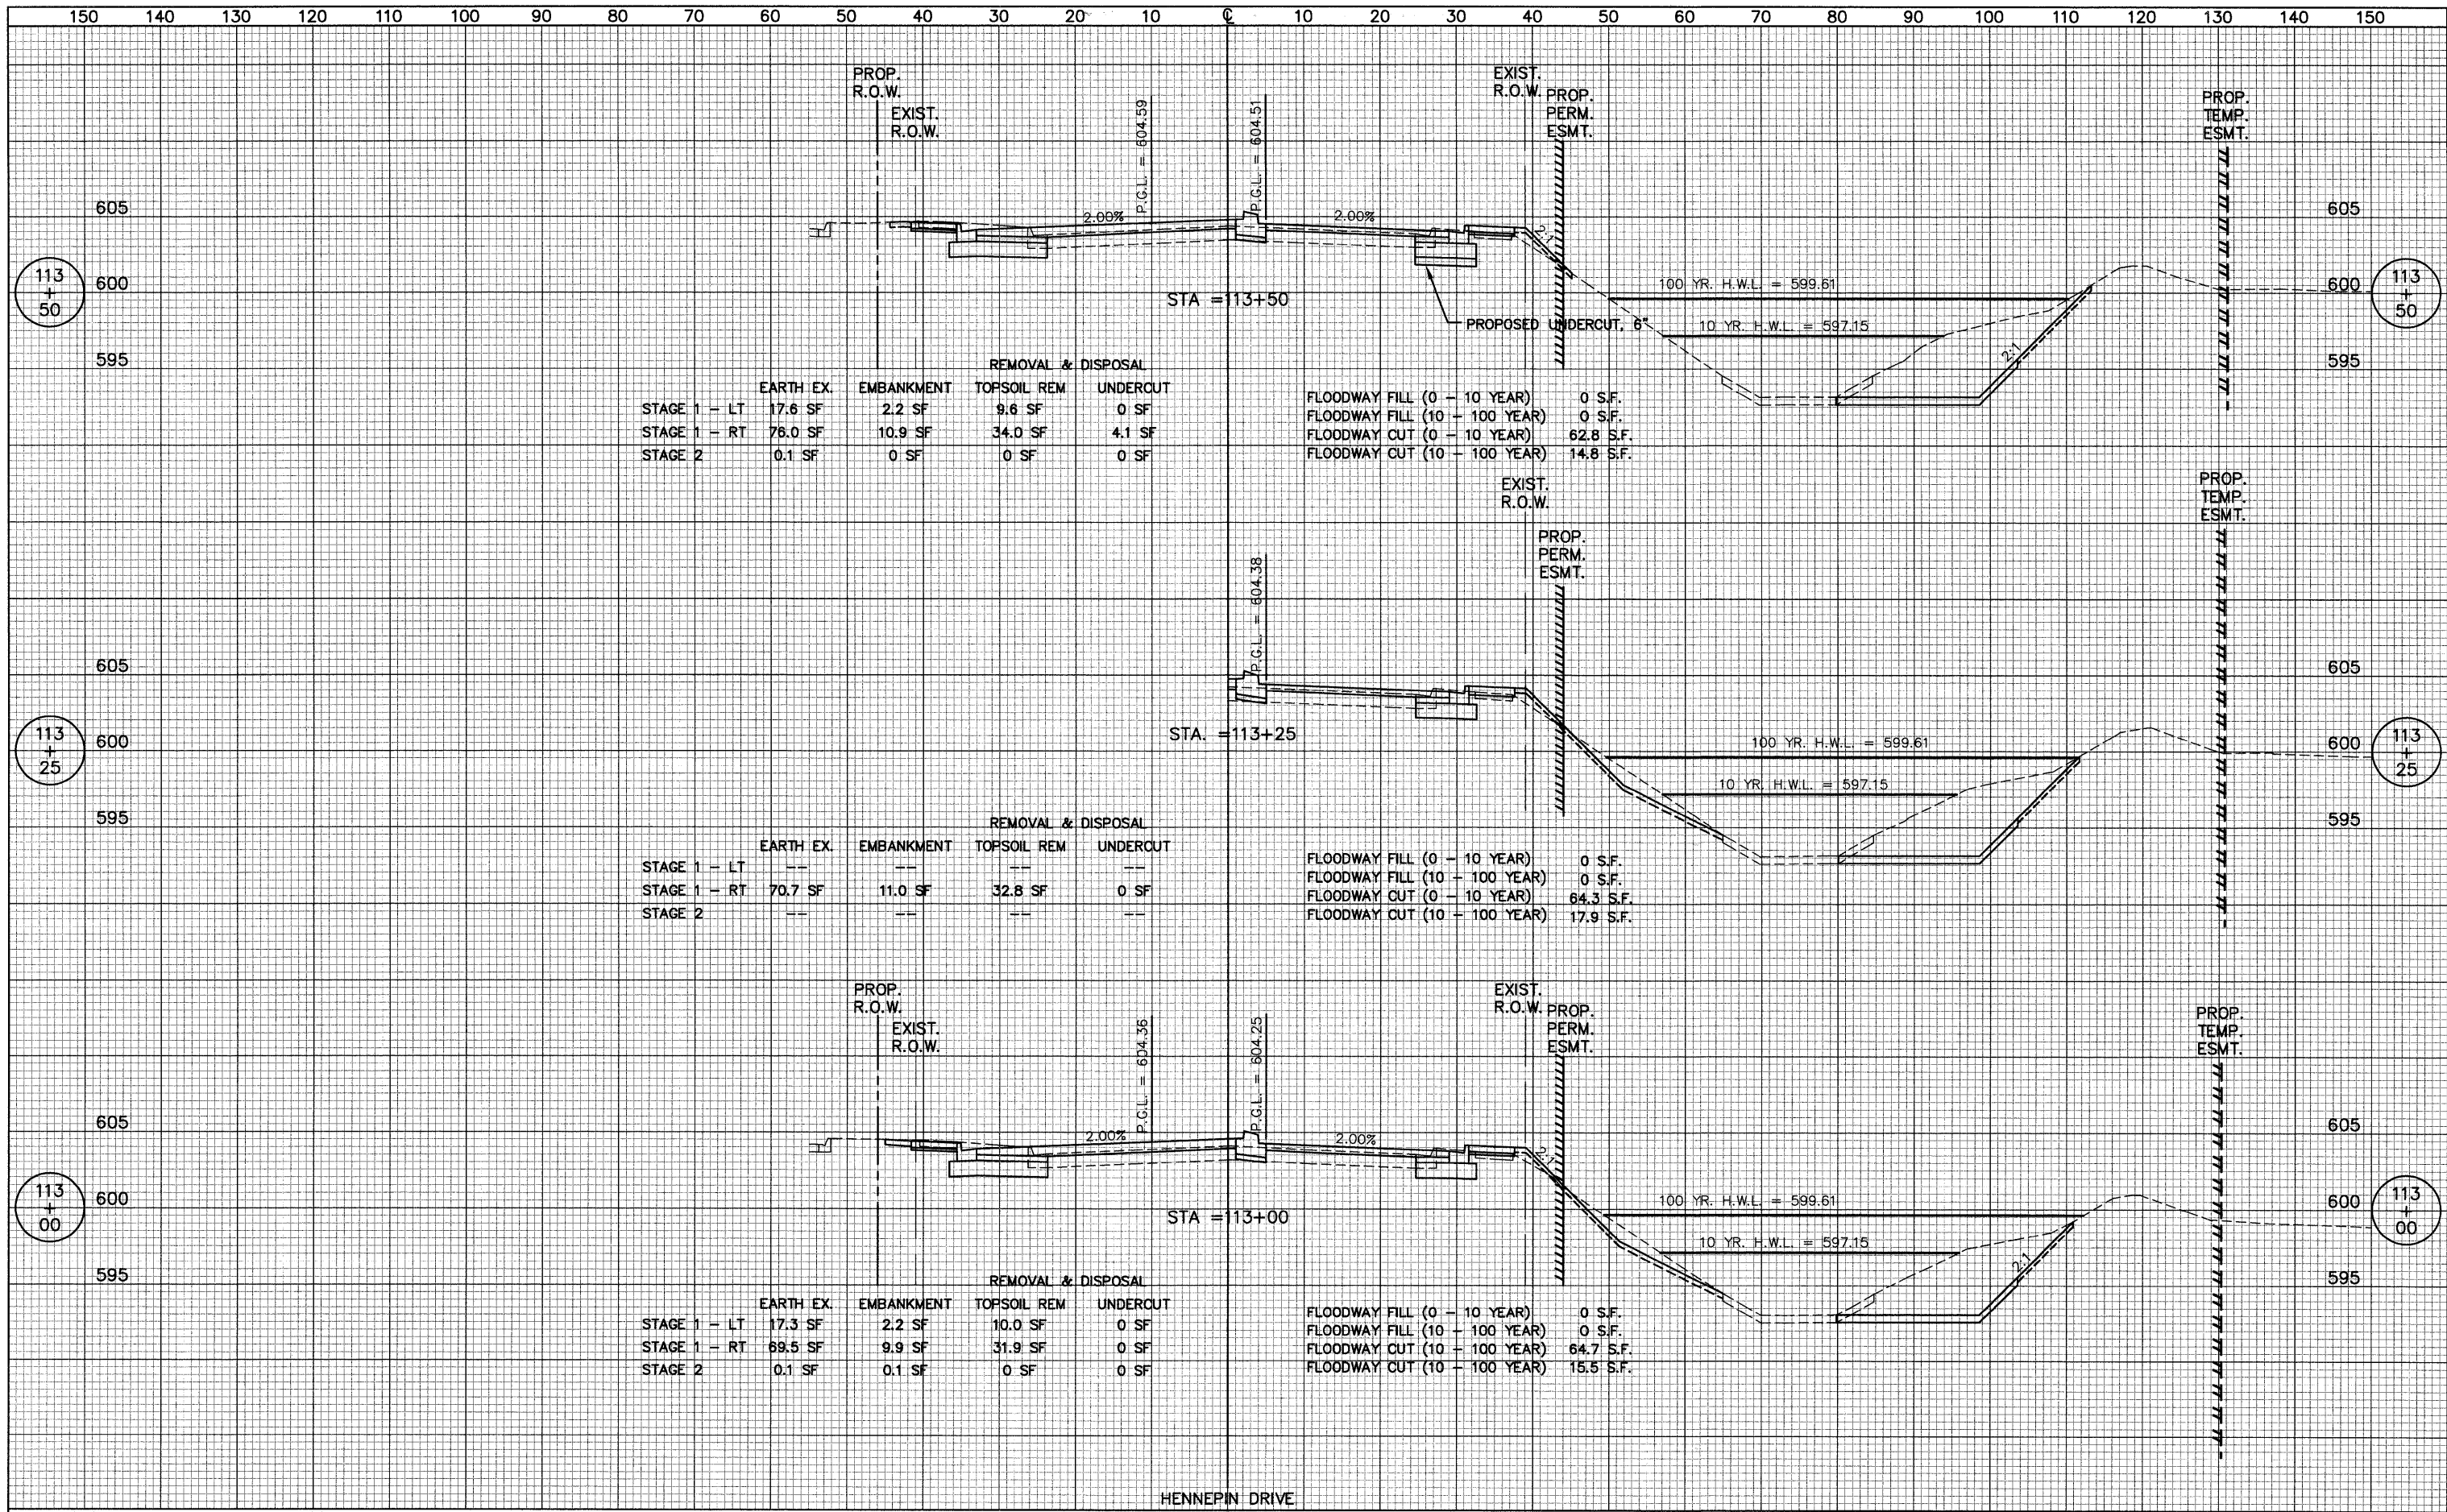

	EARTH EX.	EMBANKMENT	REMOVAL & DISPOSAL
			TOPSOIL REM
STAGE 1 - LT	17.6 SF	2.2 SF	9.6 SF
STAGE 1 - RT	76.0 SF	10.9 SF	34.0 SF
STAGE 2	0.1 SF	0 SF	0 SF

FLOODWAY FILL (0 - 10 YEAR)	0 S.F.
FLOODWAY FILL (10 - 100 YEAR)	0 S.F.
FLOODWAY CUT (0 - 10 YEAR)	62.8 S.F.
FLOODWAY CUT (10 - 100 YEAR)	14.8 S.F.

	EARTH EX.	EMBANKMENT	REMOVAL & DISPOSAL
			TOPSOIL REM
STAGE 1 - LT	--	--	--
STAGE 1 - RT	70.7 SF	11.0 SF	32.8 SF
STAGE 2	--	--	--

FLOODWAY FILL (0 - 10 YEAR)	0 S.F.
FLOODWAY FILL (10 - 100 YEAR)	0 S.F.
FLOODWAY CUT (0 - 10 YEAR)	64.3 S.F.
FLOODWAY CUT (10 - 100 YEAR)	17.9 S.F.

	EARTH EX.	EMBANKMENT	REMOVAL & DISPOSAL
			TOPSOIL REM
STAGE 1 - LT	17.3 SF	2.2 SF	10.0 SF
STAGE 1 - RT	69.5 SF	9.9 SF	31.9 SF
STAGE 2	0.1 SF	0.1 SF	0 SF

FLOODWAY FILL (0 - 10 YEAR)	0 S.F.
FLOODWAY FILL (10 - 100 YEAR)	0 S.F.
FLOODWAY CUT (10 - 100 YEAR)	64.7 S.F.
FLOODWAY CUT (10 - 100 YEAR)	15.5 S.F.