
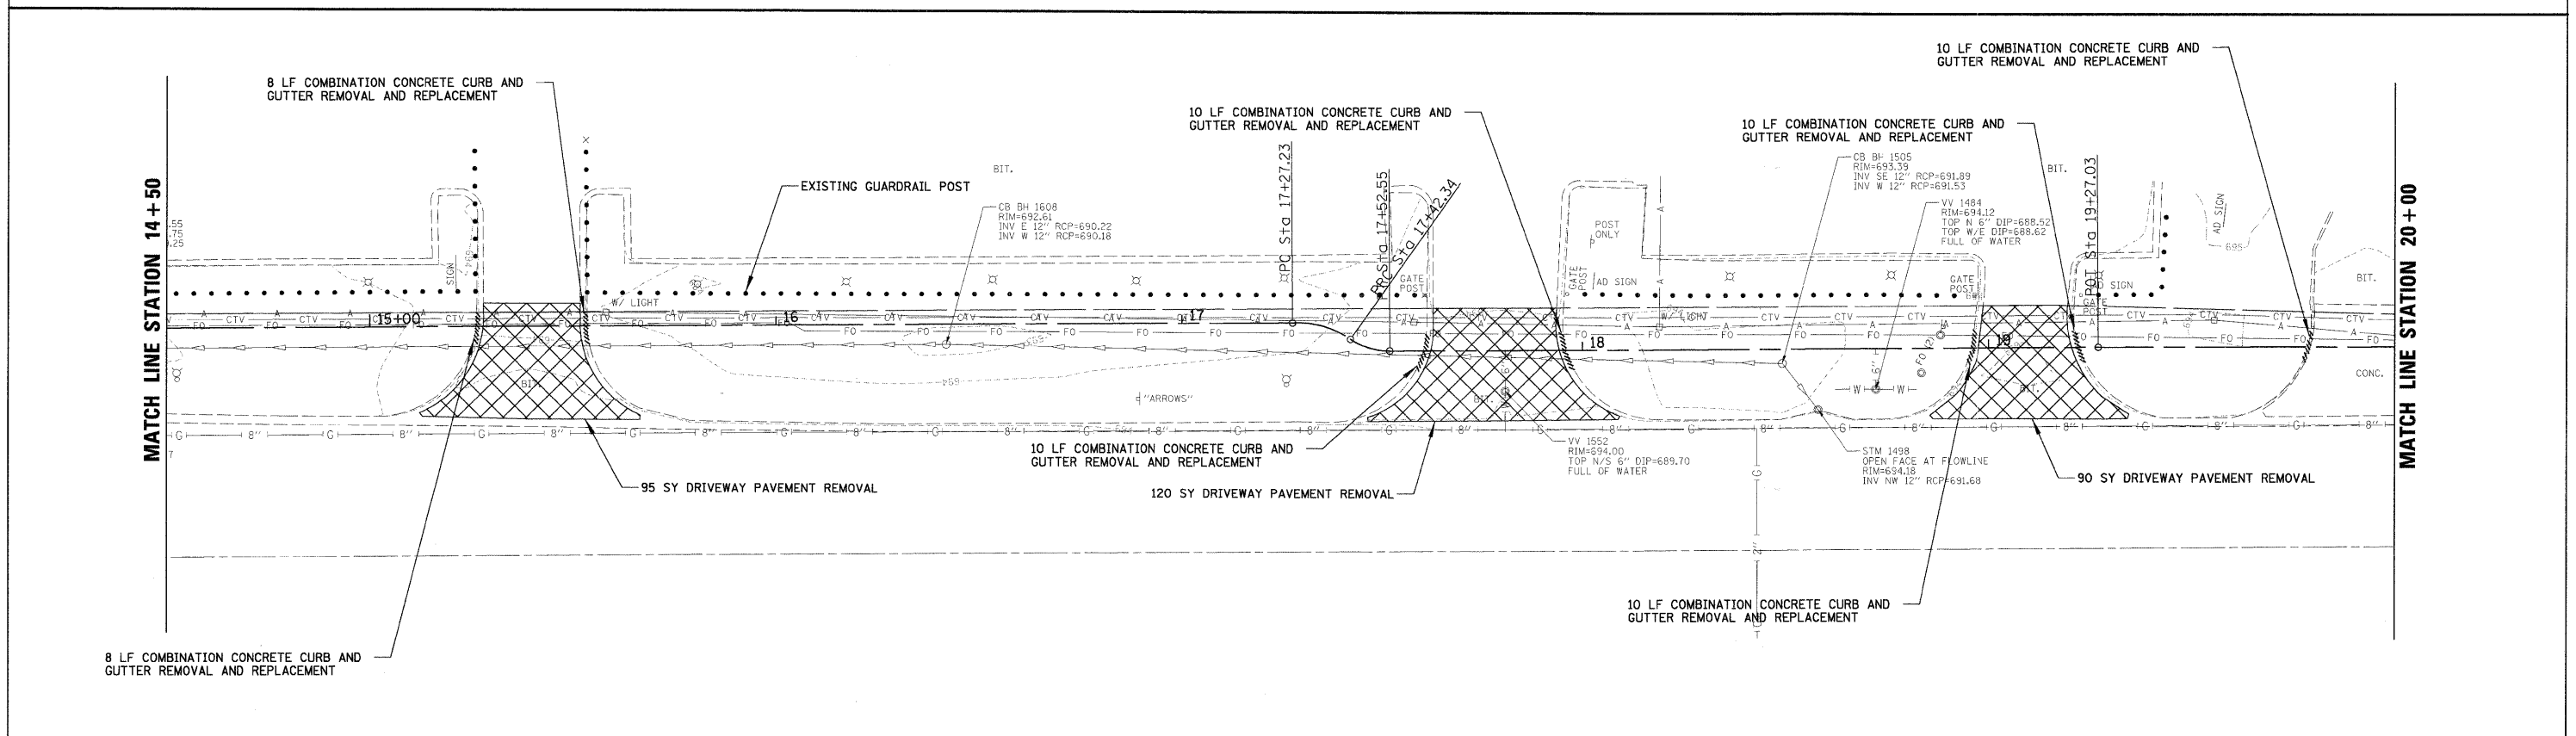


- LEGEND**
- COMBINATION CONCRETE CURB AND GUTTER REMOVAL AND REPLACEMENT
 - DRIVEWAY PAVEMENT REMOVAL
 - SIDEWALK REMOVAL
 - TREE REMOVAL
 - EXISTING GUARDRAIL POSTS

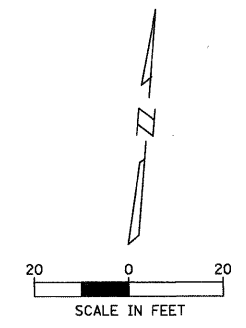

FILE NAME = N:\BENSENVILLE\080659\Civil\REM.dgn	USER NAME = MAGOLDEN	DESIGNED -	REVISED -	STATE OF ILLINOIS DEPARTMENT OF TRANSPORTATION	EXISTING CONDITIONS AND REMOVAL PLAN	F.A. RTE.	SECTION	COUNTY	TOTAL SHEETS	SHEET NO.	
PLOT SCALE = 20'	CHECKED -	REVISED -	REVISED -			08-00086-00-SW	DUPAGE		33	7	
PLOT DATE = 4/30/2009	DATE -	REVISED -	REVISED -			CONTRACT NO. 63187					
						ILLINOIS FED. AID PROJECT					