


 
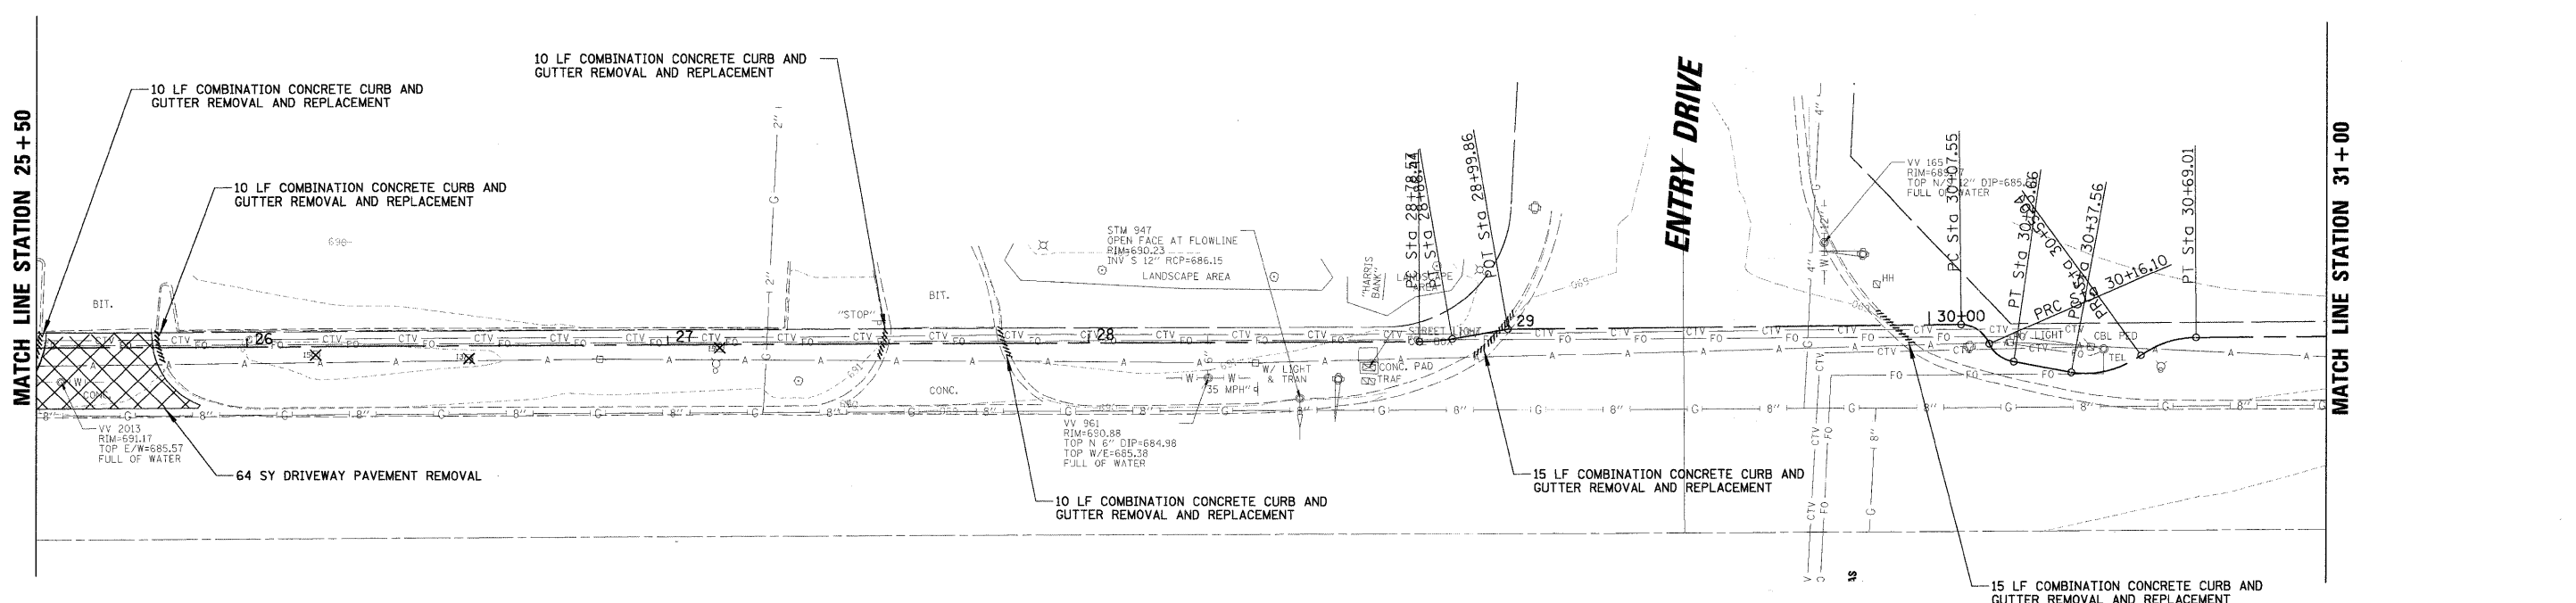
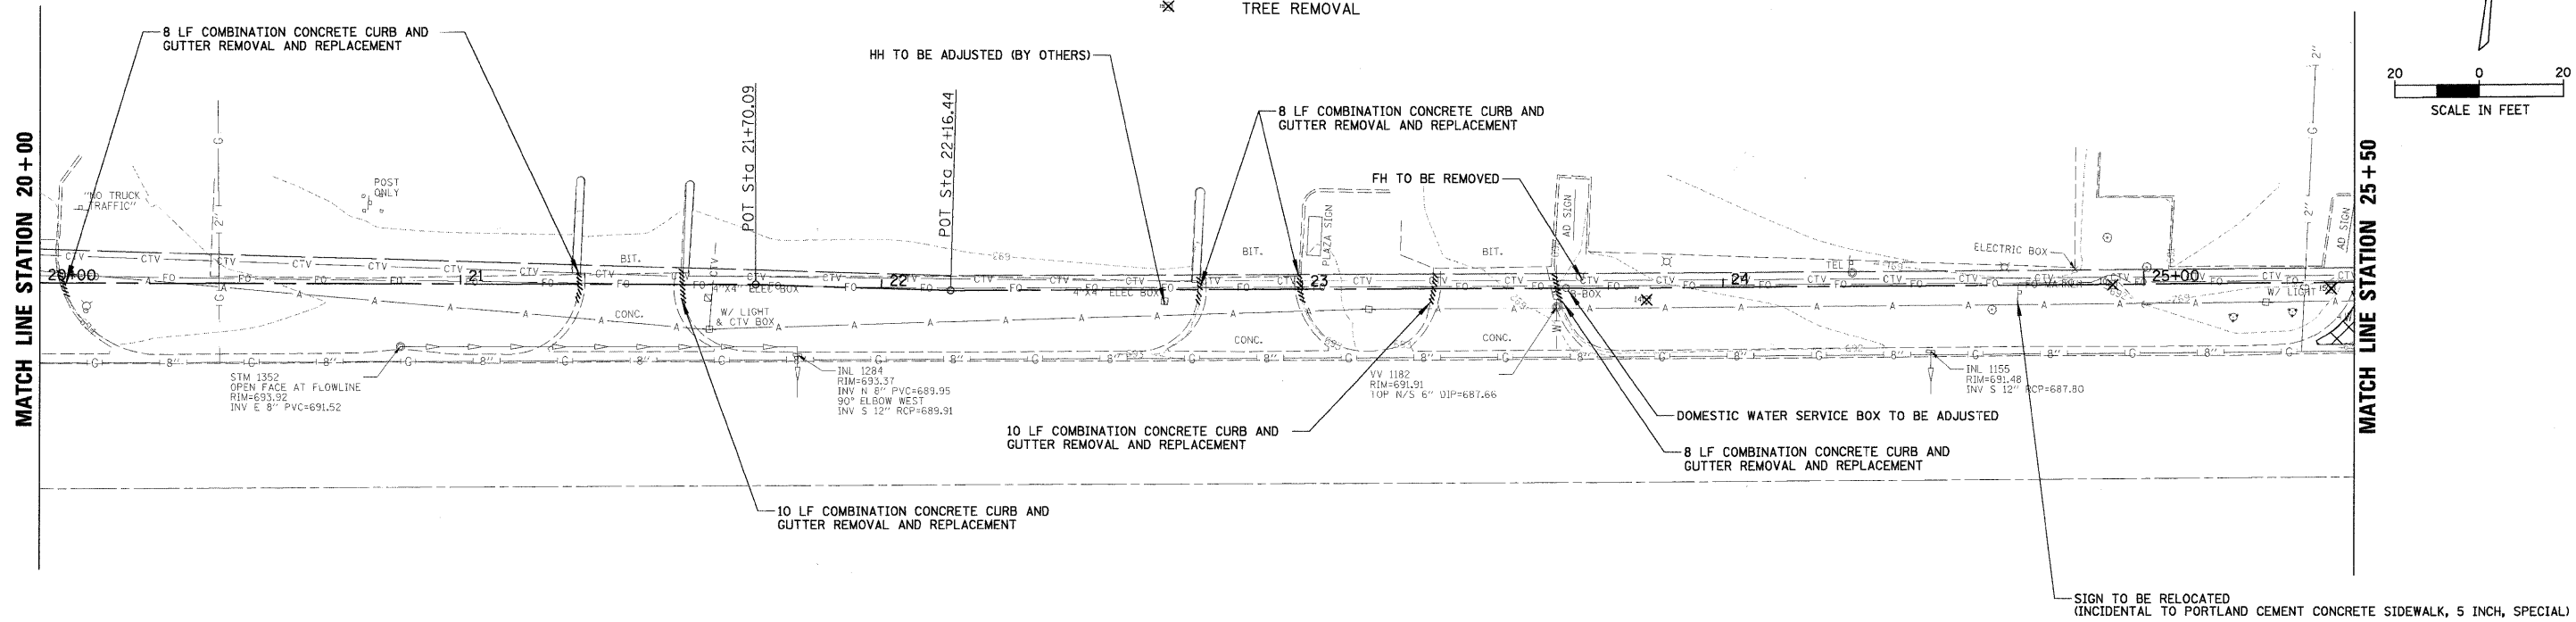
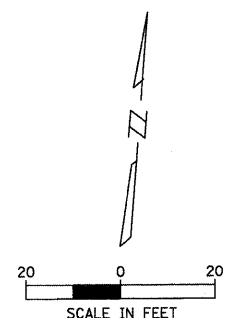


LEGEND

-  COMBINATION CONCRETE CURB AND GUTTER REMOVAL AND REPLACEMENT
-  DRIVEWAY PAVEMENT REMOVAL
-  SIDEWALK REMOVAL
-  TREE REMOVAL



FILE NAME = N:\BENSENVILLE\0808659\Cv1\NREM2.dgn	USER NAME = MINGOLDEN	DESIGNED -	REVISED -	STATE OF ILLINOIS DEPARTMENT OF TRANSPORTATION	EXISTING CONDITIONS AND REMOVAL PLAN	F.A. RTE.	SECTION	COUNTY	TOTAL SHEETS	SHEET NO.
PLOT SCALE = 20'	CHECKED -	REVISED -	08-00086-00-SW			DUPAGE	33	8		
PLOT DATE = 4/30/2009	DATE -	REVISED -	CONTRACT NO. 63187							
						ILLINOIS FED. AID PROJECT				