
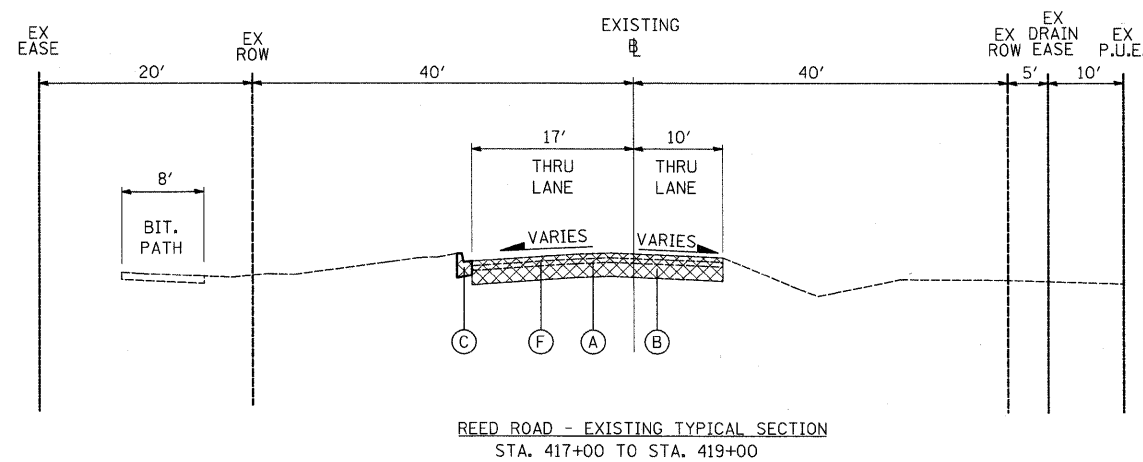
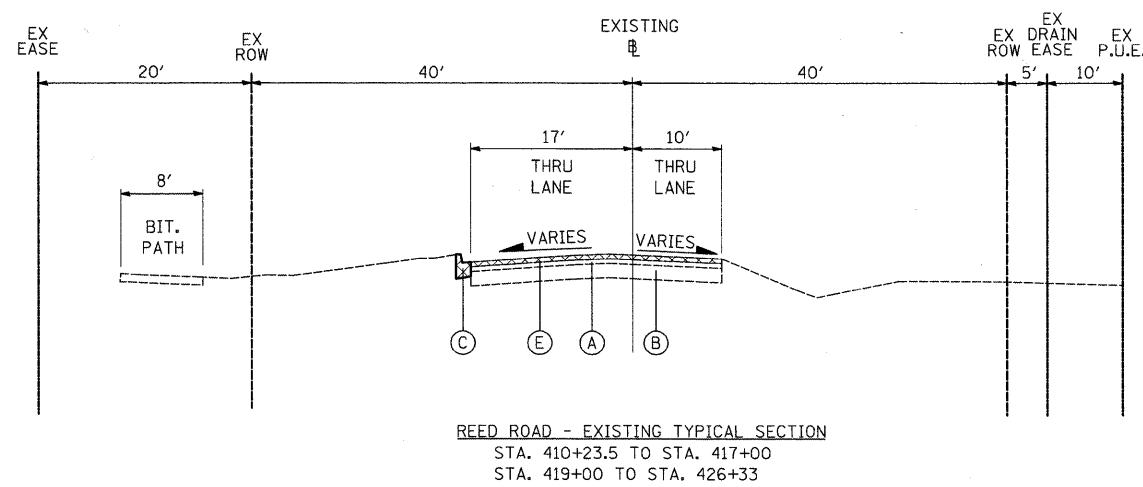


- LEGEND
- (A) HMA PAVEMENT, 2 1/4" - 4"
  - (B) GRANULAR BASE
  - (C) COMBINATION CONCRETE CURB AND GUTTER TYPE B-6.12
  - (D) AGGREGATE SHOULDERS
  - (E) HOT-MIX ASPHALT SURFACE REMOVAL, 3/4"
  - (F) PAVEMENT REMOVAL

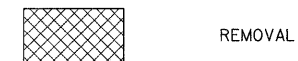

FILE NAME =	USER NAME = eds	DESIGNED - EDS	REVISED -	<b>STATE OF ILLINOIS DEPARTMENT OF TRANSPORTATION</b>	<b>EXISTING TYPICAL SECTIONS - REED ROAD</b>			F.A.U. RTE. 4075	SECTION 08-00032-00-RS	COUNTY McHENRY	TOTAL SHEETS 49	SHEET NO. 5
		DRAWN - EDS	REVISED -					SCALE: N.T.S.	SHEET NO. 1 OF 2 SHEETS	STA. TO STA.	FED. ROAD DIST. NO. 1   ILLINOIS   FED. AID PROJECT	
		CHECKED - DNM	REVISED -		<b>CONTRACT NO. 63193</b>							
		DATE - 5/1/09	REVISED -									