


FINAL SURVEY PLOTTED	DATE
NOTE BOOK	BY
AREAS CHECKED	

ORIGINAL SURVEY PLOTTED	DATE
NOTE BOOK	BY
AREAS CHECKED	

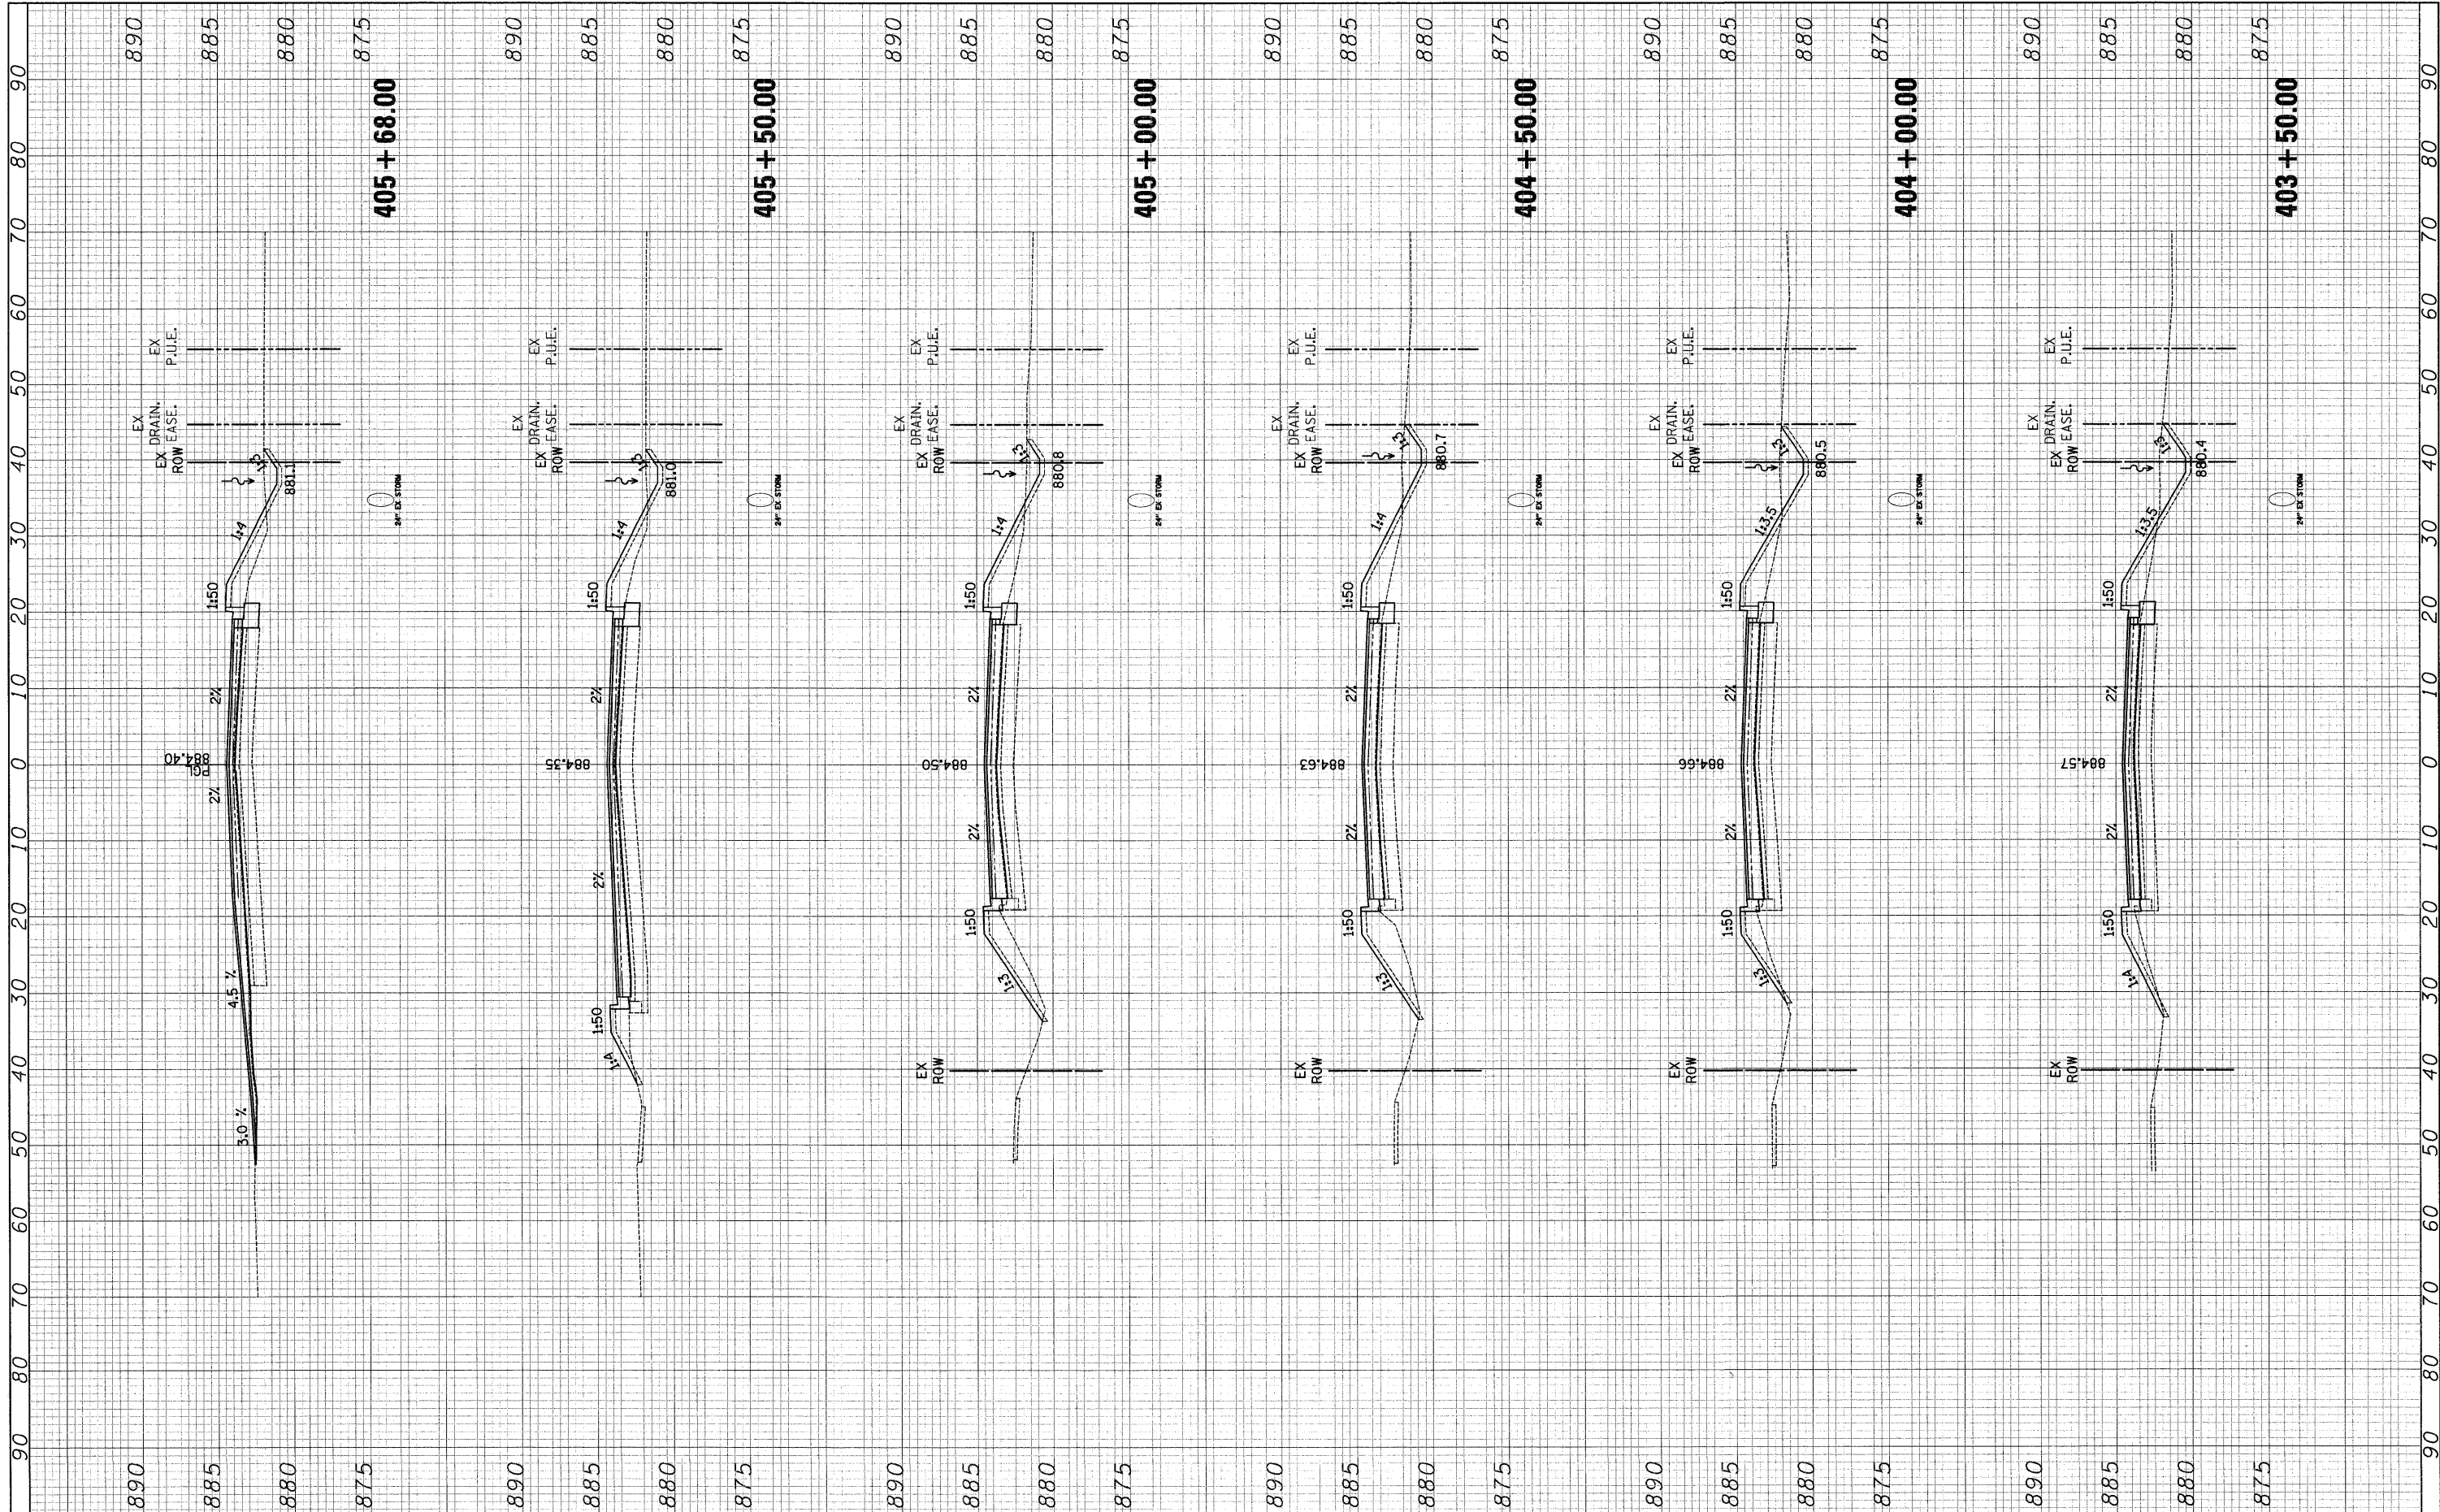

FILE NAME = j:\2213\cad\sheet\2213.Xsections.post.90.dgn
 USER NAME = ead
 PLOT SCALE = 10.0000' / IN.
 PLOT DATE = 5/1/2009

DESIGNED - EAD	REVISD -
DRAWN - EAD	REVISD -
CHECKED - DNM	REVISD -
DATE - 5/1/09	REVISD -

**STATE OF ILLINOIS
DEPARTMENT OF TRANSPORTATION**

REVISED - REED ROAD CROSS SECTIONS

SCALE: 1"=5'V/10'H SHEET NO. 2 OF 11 SHEETS STA. 403+50.00 TO STA. 405+68.00

F.A. RTE.	SECTION	COUNTY	TOTAL SHEETS	SHEET NO.
4075	08-00032-00-RS	MCHENRY	49	40
CONTRACT NO. 63193				
FED. ROAD DIST. NO. 1 ILLINOIS FED. AID PROJECT				