


FINAL SURVEY NO.	SURVEYED PLOTTED TEMPLATE AREAS CHECKED	BY	DATE

ORIGINAL SURVEY NO.	SURVEYED PLOTTED TEMPLATE AREAS CHECKED	BY	DATE

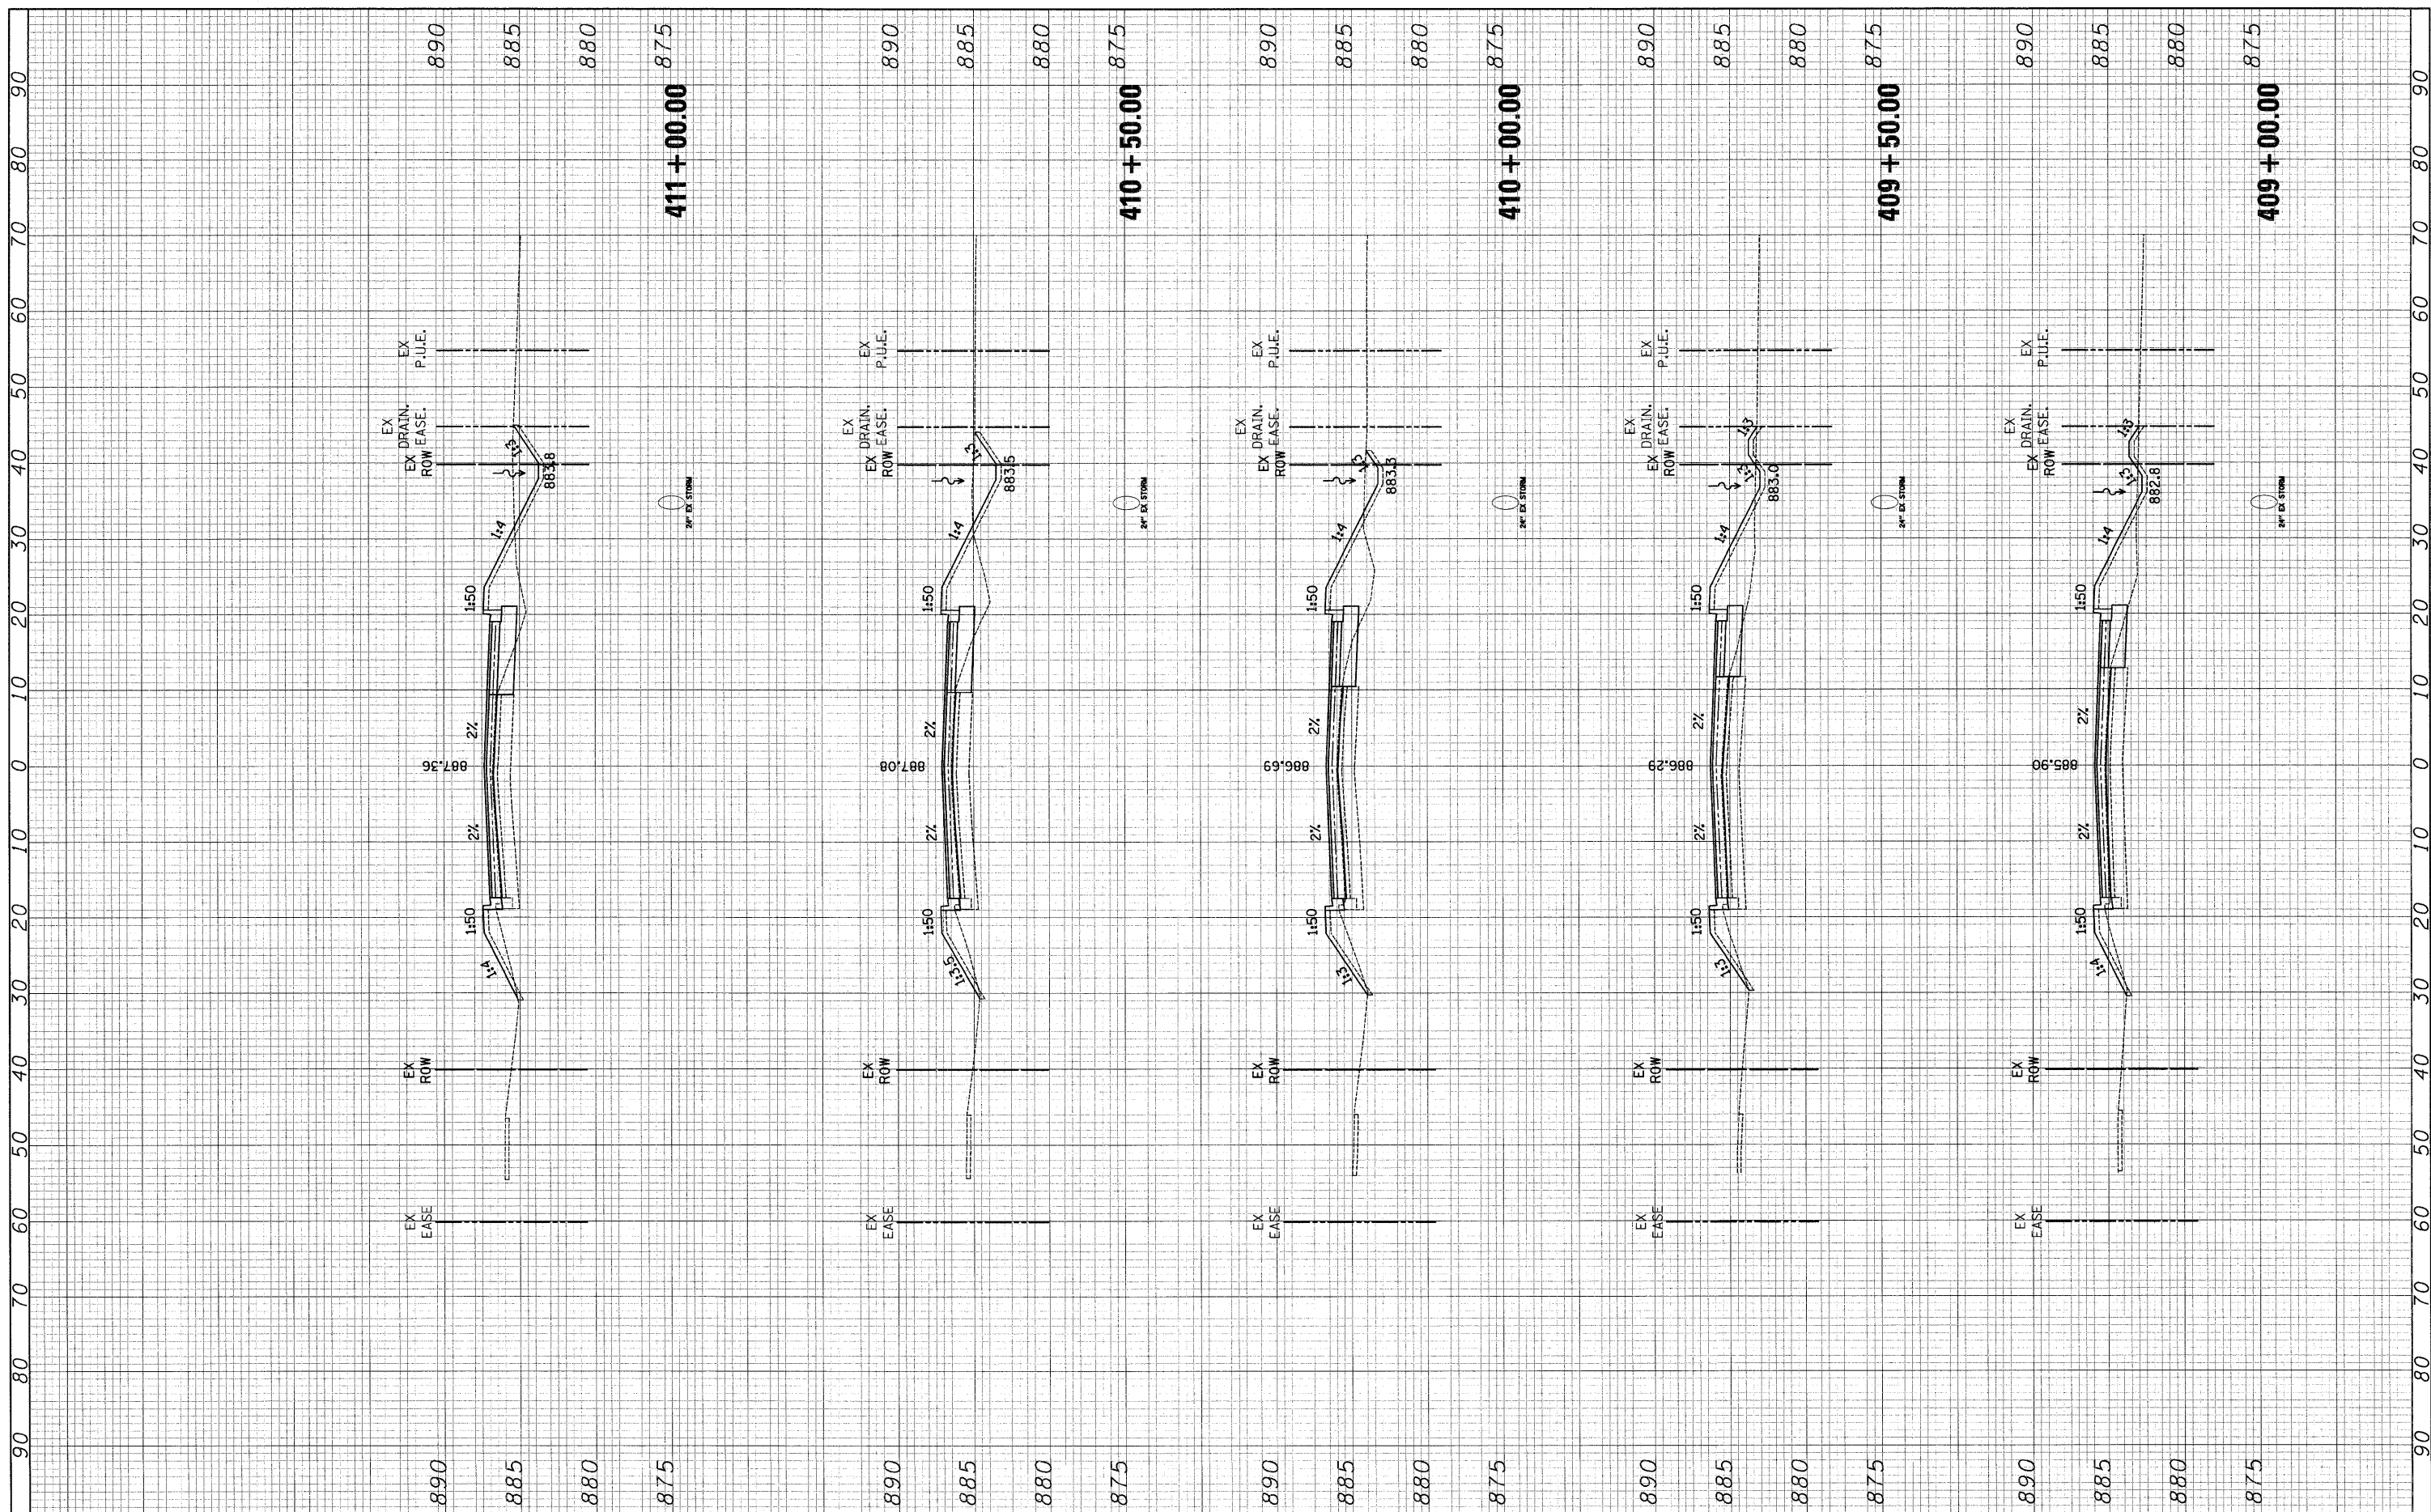

FILE NAME = J:\2213\ced\sheet\2213.Xsections.post.98.dgn	USER NAME = ead	DESIGNED - EAD	REVISED -	STATE OF ILLINOIS DEPARTMENT OF TRANSPORTATION	REVISED - REED ROAD CROSS SECTIONS			F.A. RTE. 4075	SECTION 08-00032-00-RS	COUNTY MCHENRY	TOTAL SHEETS 49	SHEET NO. 42
	PLOT SCALE = 10.0000' / IN.	DRAWN - EAD	REVISED -		SCALE: 1"=5'V/10'H	SHEET NO. 4 OF 11 SHEETS	STA. 409+00.00 TO STA. 411+00.00	FED. ROAD DIST. NO. 1 ILLINOIS FED. AID PROJECT				
	PLOT DATE = 5/1/2009	CHECKED - DNM	REVISED -									
		DATE - 5/1/09	REVISED -									