


FINAL SURVEY	SURVEYED	DATE	BY
NOTE BOOK	PLOTTED		
NO.	TEMPLATE		
	AREAS CHECKED		

ORIGINAL SURVEY	SURVEYED	DATE	BY
NOTE BOOK	PLOTTED		
NO.	TEMPLATE		
	AREAS CHECKED		

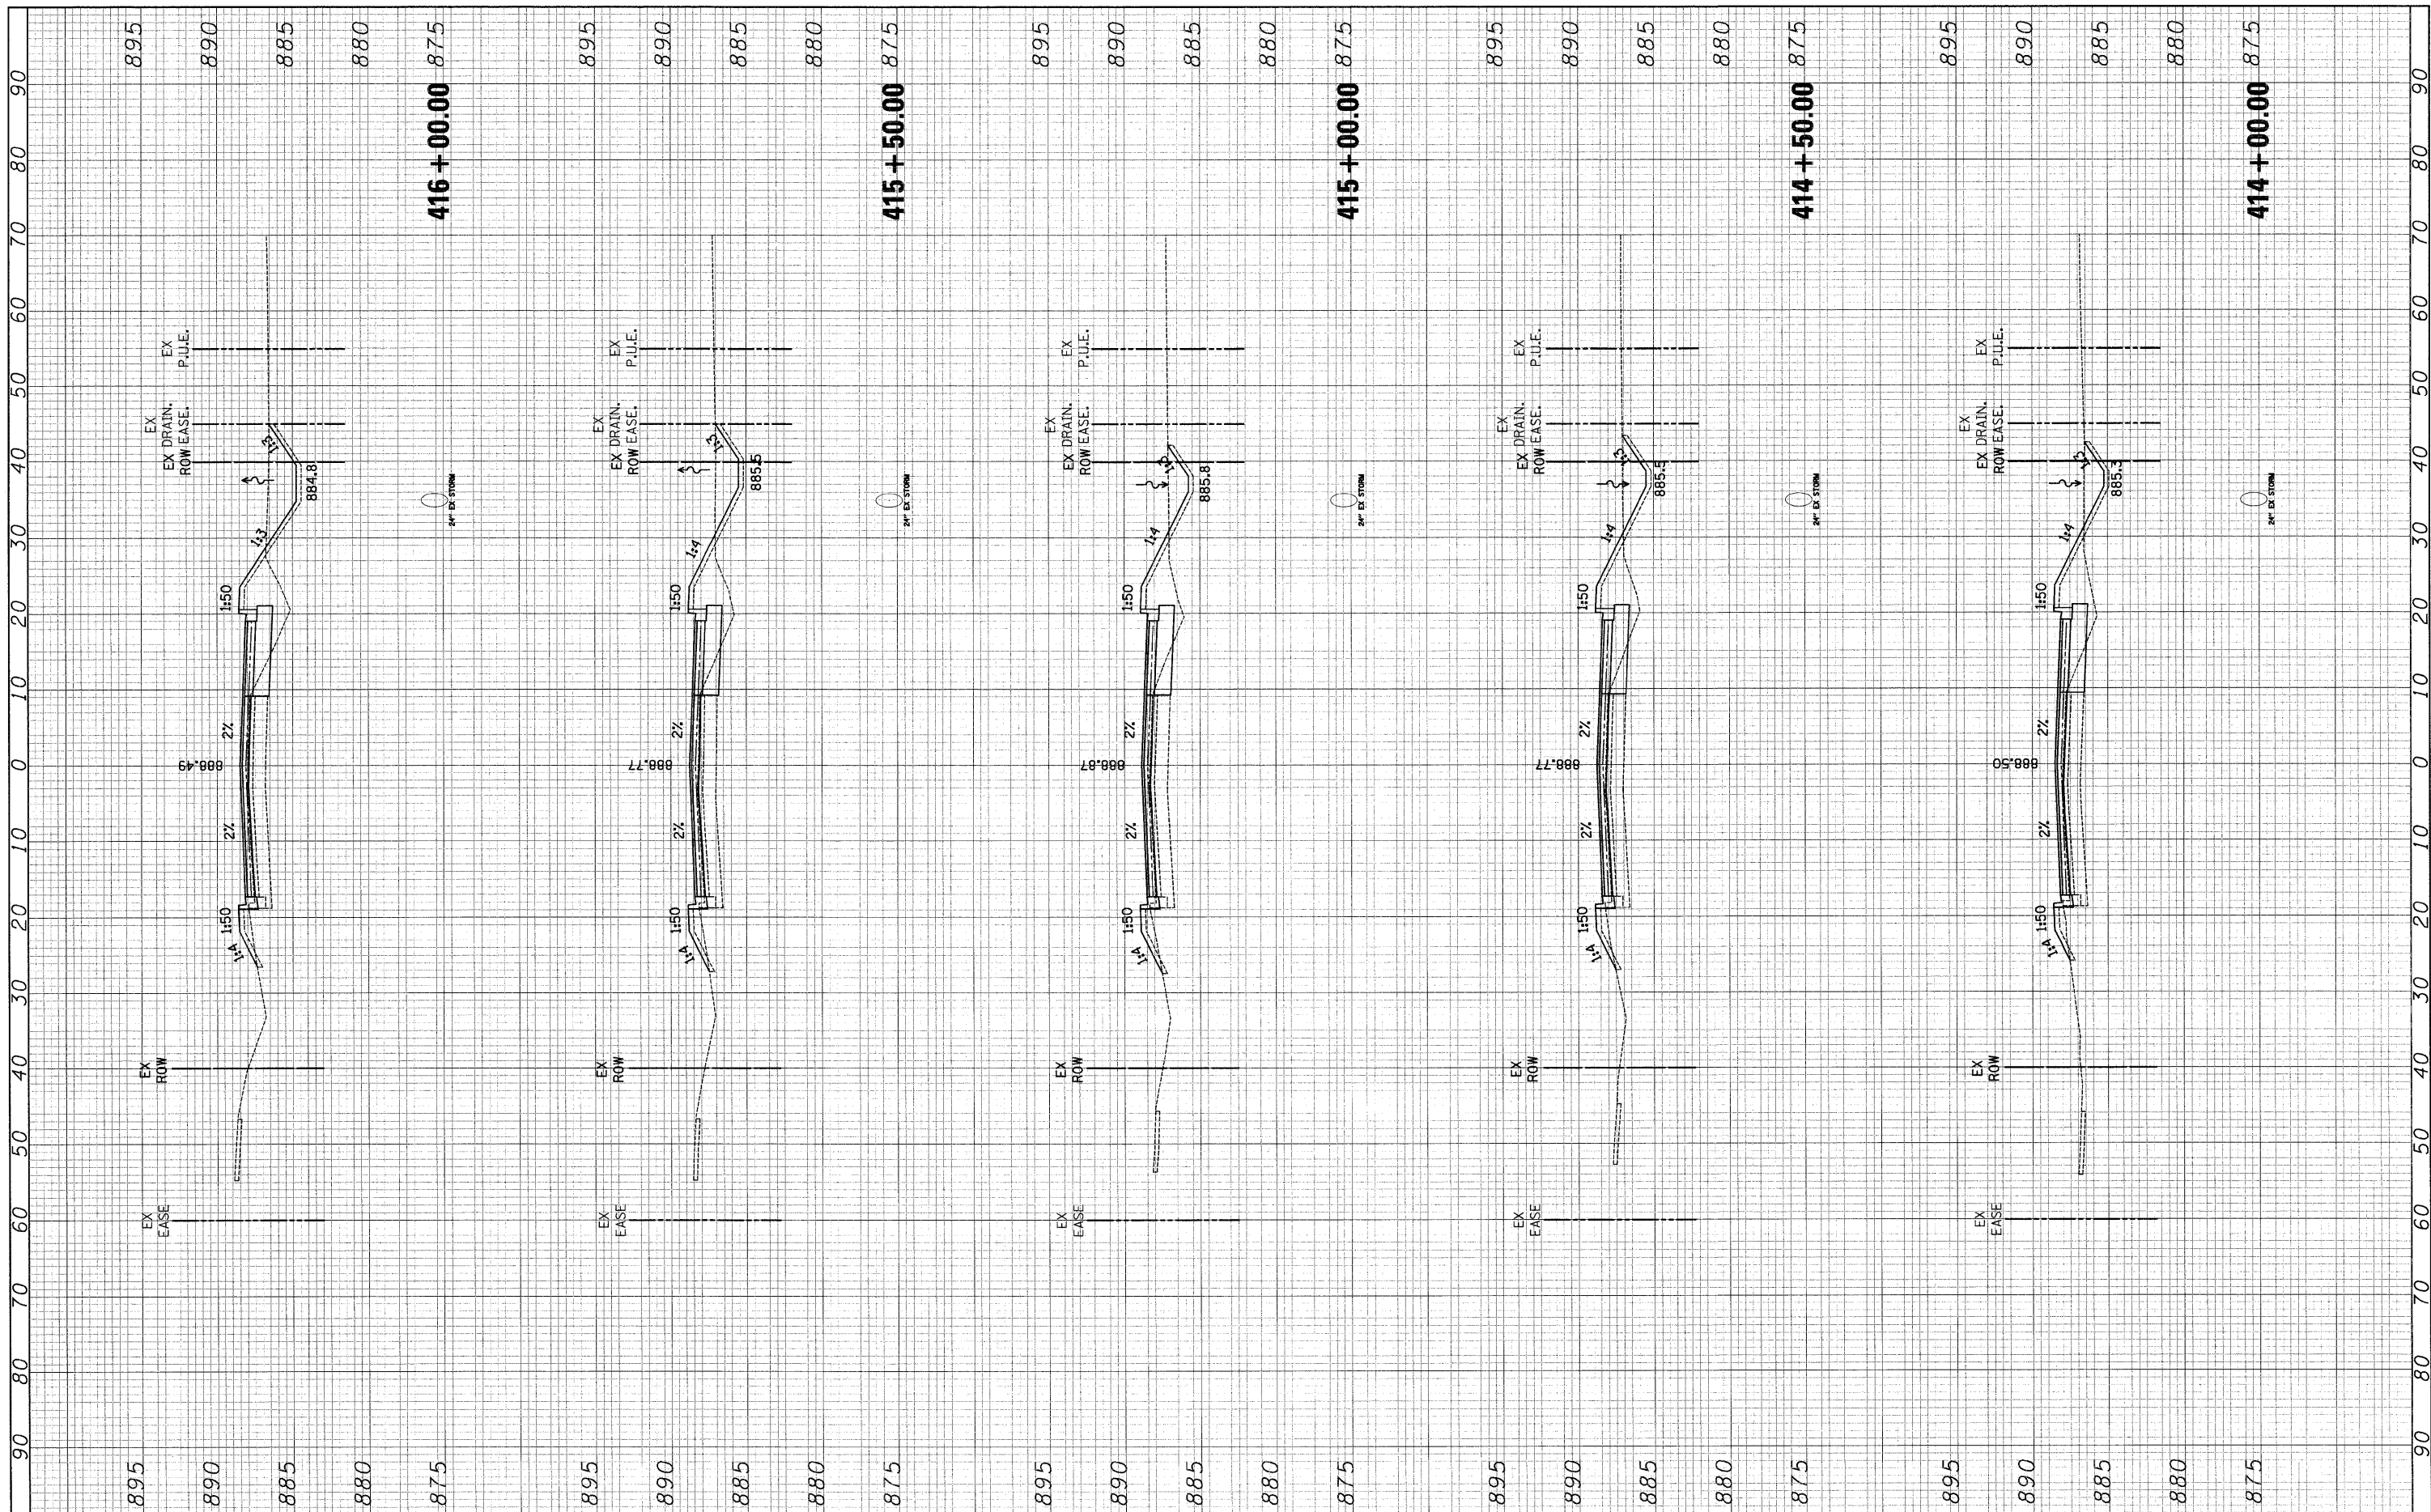

FILE NAME = J:\2213\oad\sheet\2213.Xsections.post.9b.dgn

USER NAME = nnd
 PLOT SCALE = 10.0000' / IN.
 PLOT DATE = 5/1/2009

DESIGNED - EAD
 DRAWN - EAD
 CHECKED - DNM
 DATE - 5/1/09

REVISED -
 REVISED -
 REVISED -
 REVISED -

**STATE OF ILLINOIS
 DEPARTMENT OF TRANSPORTATION**

REVISED - REED ROAD CROSS SECTIONS

SCALE: 1"=5'V/10'H SHEET NO. 6 OF 11 SHEETS STA. 414+00.00 TO STA. 416+00.00

F.A. RTE. 4075	SECTION 08-00032-00-RS	COUNTY MCHENRY	TOTAL SHEETS 49	SHEET NO. 44
FED. ROAD DIST. NO. 1 ILLINOIS FED. AID PROJECT				
CONTRACT NO. 63193				