


FINAL SURVEY SURVEYED PLOTTED TEMPLATE NO. DATE BY

ORIGINAL SURVEY SURVEYED PLOTTED TEMPLATE NO. DATE BY

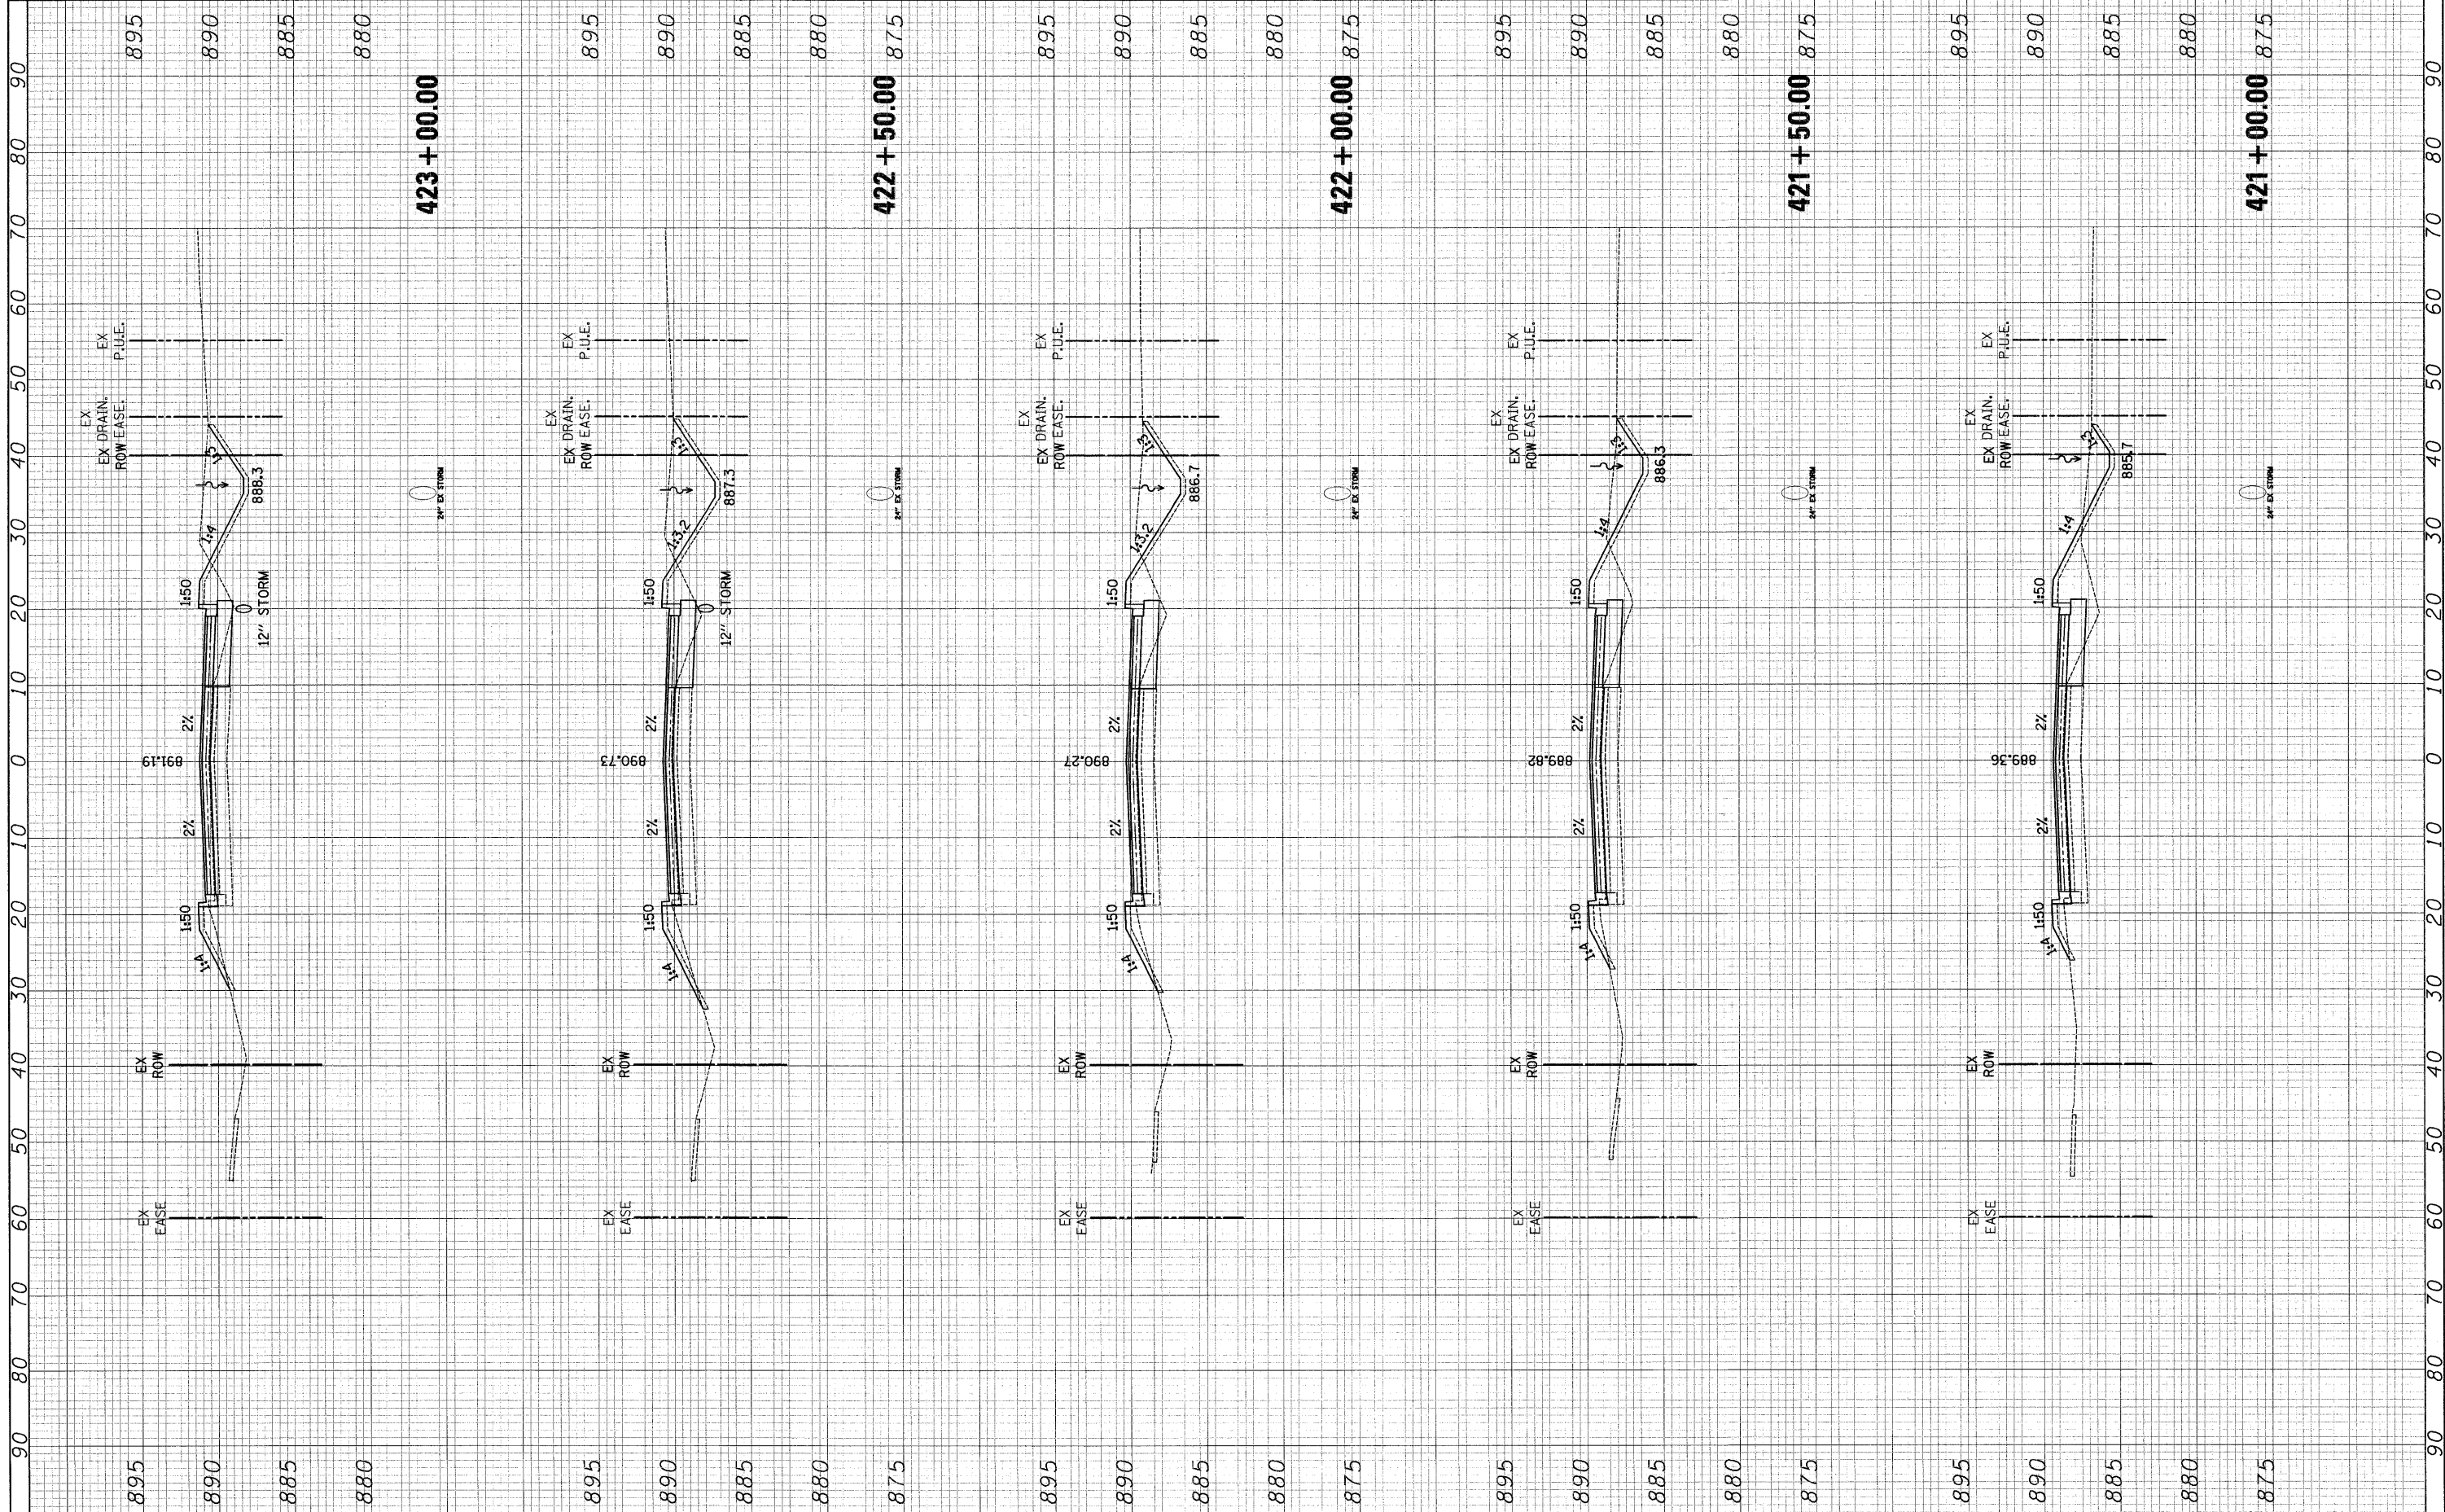

FILE NAME = j:\2213\oad\sheet\2213.Xsections.post_98.dgn	USER NAME = ead	DESIGNED - EAD	REVISED -	STATE OF ILLINOIS DEPARTMENT OF TRANSPORTATION	REVISED - REED ROAD CROSS SECTIONS	F.A. RTE. 4075	SECTION 08-00032-00-RS	COUNTY MCHENRY	TOTAL SHEETS 49	SHEET NO. 47		
PLOT SCALE = 10.0000' / IN.	CHECKED - DNM	DATE - 5/1/09	REVISIONS			SCALE: 1"=5'V/10'H	SHEET NO. 9 OF 11 SHEETS	STA. 421+00.00 TO STA. 423+00.00	FED. ROAD DIST. NO. 1 ILLINOIS FED. AID PROJECT			
PLOT DATE = 5/1/2009	DATE - 5/1/09	REVISIONS										

CONTRACT NO. 63193