


FINAL SURVEY NO.	SURVEYED PLOTTED TEMPLATE AREAS CHECKED	BY	DATE

ORIGINAL SURVEY NO.	SURVEYED PLOTTED TEMPLATE AREAS CHECKED	BY	DATE

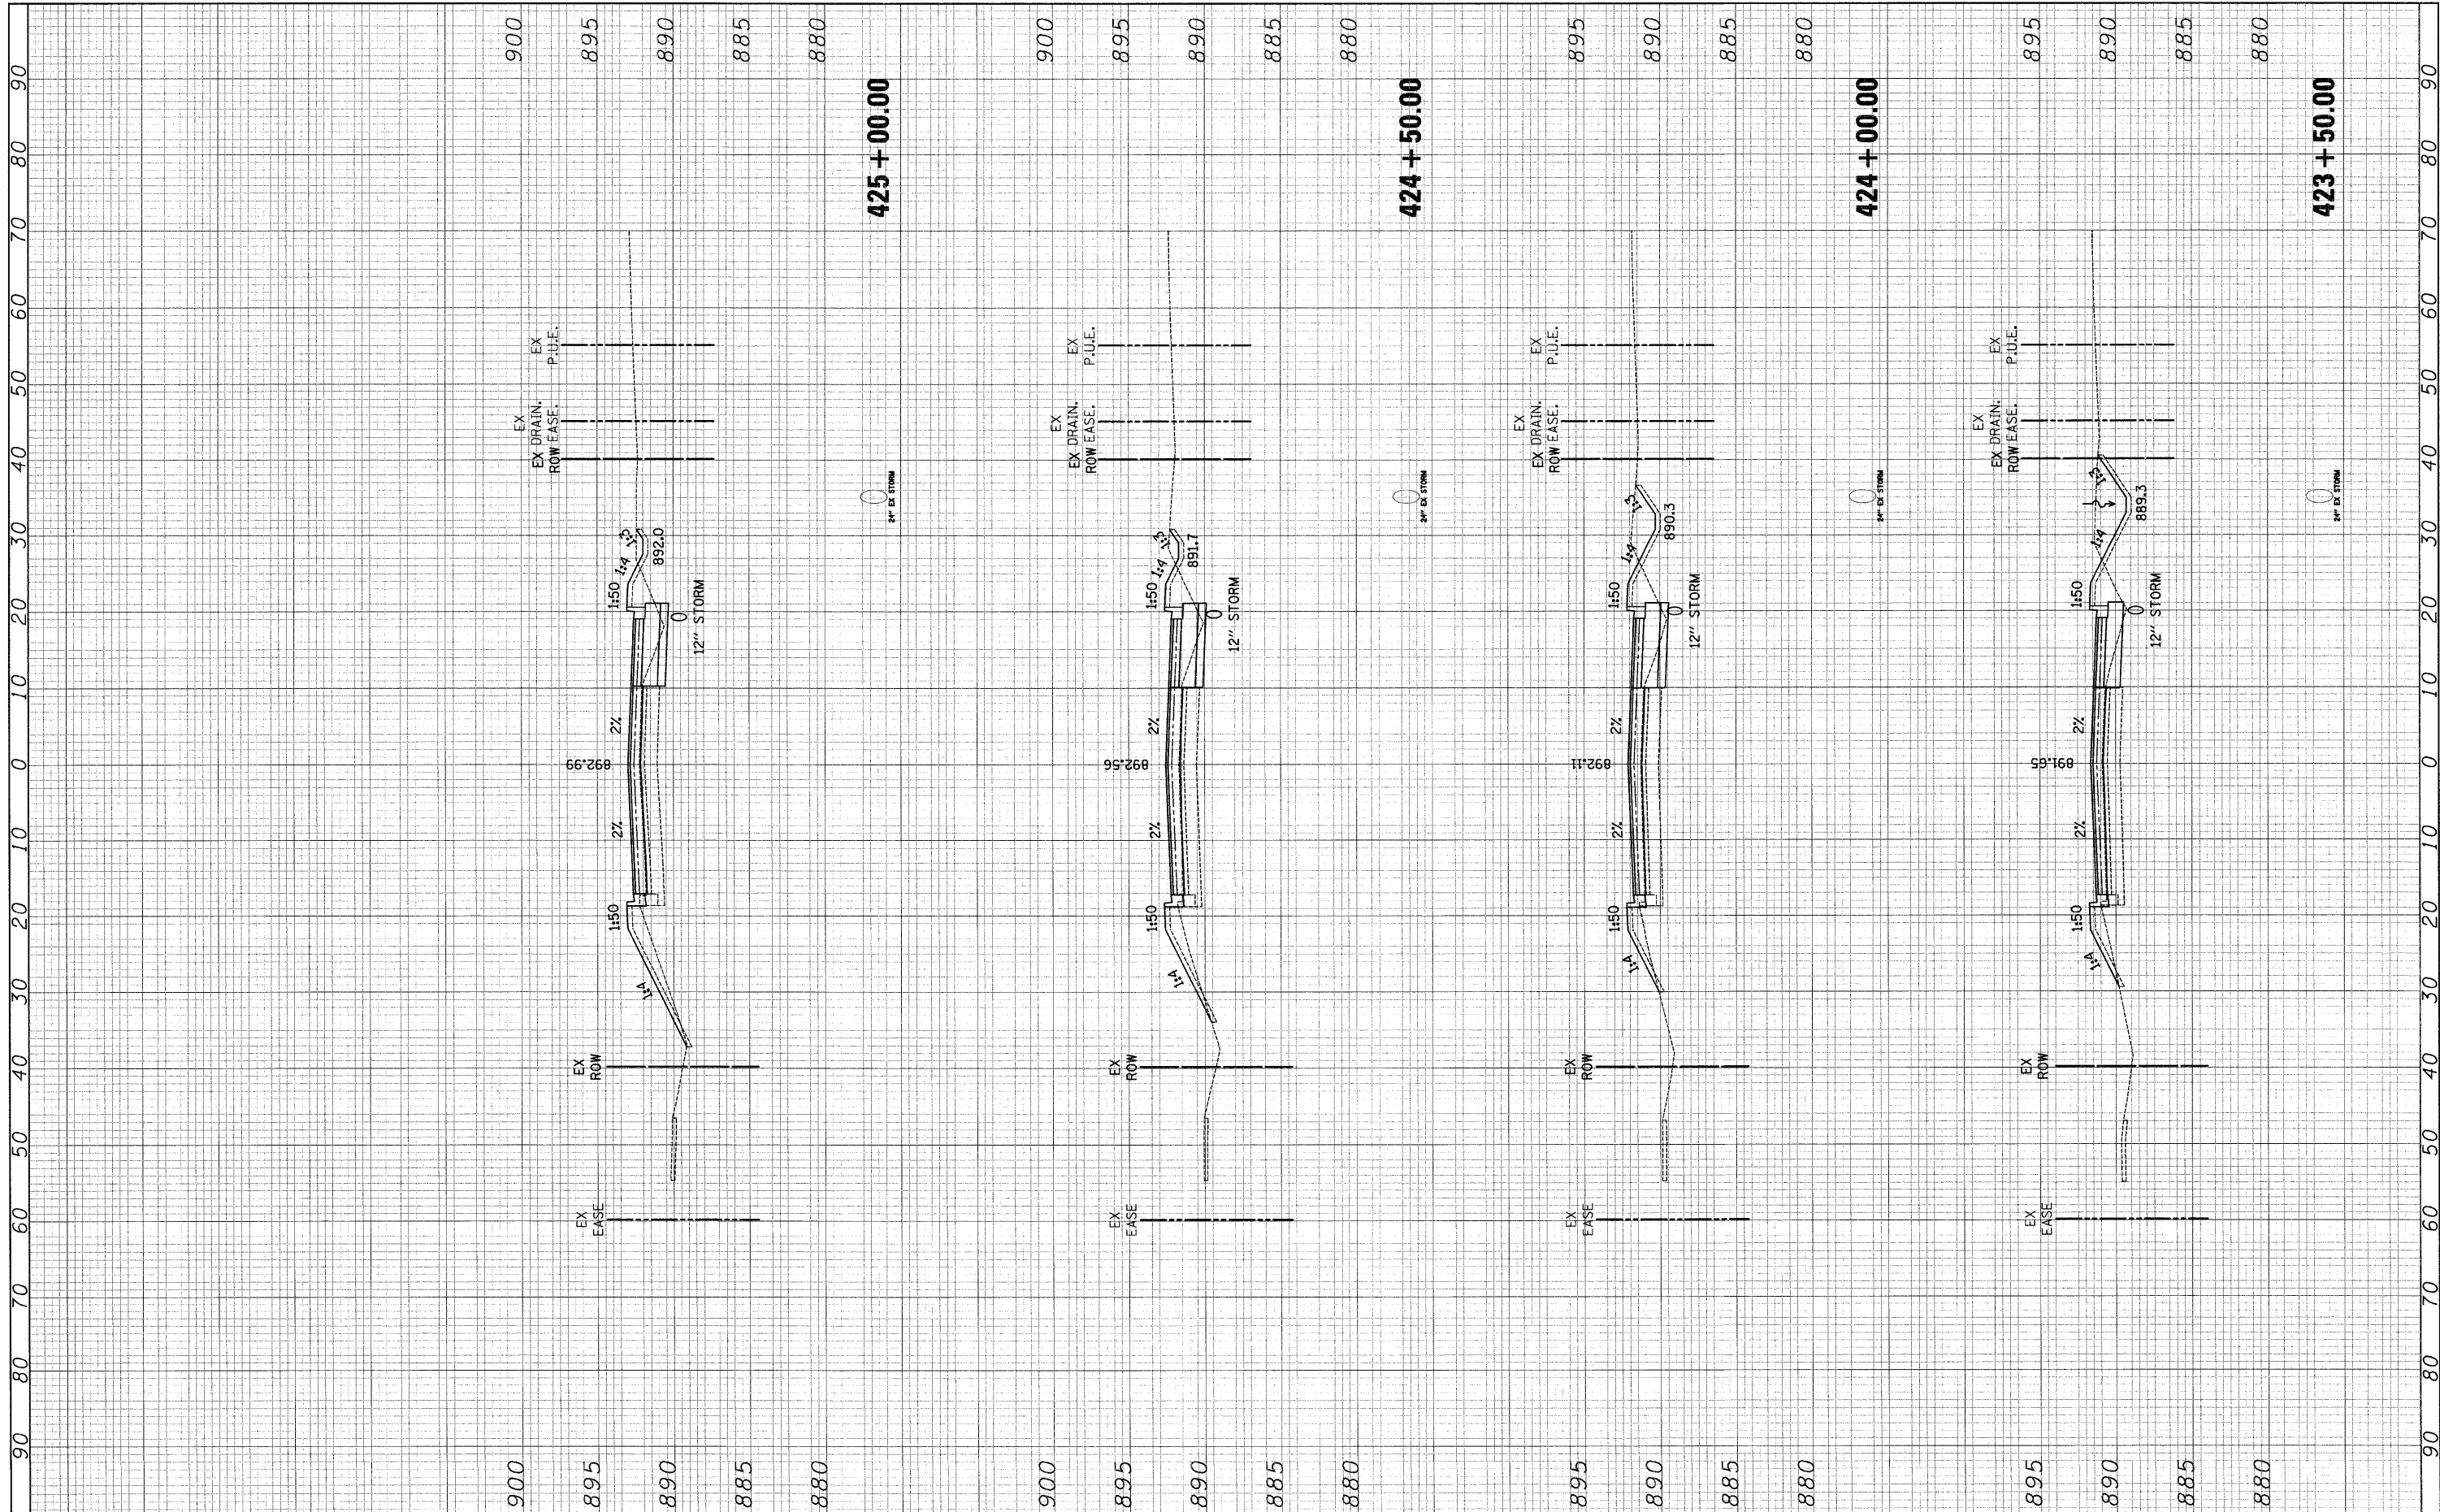

FILE NAME = J:\2213\oad\sheet\2213_Xsections.post_98.dgn	USER NAME = eed	DESIGNED - EAD	REVISED -	<b>STATE OF ILLINOIS DEPARTMENT OF TRANSPORTATION</b>	<b>REVISED - REED ROAD CROSS SECTIONS</b>	F.A. RTE. 4075	SECTION 08-00032-00-RS	COUNTY MCHENRY	TOTAL SHEETS 49	SHEET NO. 48		
PLOT SCALE = 10.0000' / IN.	CHECKED - DNM	DATE - 5/1/09	REVISED -			SCALE: 1"=5'V/10'H	SHEET NO. 10 OF 11 SHEETS	STA. 423+50.00	TO STA. 425+00.00	CONTRACT NO. 63193		
PLOT DATE = 5/1/2009	DATE - 5/1/09	REVISED -	REVISED -			FED. ROAD DIST. NO. 1 ILLINOIS FED. AID PROJECT						