


FINAL SURVEY NO.	SURVEYED PLOTTED TEMPLATE AREAS CHECKED	BY	DATE

ORIGINAL SURVEY NO.	SURVEYED PLOTTED TEMPLATE AREAS CHECKED	BY	DATE

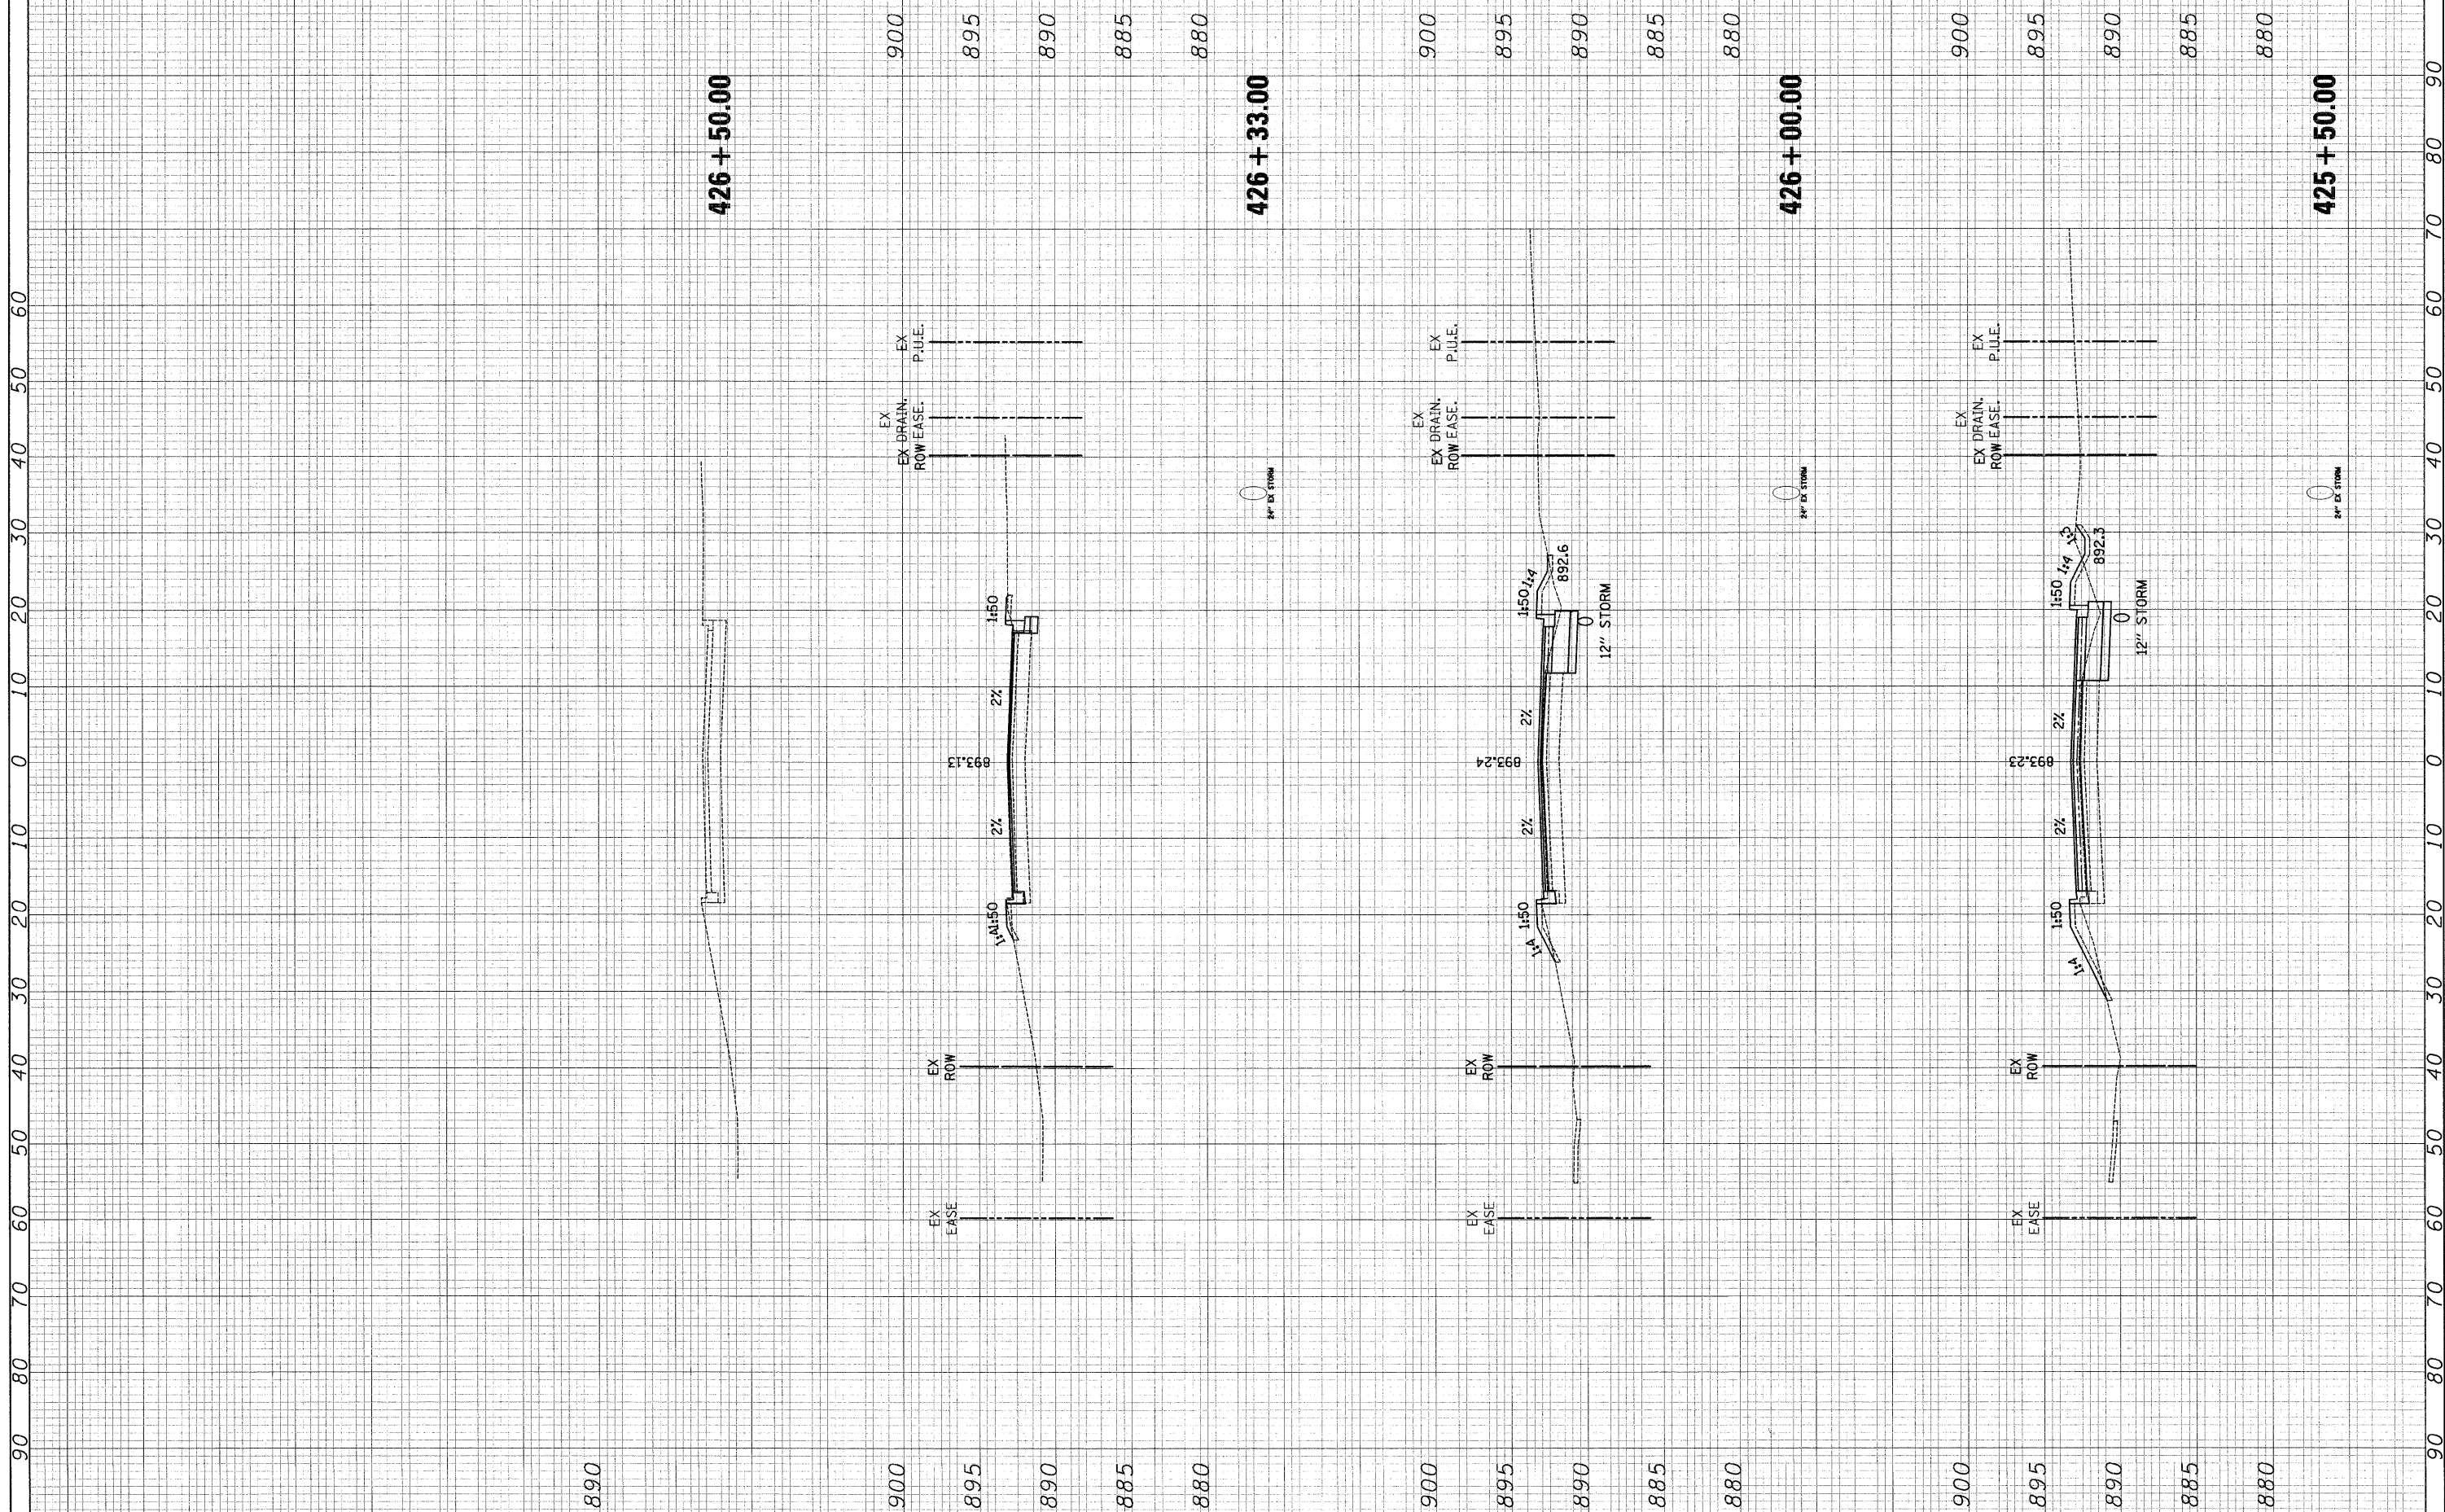

FILE NAME = J:\2213\cad\sheet\2213_Xsections_post_90.dgn	USER NAME = ead	DESIGNED - EAD	REVISED -	STATE OF ILLINOIS DEPARTMENT OF TRANSPORTATION	REVISED - REED ROAD CROSS SECTIONS	F.A. RTE. 4075	SECTION 08-00032-00-RS	COUNTY MCHENRY	TOTAL SHEETS 49	SHEET NO. 49		
PLOT SCALE = 10.0000' / IN.	CHECKED - DNM	DATE - 5/1/09	REVISED -			SCALE: 1"=5'/10'H	SHEET NO. 11 OF 11 SHEETS	STA. 425+50.00 TO STA. 426+50.00	CONTRACT NO. 63193			
PLOT DATE = 5/1/2009	DATE - 5/1/09	REVISED -	REVISED -			FED. ROAD DIST. NO. 1 ILLINOIS FED. AID PROJECT						