



PLAN	SURVEYED	BY	DATE
	ALIGNED		
	PLOTTED		
	NOTED		
	REVISIONS		
	STRUCTURE		
	NOTATIONS		
	CHORD		

PROFILE	SURVEYED	BY	DATE
	ALIGNED		
	PLOTTED		
	NOTED		
	REVISIONS		
	STRUCTURE		
	NOTATIONS		
	CHORD		

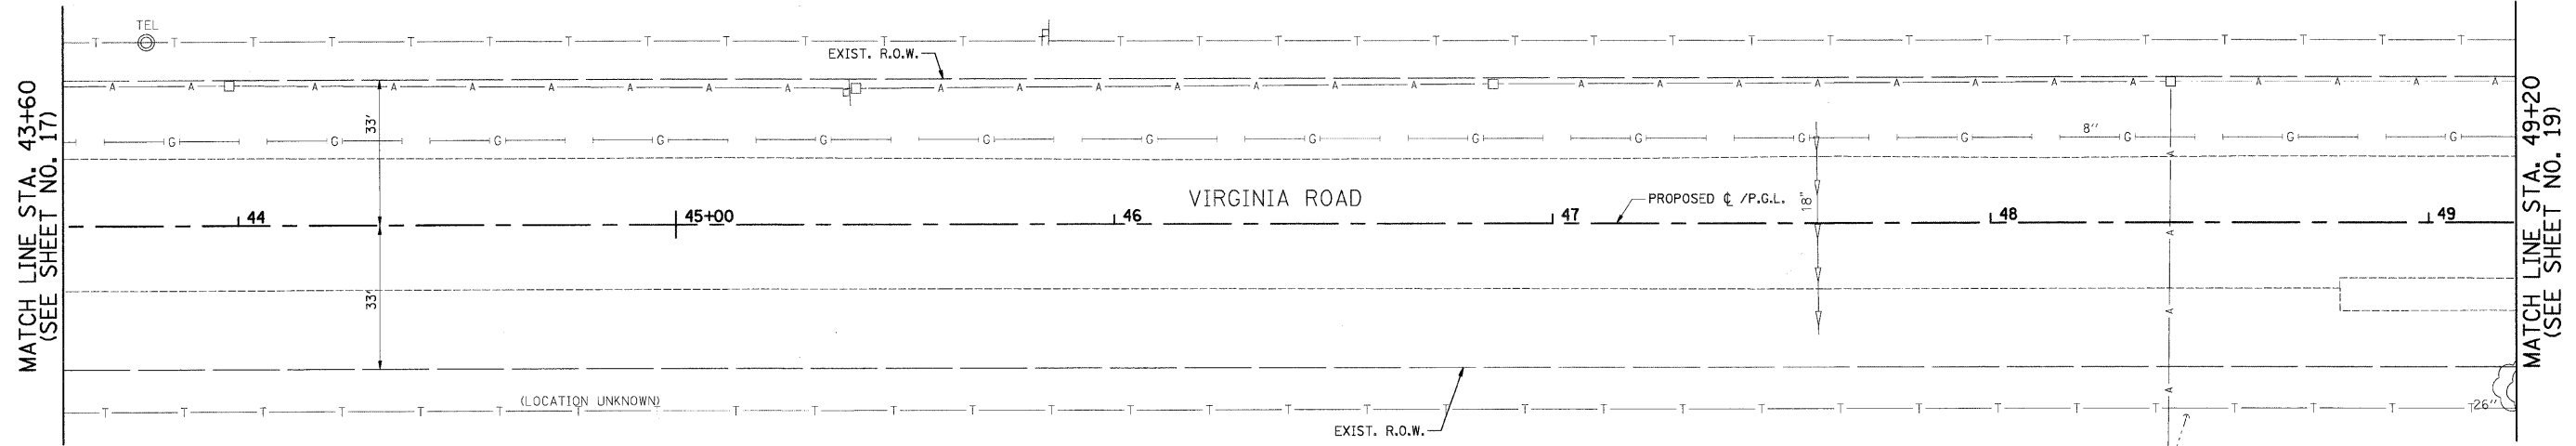

PROJECT OMISSION
 STA. 34+03 TO STA. 54+53
 WASTE MANAGEMENT OF ILLINOIS
 VIRGINIA ROAD TRANSFER FACILITY
 (BY OTHERS)

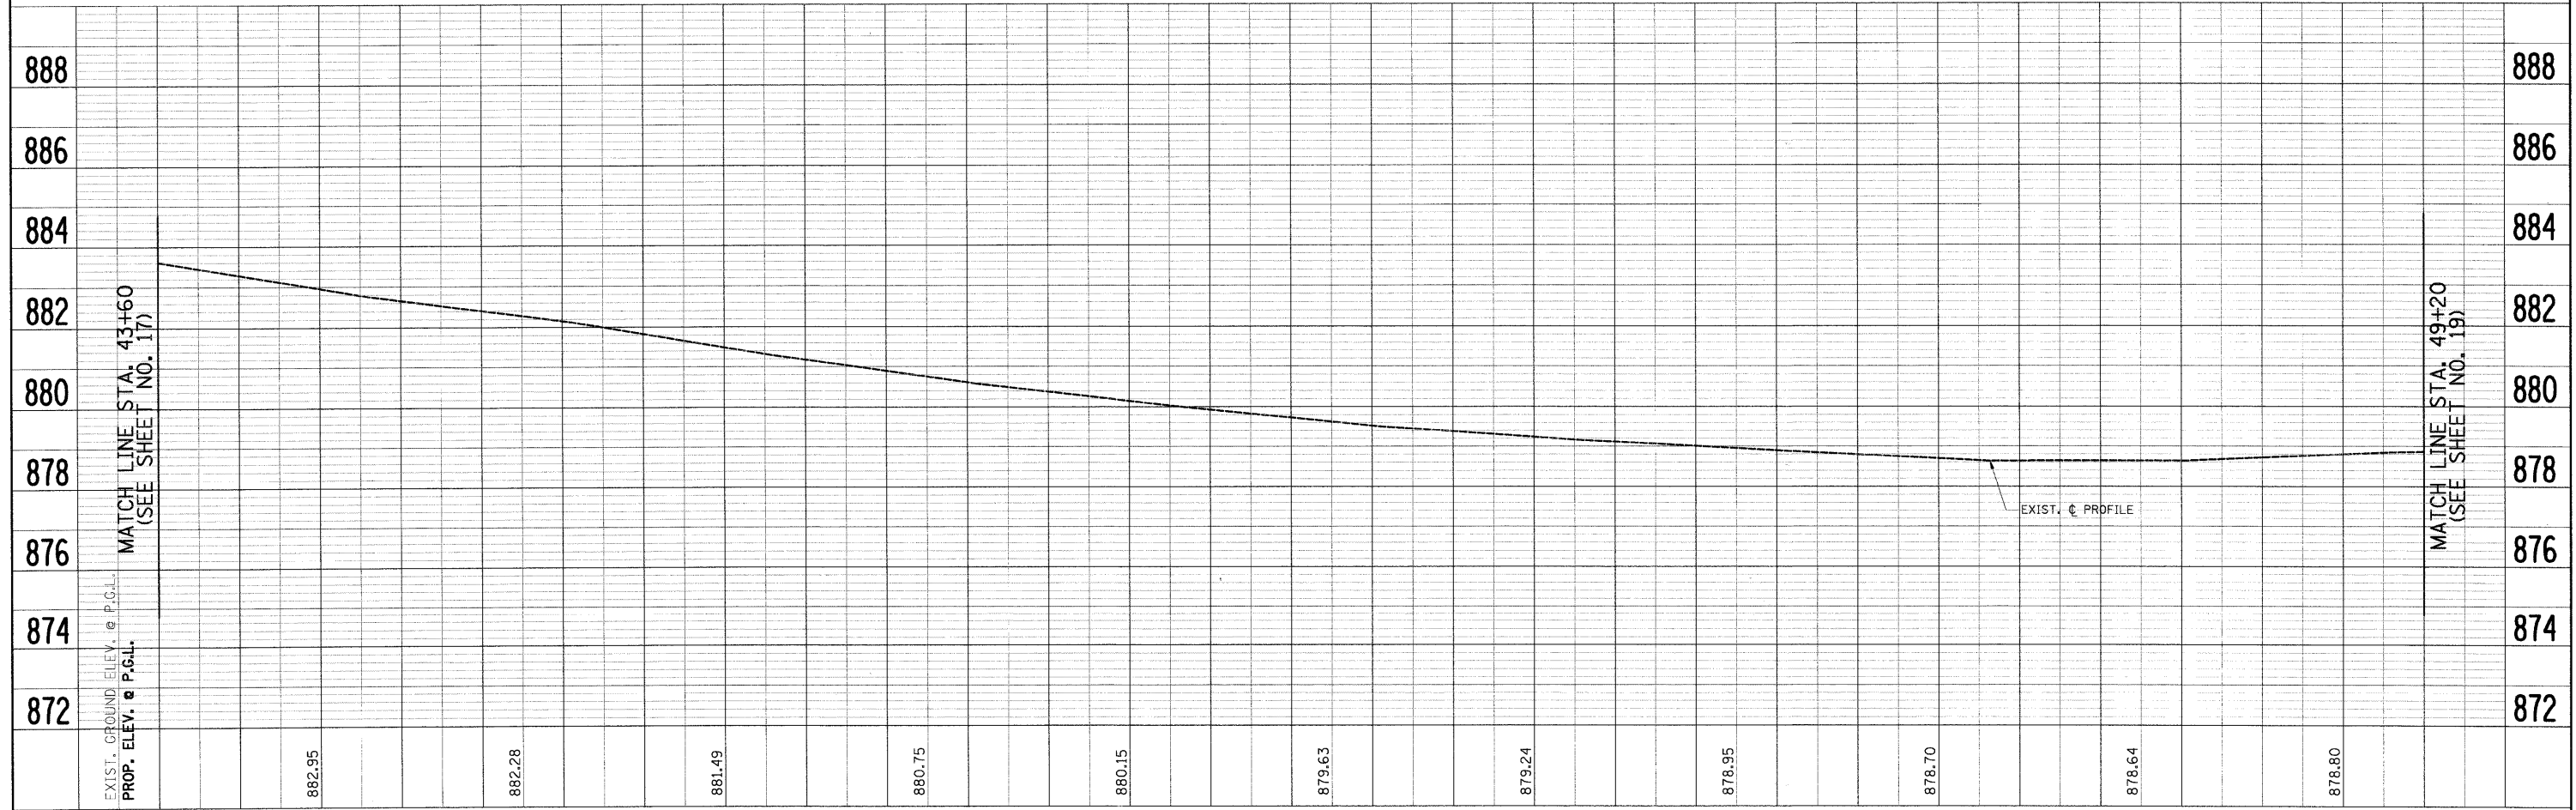

FILE NAME = J:\2211\cad\sheet\2211-sh1-pp7.dgn	USER NAME = are	DESIGNED - RJD	REVISED -	STATE OF ILLINOIS DEPARTMENT OF TRANSPORTATION	PLAN & PROFILE VIRGINIA ROAD	F.A. RTE. 0121	SECTION 03-00362-00-PV	COUNTY MCHENRY	TOTAL SHEETS 54	SHEET NO. 18	
PLOT SCALE = 20.00' / IN.	CHECKED - GAB	REVISED -	SCALE: 1"=20'			SHEET NO. 7 OF 15 SHEETS	STA. 43+60 TO STA. 49+20	CONTRACT NO. 63195			
PLOT DATE = 5/27/2009	DATE - 5-28-09	REVISED -				FED. ROAD DIST. NO. ILLINOIS FED. AID PROJECT: M-9003(255)					