


FINAL SURVEY PLOTTED DATE
 NO. 2107 2009
 SURVEYED BY: DATE
 PLOTTED BY: DATE
 NOTE BOOK NO. DATE
 AREAS CHECKED

ORIGINAL SURVEY PLOTTED DATE
 NO. 2107 2009
 SURVEYED BY: DATE
 PLOTTED BY: DATE
 NOTE BOOK NO. DATE
 AREAS CHECKED

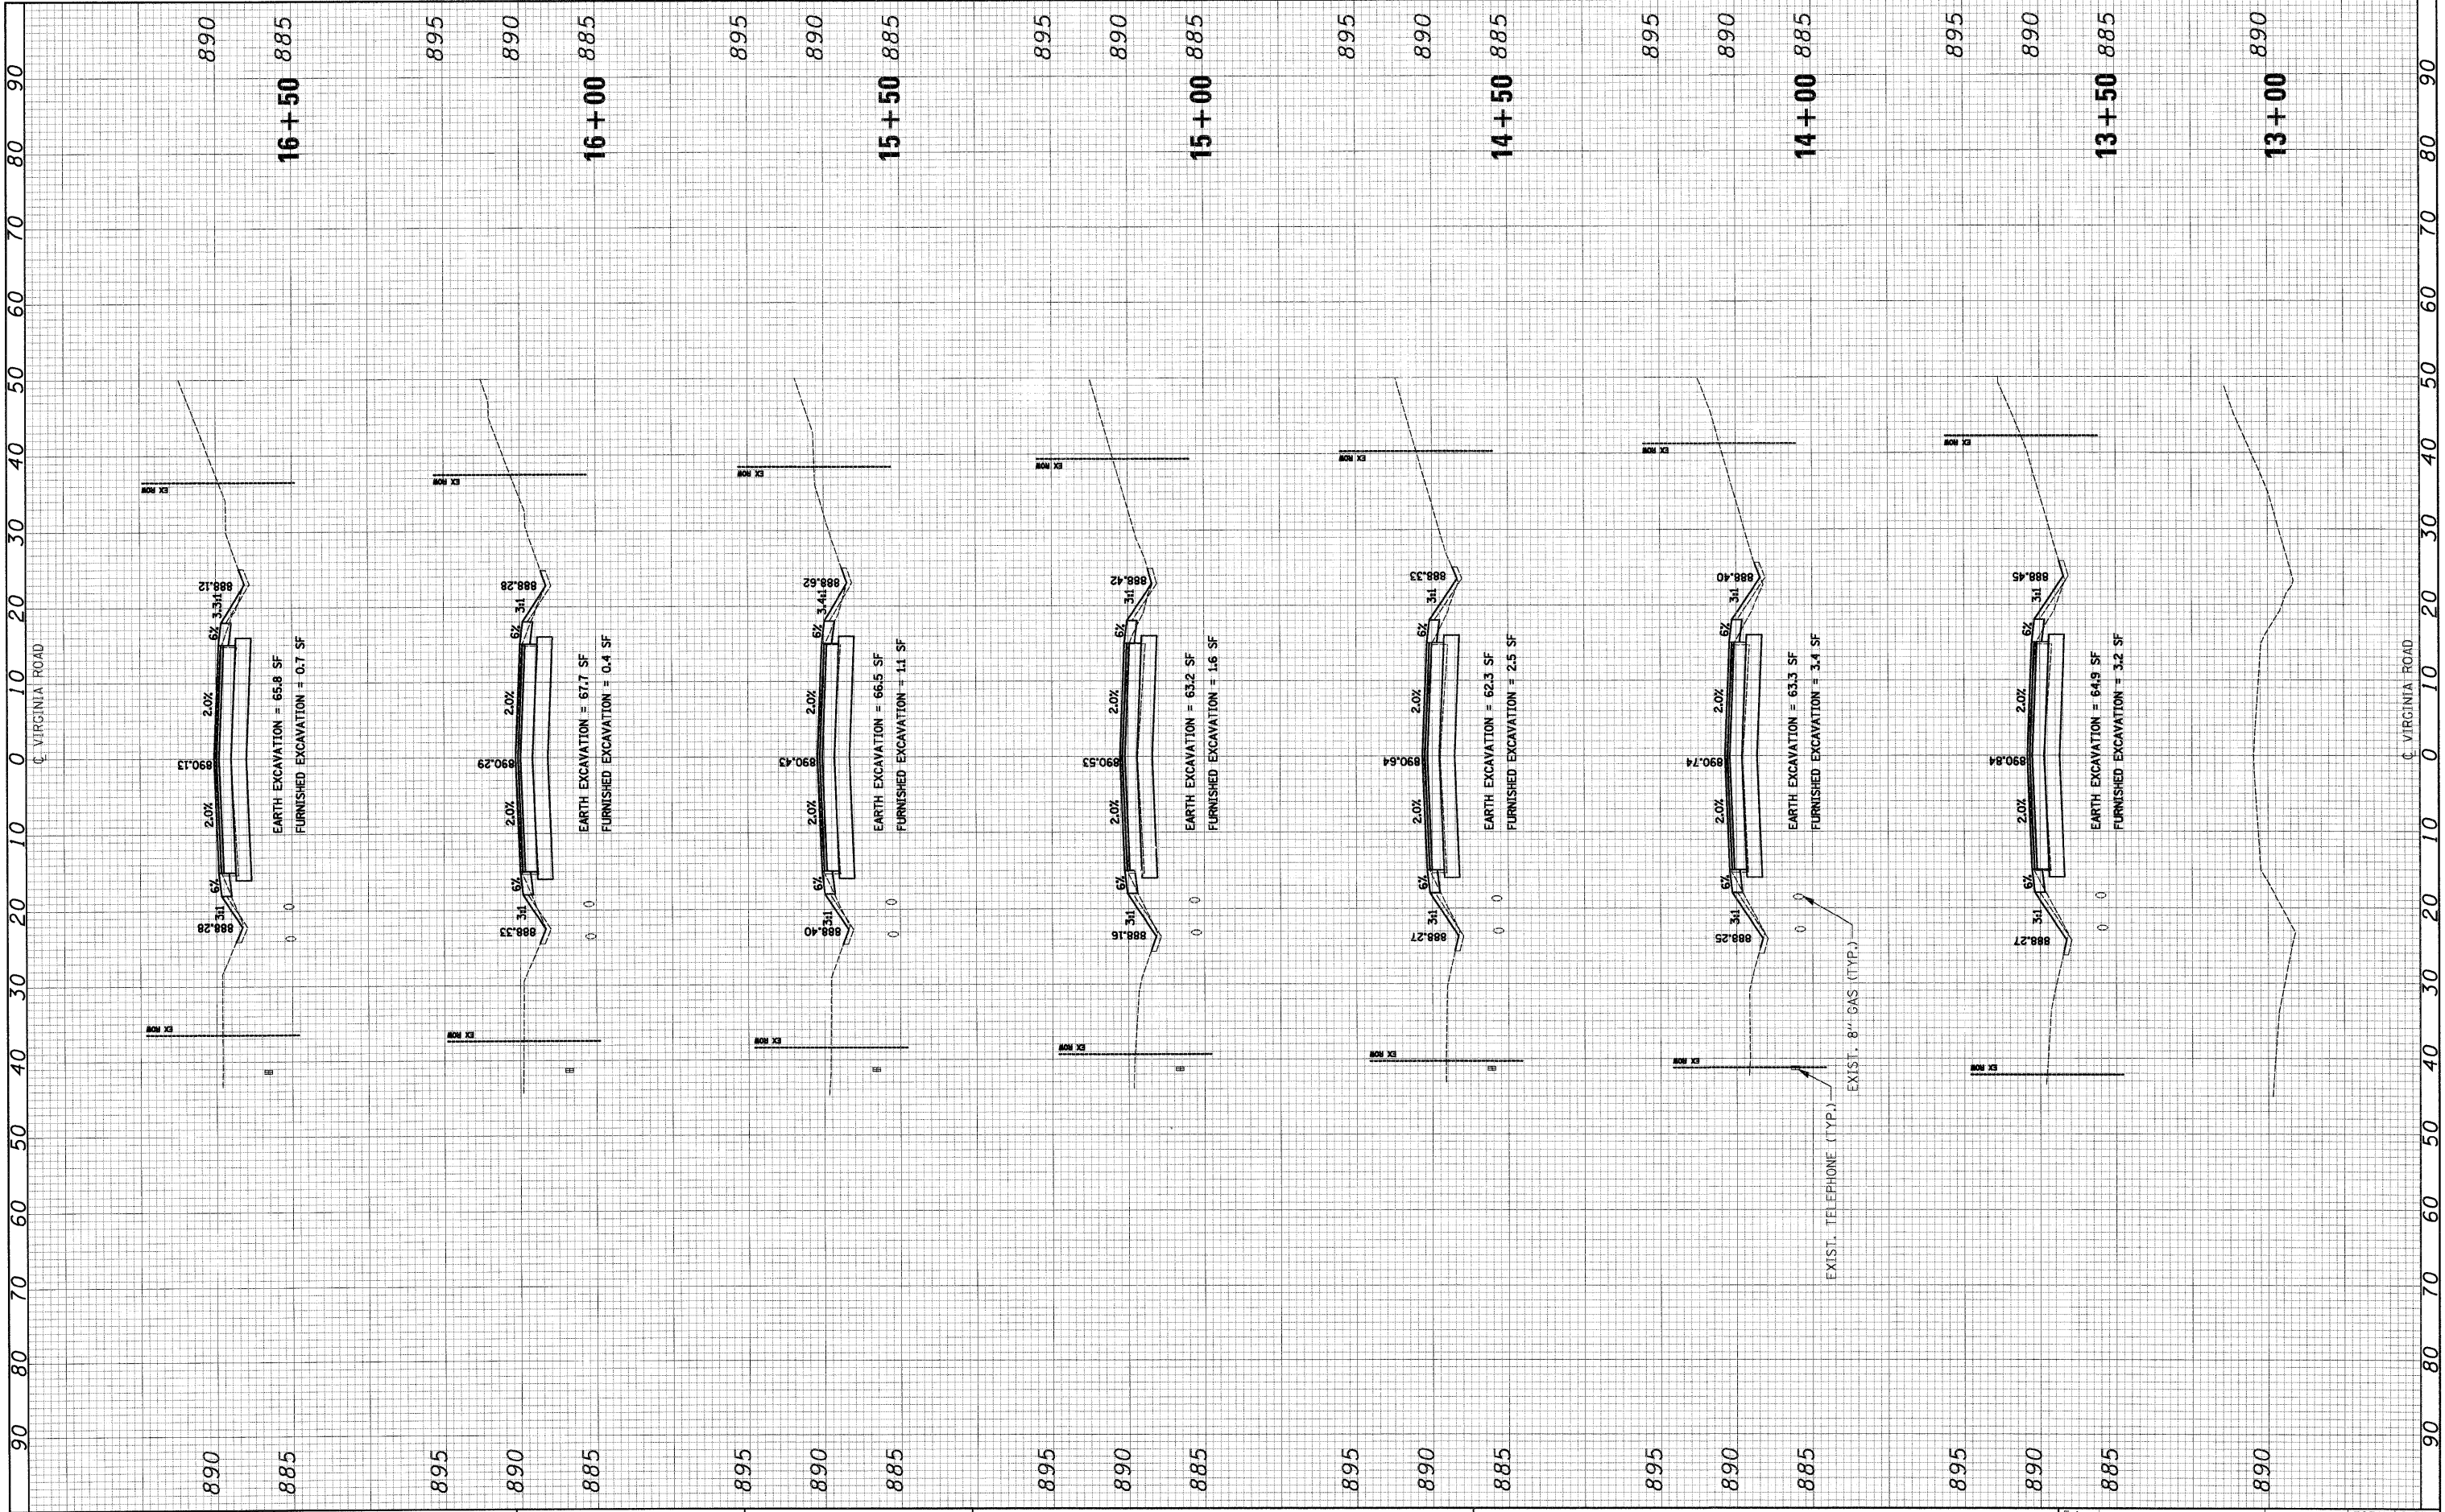

FILE NAME = J:\2211\cad\sheet\2211-sht-xs.dgn
 USER NAME = ara

DESIGNED - RJD
 DRAWN - ARA
 CHECKED - GAB
 DATE - 5-28-09

REVISED -
 REVISED -
 REVISED -
 REVISED -

**STATE OF ILLINOIS
 DEPARTMENT OF TRANSPORTATION**

**CROSS SECTIONS
 VIRGINIA ROAD**

SCALE: 1"=10'H 1"=5'V SHEET NO. 1 OF 16 SHEETS STA. 13+00 TO STA. 16+50

F.A. RTE.	SECTION	COUNTY	TOTAL SHEETS	SHEET NO.
0121	03-00362-00-PV	MCHENRY	54	39
CONTRACT NO. 63195				
FED. ROAD DIST. NO. ILLINOIS/FED. AID PROJECT: M-9003(255)				