


FINAL SURVEY SURVEYED PLOTTED DATE AREAS CHECKED NO.

ORIGINAL SURVEY SURVEYED PLOTTED DATE AREAS CHECKED NO.

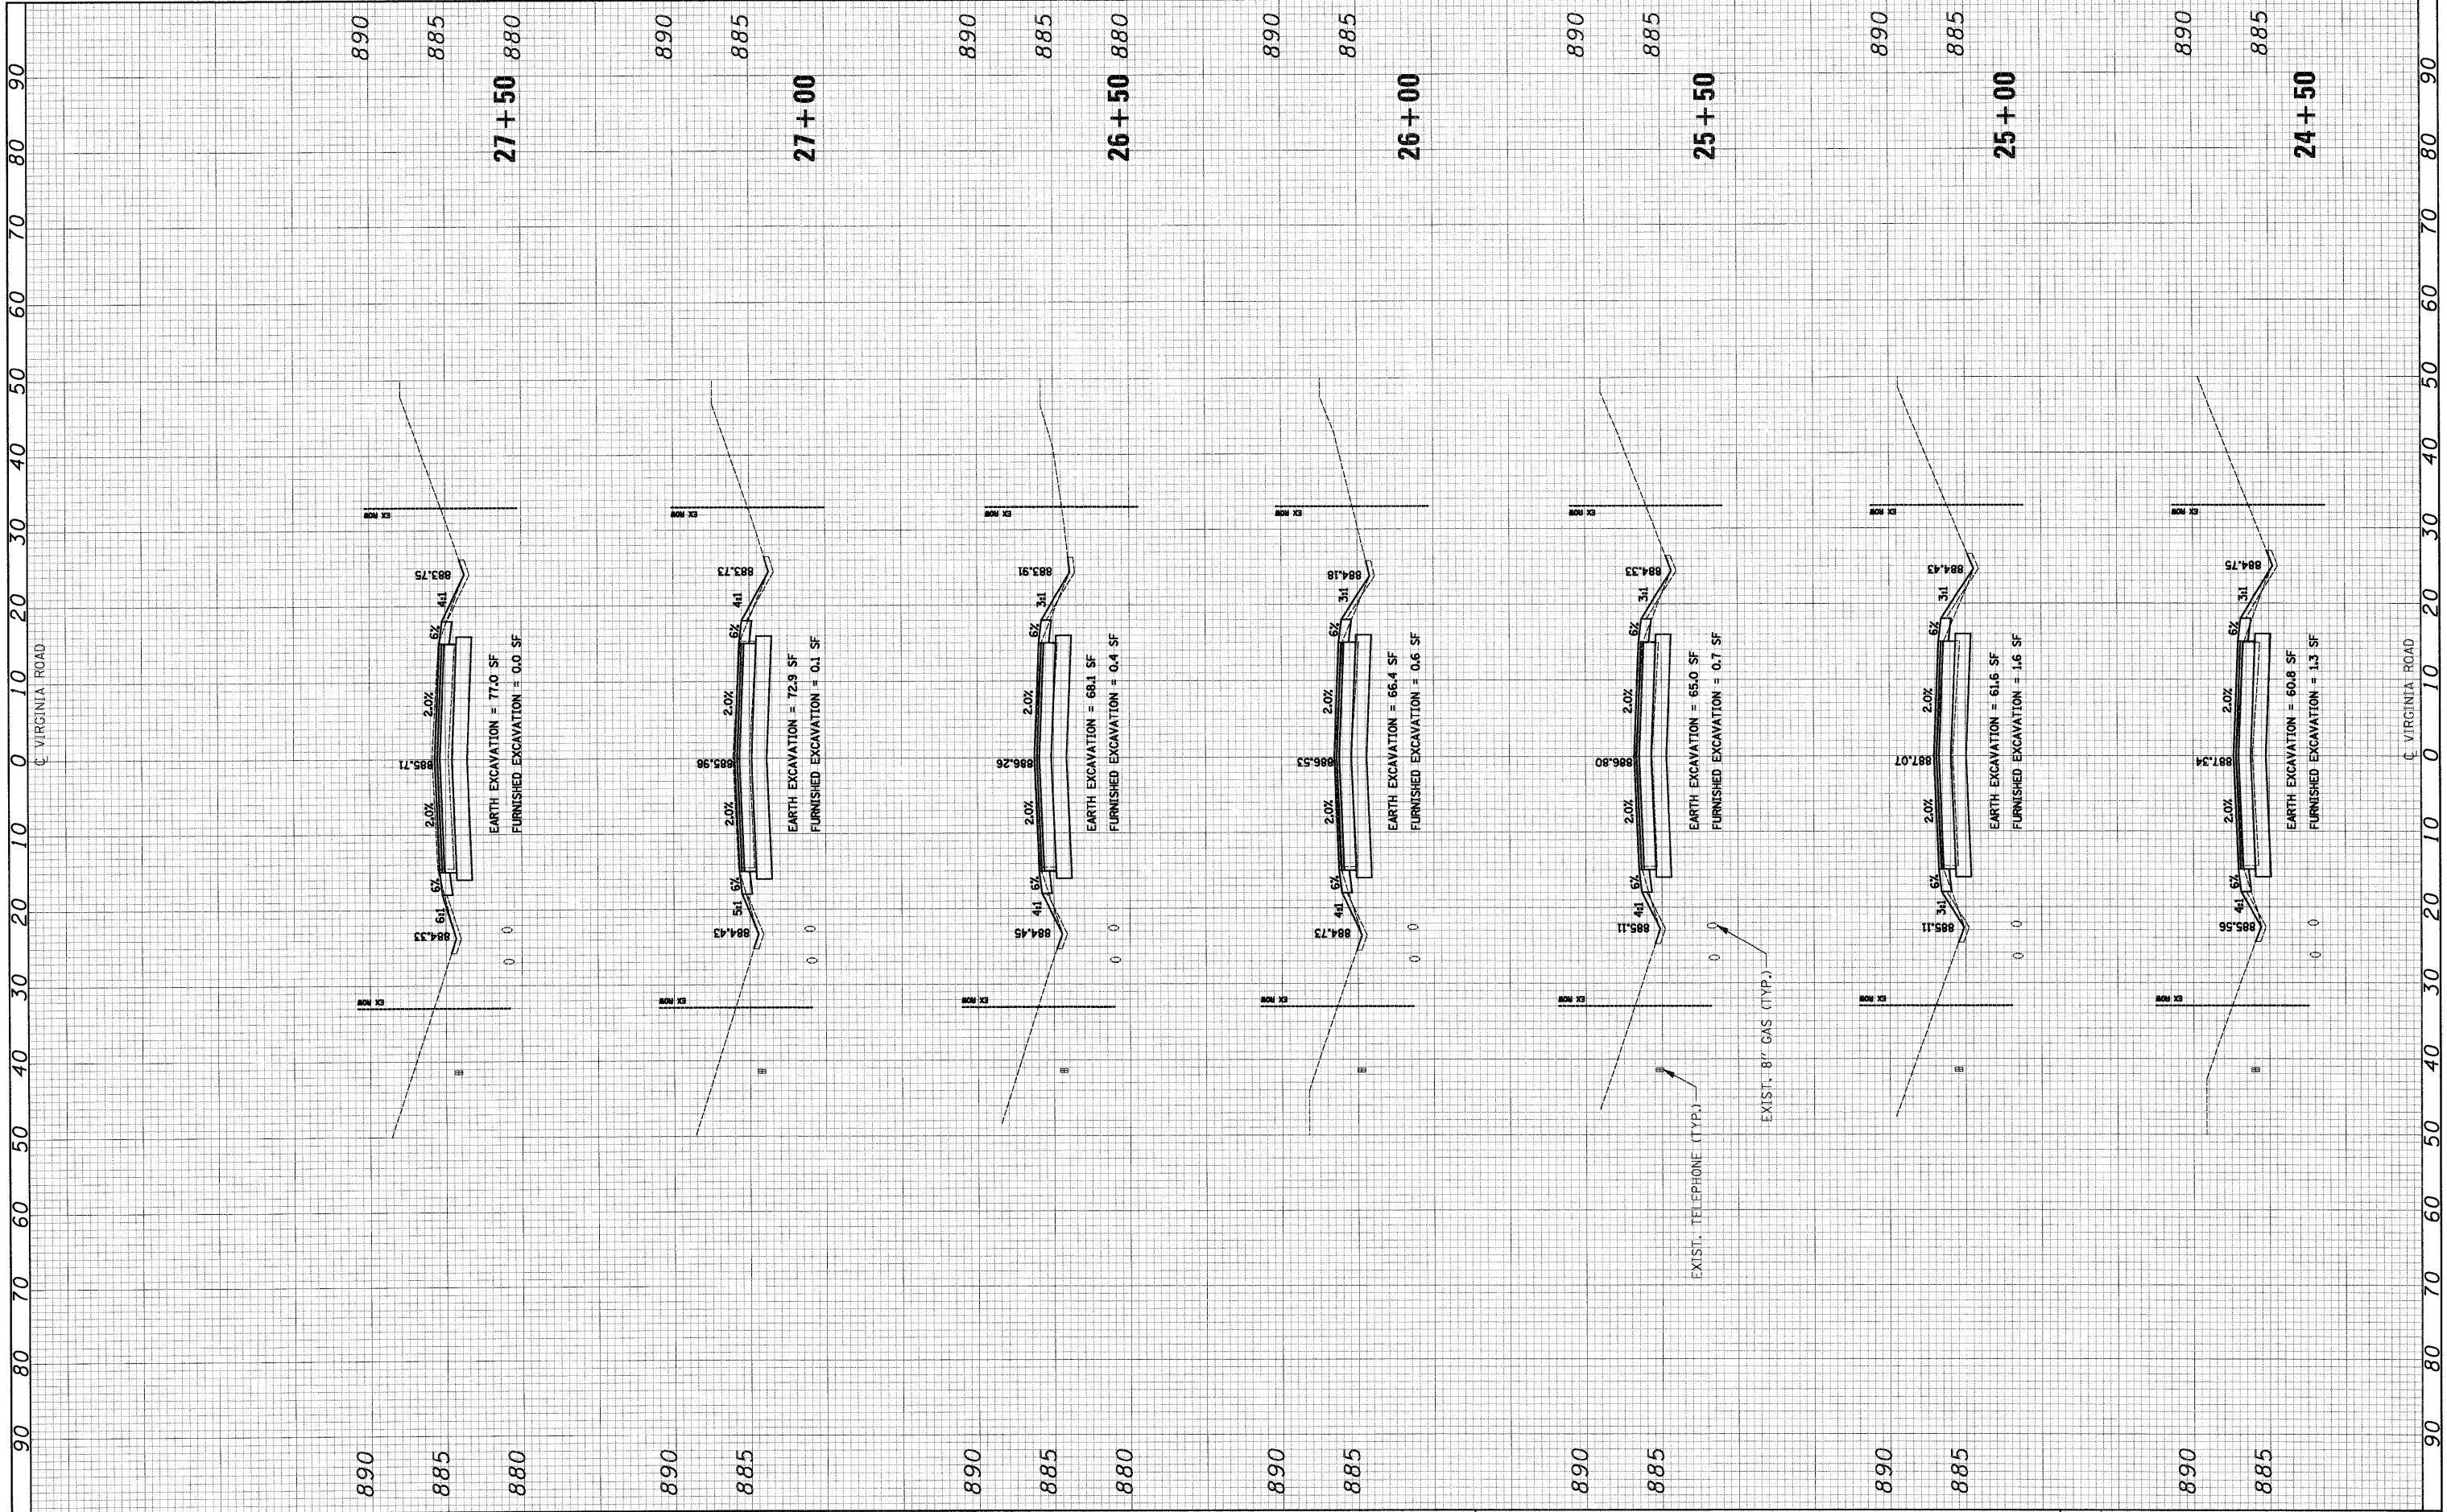

FILE NAME = J:\2211\road\sheet\2211-sht-xs.dgn
 USER NAME = ara
 PLOT SCALE = 1/8"=1'-0" / IN.
 PLOT DATE = 5/27/2009

DESIGNED - RJD	REVISED -
DRAWN - ARA	REVISED -
CHECKED - GAB	REVISED -
DATE - 5-28-09	REVISED -

**STATE OF ILLINOIS
 DEPARTMENT OF TRANSPORTATION**

**CROSS SECTIONS
 VIRGINIA ROAD**

SCALE: 1"=10'H 1"=5'V SHEET NO. 4 OF 16 SHEETS STA. 24+50 TO STA. 27+50

F.A. RTE.	SECTION	COUNTY	TOTAL SHEETS	SHEET NO.
0121	03-00362-00-PV	MCHENRY	54	42
CONTRACT NO. 63195				
FED. ROAD DIST. NO. ILLINOIS FED. AID PROJECT M-9003(255)				