


FINAL SURVEY PLOTTED DATE BY SURVEYED PLOTTED DATE BY
NOTE BOOK NO. AREAS CHECKED

ORIGINAL SURVEY PLOTTED DATE BY SURVEYED PLOTTED DATE BY
NOTE BOOK NO. AREAS CHECKED

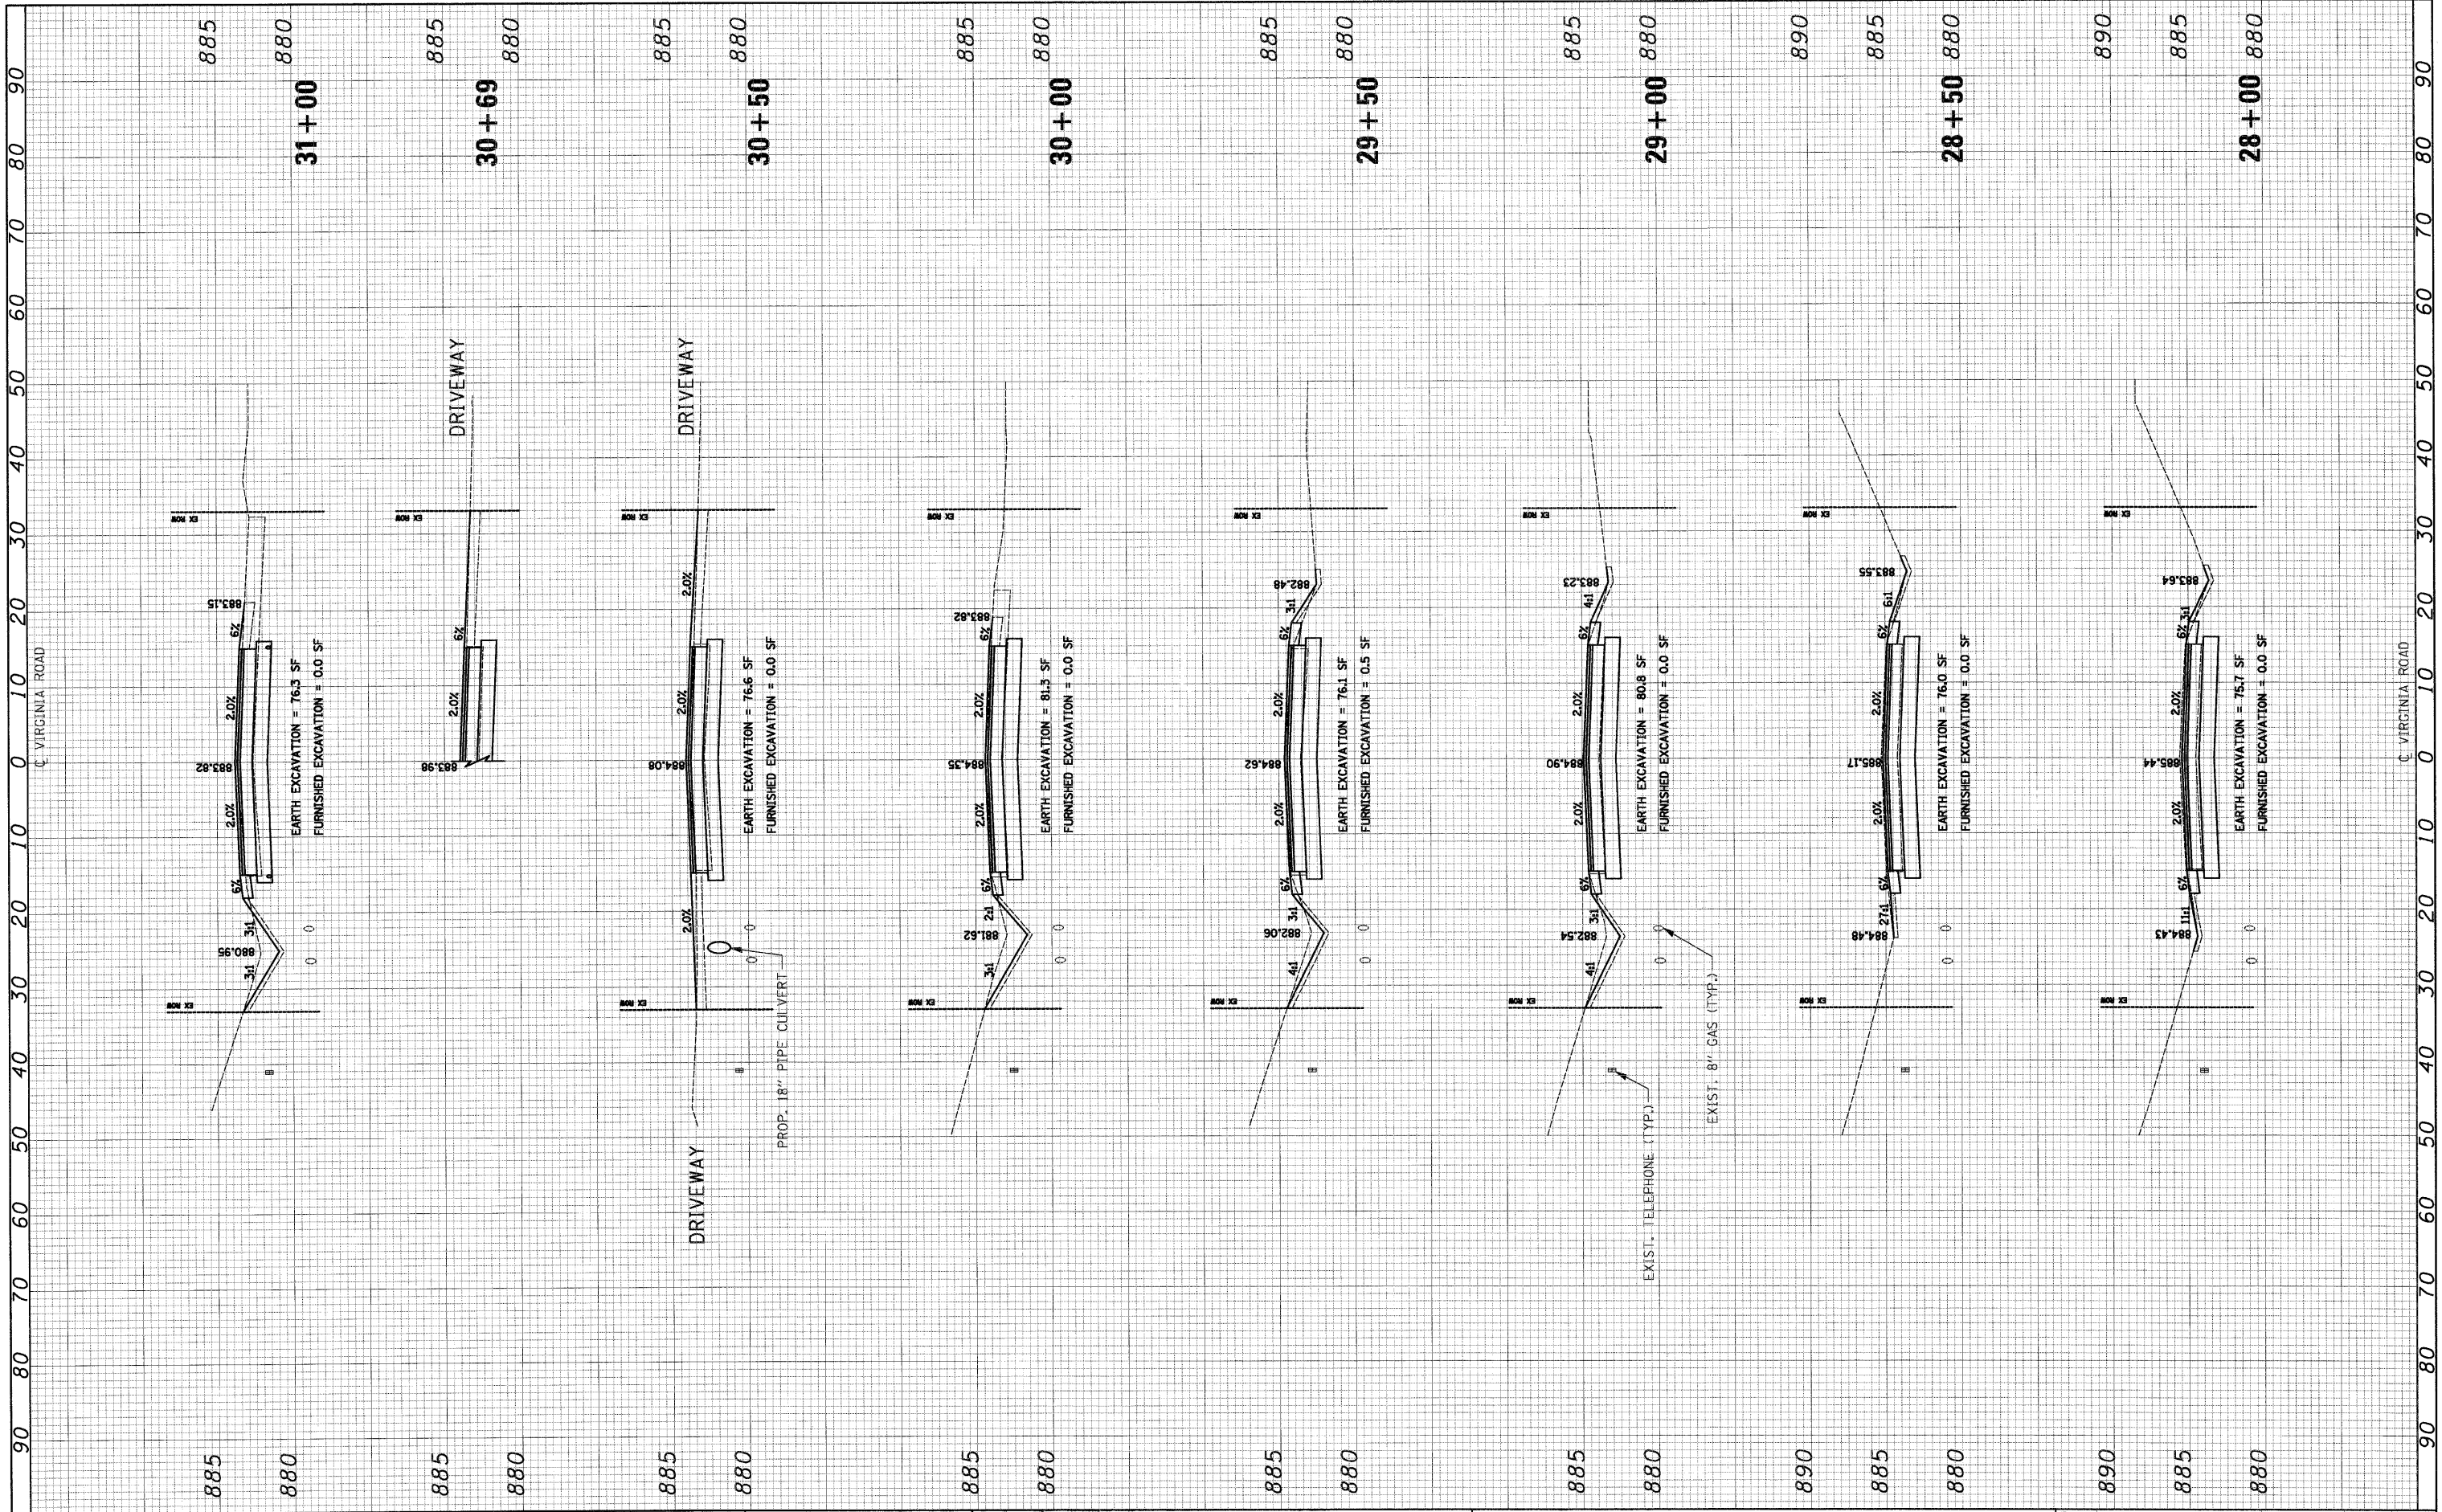

FILE NAME = J:\2211\oad\sheet\2211-sht-xs.dgn
USER NAME = ora

DESIGNED - RJD
DRAWN - ARA
CHECKED - GAB
DATE - 5-28-09

REVISIONS
REVISION NO. DESCRIPTION
1
2
3

**STATE OF ILLINOIS
DEPARTMENT OF TRANSPORTATION**

**CROSS SECTIONS
VIRGINIA ROAD**

SCALE: 1"=10'H 1"=5'V SHEET NO. 5 OF 16 SHEETS STA. 28+00 TO STA. 31+00

| F.A. RTE. | SECTION | COUNTY | TOTAL SHEETS | SHEET NO. |
|--|----------------|---------|--------------|-----------|
| 0121 | 03-00362-00-PV | MCHENRY | 54 | 43 |
| CONTRACT NO. 63195 | | | | |
| FED. ROAD DIST. NO. ILLINOIS FED. AID PROJECT: M-9003(255) | | | | |