


FINAL SURVEY SURVEYED PLOTTED
 NOTE BOOK DATE
 NO. AREAS CHECKED

ORIGINAL SURVEY SURVEYED PLOTTED
 NOTE BOOK DATE
 NO. AREAS CHECKED

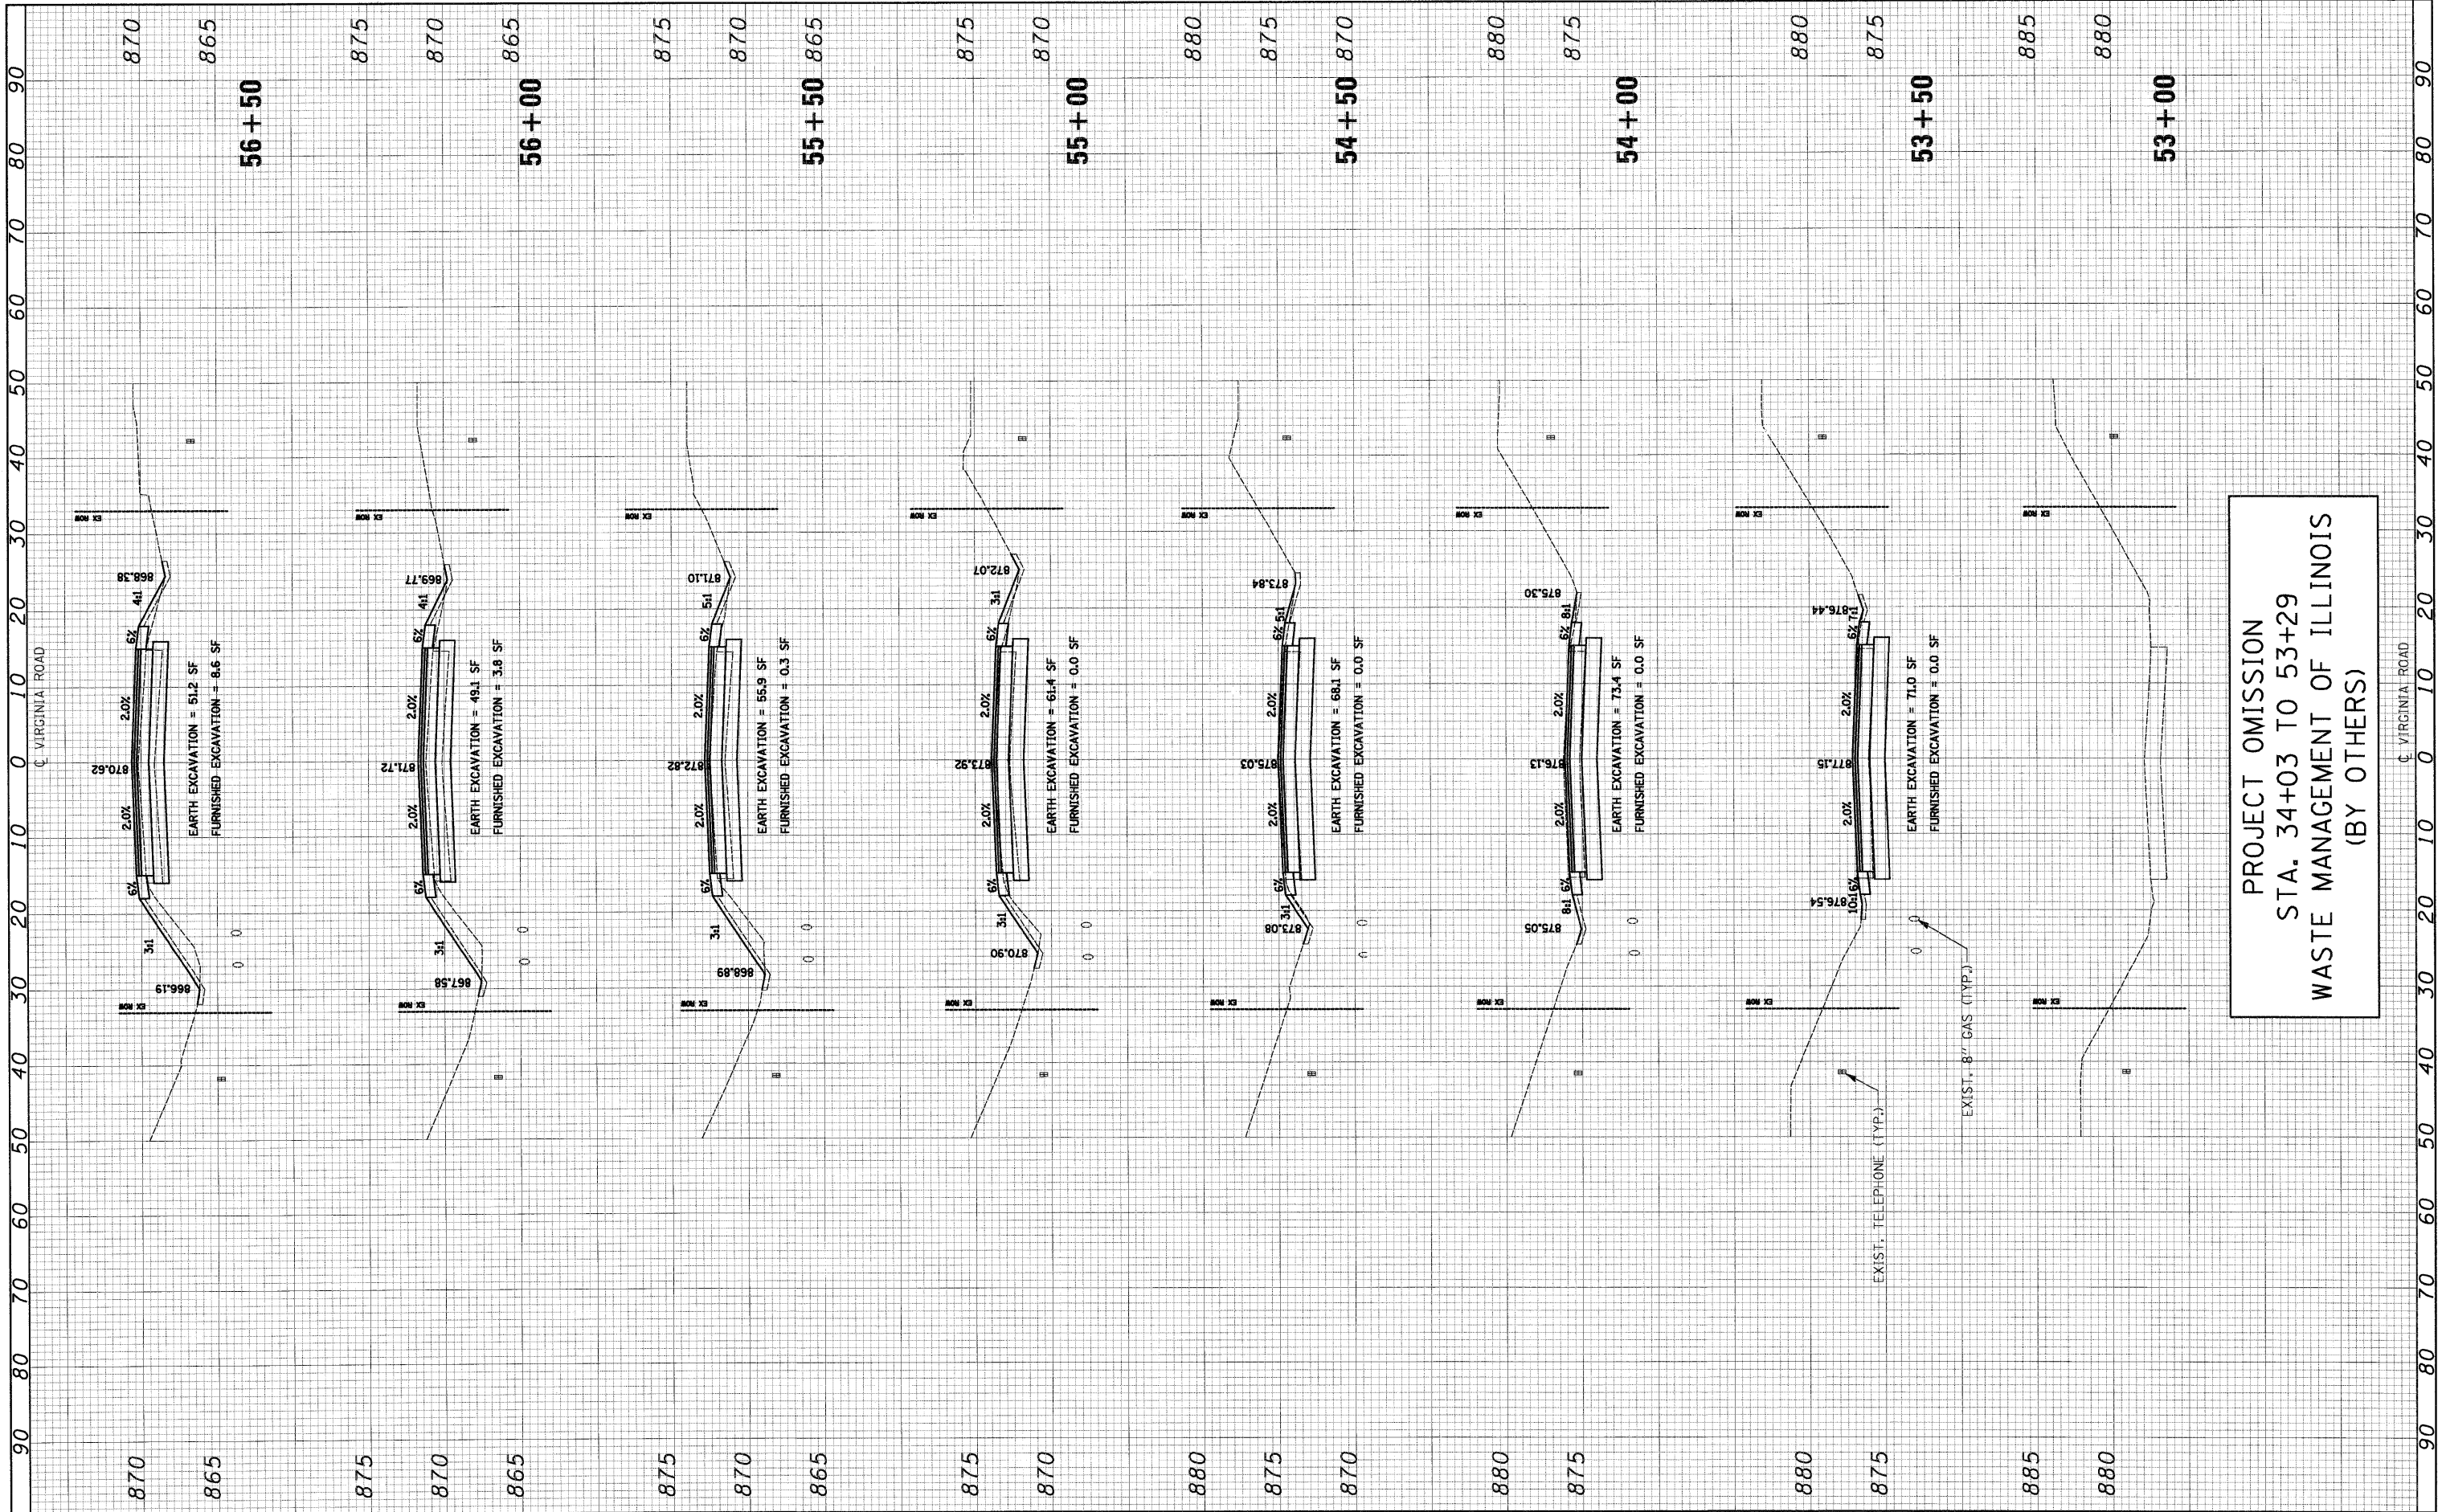

FILE NAME = J:\2211\oad\sheet\2211-sht-xs.dgn
 USER NAME = ara

DESIGNED - RJD
 DRAWN - ARA
 CHECKED - GAB
 DATE - 5-28-09

REVISED -
 REVISED -
 REVISED -
 REVISED -

STATE OF ILLINOIS
 DEPARTMENT OF TRANSPORTATION

CROSS SECTIONS
 VIRGINIA ROAD
 SCALE: 1"=10'H 1"=5'V SHEET NO. 7 OF 16 SHEETS STA. 53+00 TO STA. 56+50

F.A. RTE.	SECTION	COUNTY	TOTAL SHEETS	SHEET NO.
0121	03-00362-00-PV	MCHENRY	54	45
CONTRACT NO. 63195				
FED. ROAD DIST. NO. ILLINOIS FED. AID PROJECT M-9003(255)				