


FINAL SURVEY PLOTTED DATE AREAS CHECKED

ORIGINAL SURVEY PLOTTED DATE AREAS CHECKED

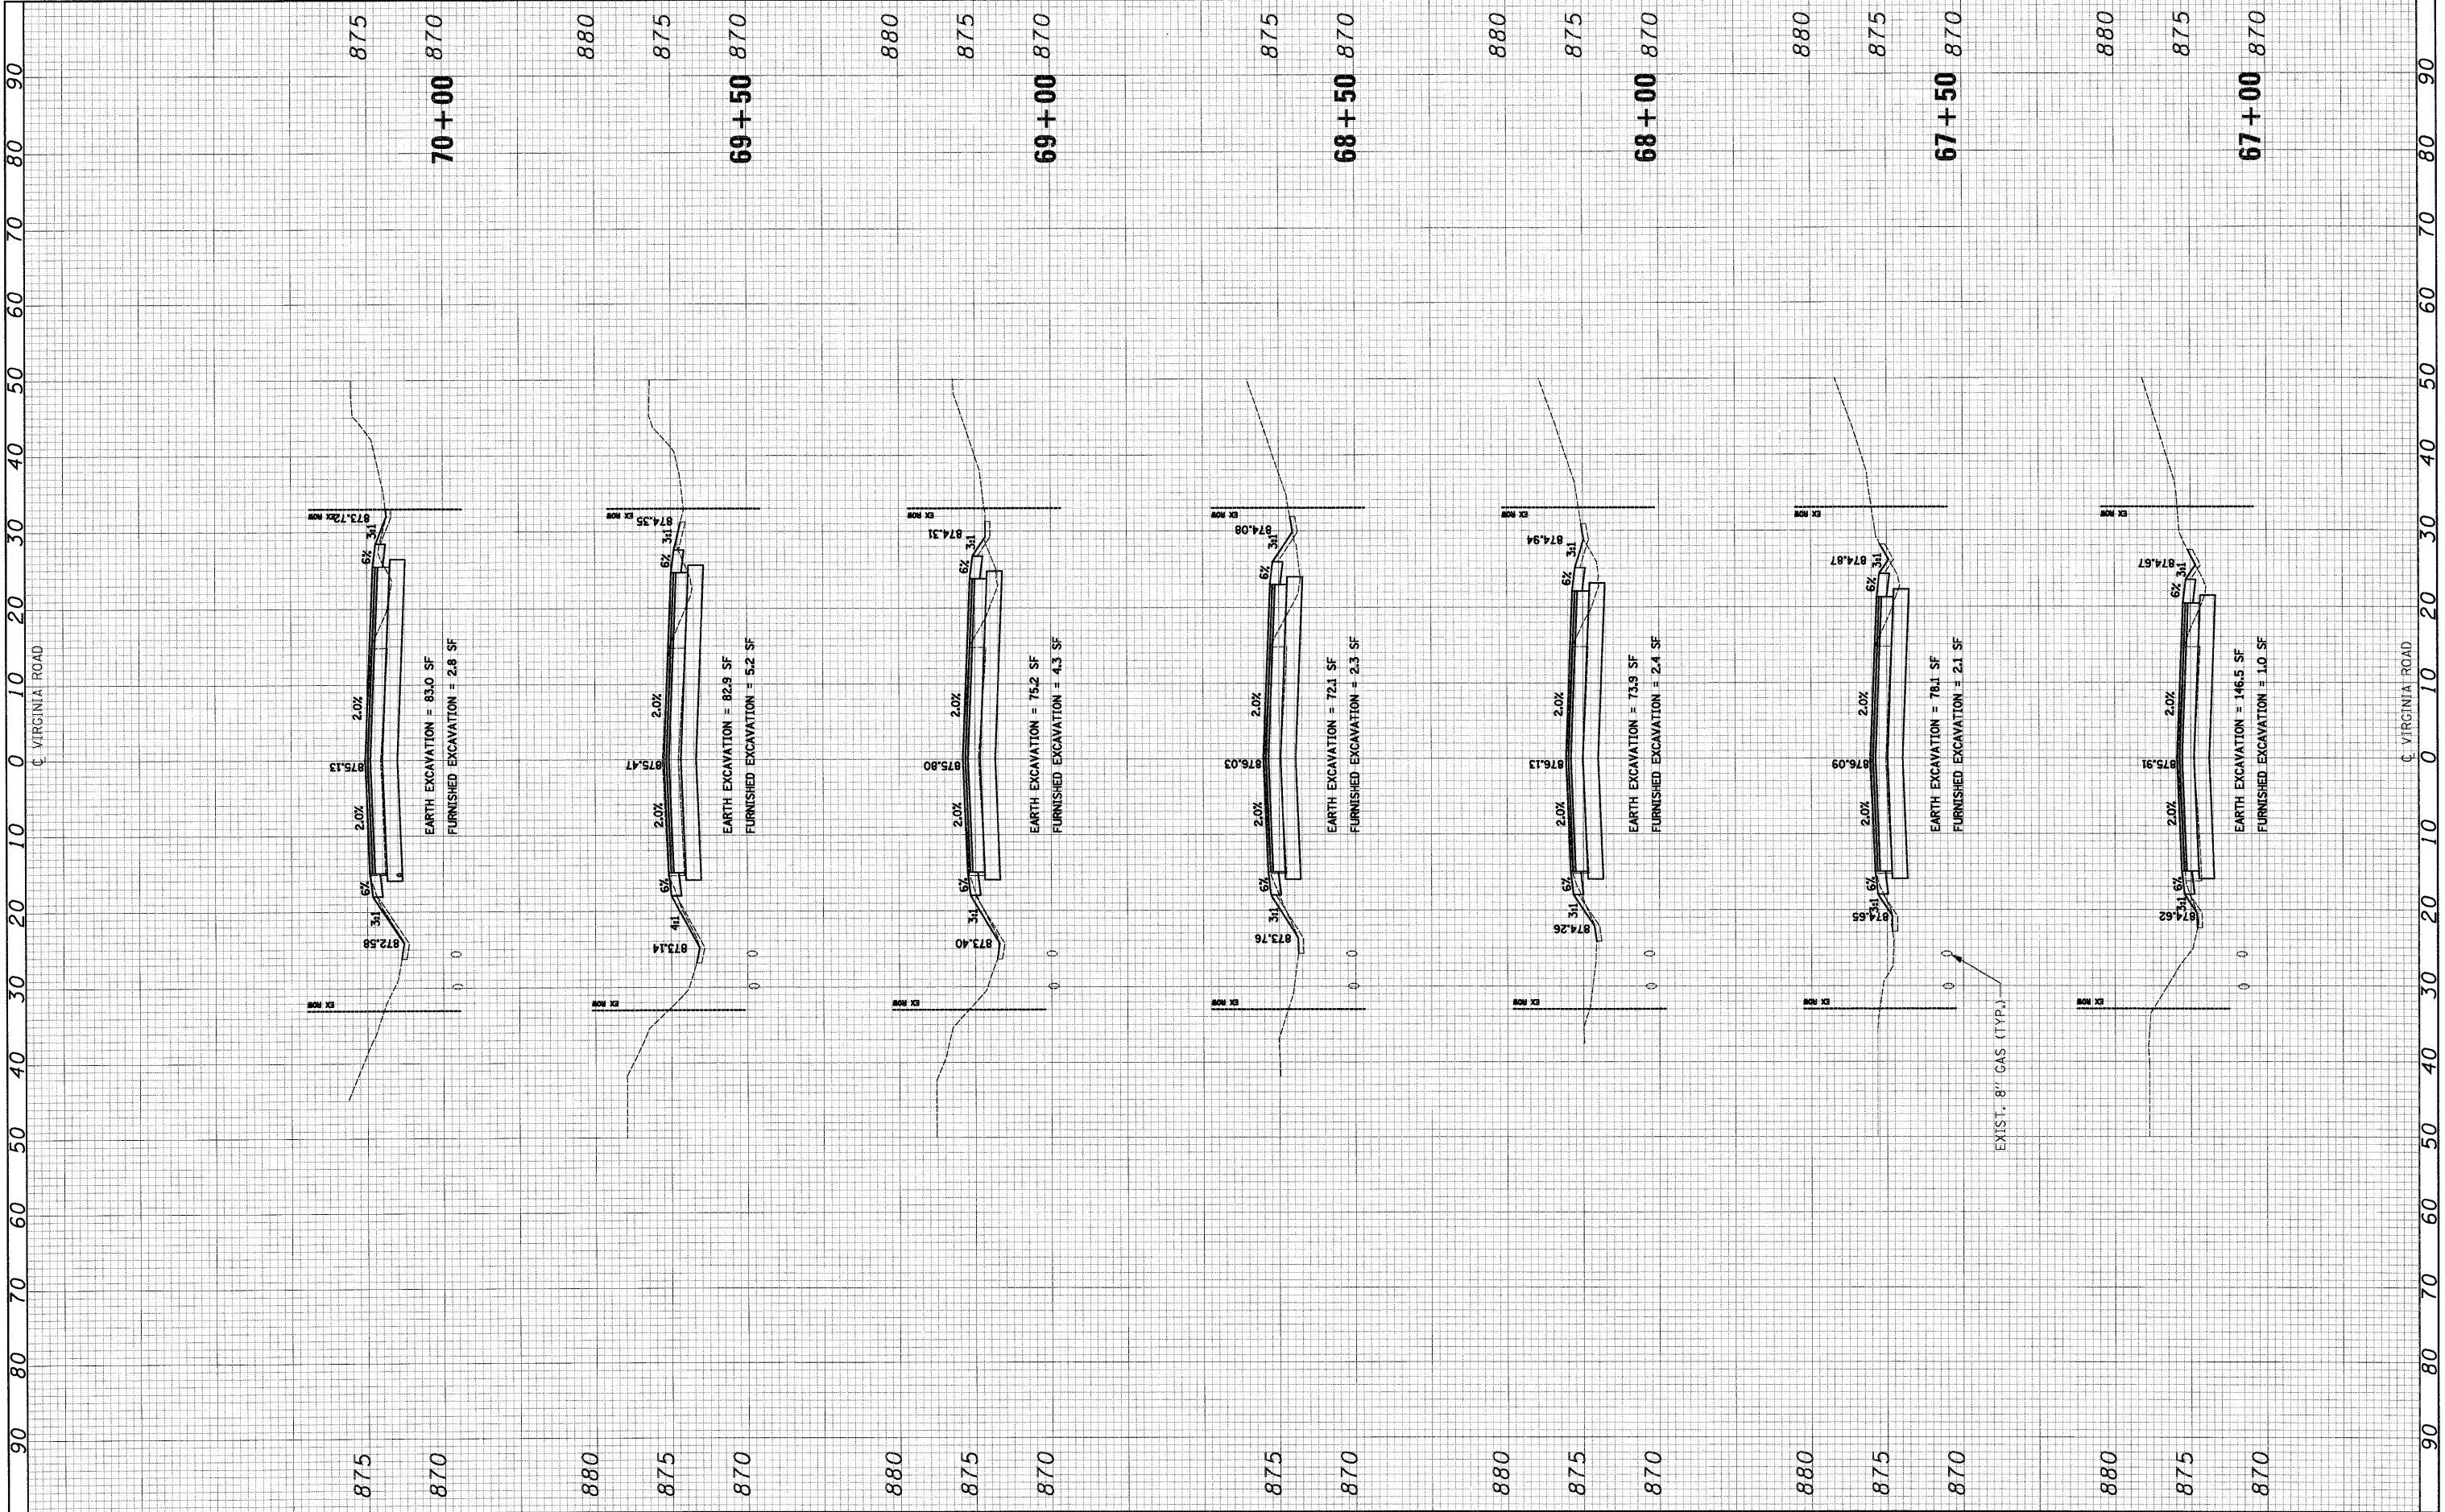

FILE NAME = J:\2211\road\sheet\2211-sht-xs.dgn

USER NAME = ara

DESIGNED - RJD
DRAWN - ARA
CHECKED - GAB
DATE - 5-28-09

REVISED -
REVISED -
REVISED -
REVISED -

STATE OF ILLINOIS
DEPARTMENT OF TRANSPORTATION

CROSS SECTIONS
VIRGINIA ROAD

SCALE: 1"=10'H 1"=5'V SHEET NO. 11 OF 16 SHEETS STA. 67+00 TO STA. 70+00

F.A. RTE.	SECTION	COUNTY	TOTAL SHEETS	SHEET NO.
0121	03-00362-00-PV	MCHENRY	54	49
CONTRACT NO. 63195				
FED. ROAD DIST. NO. ILLINOIS FED. AID PROJECT M-9003(255)				