


FINAL SURVEY	SURVEYED	BY	DATE
NOTE BOOK	PLOTTED		
NO.	DATE		
	AREAS CHECKED		

ORIGINAL SURVEY	SURVEYED	BY	DATE
NOTE BOOK	PLOTTED		
NO.	DATE		
	AREAS CHECKED		

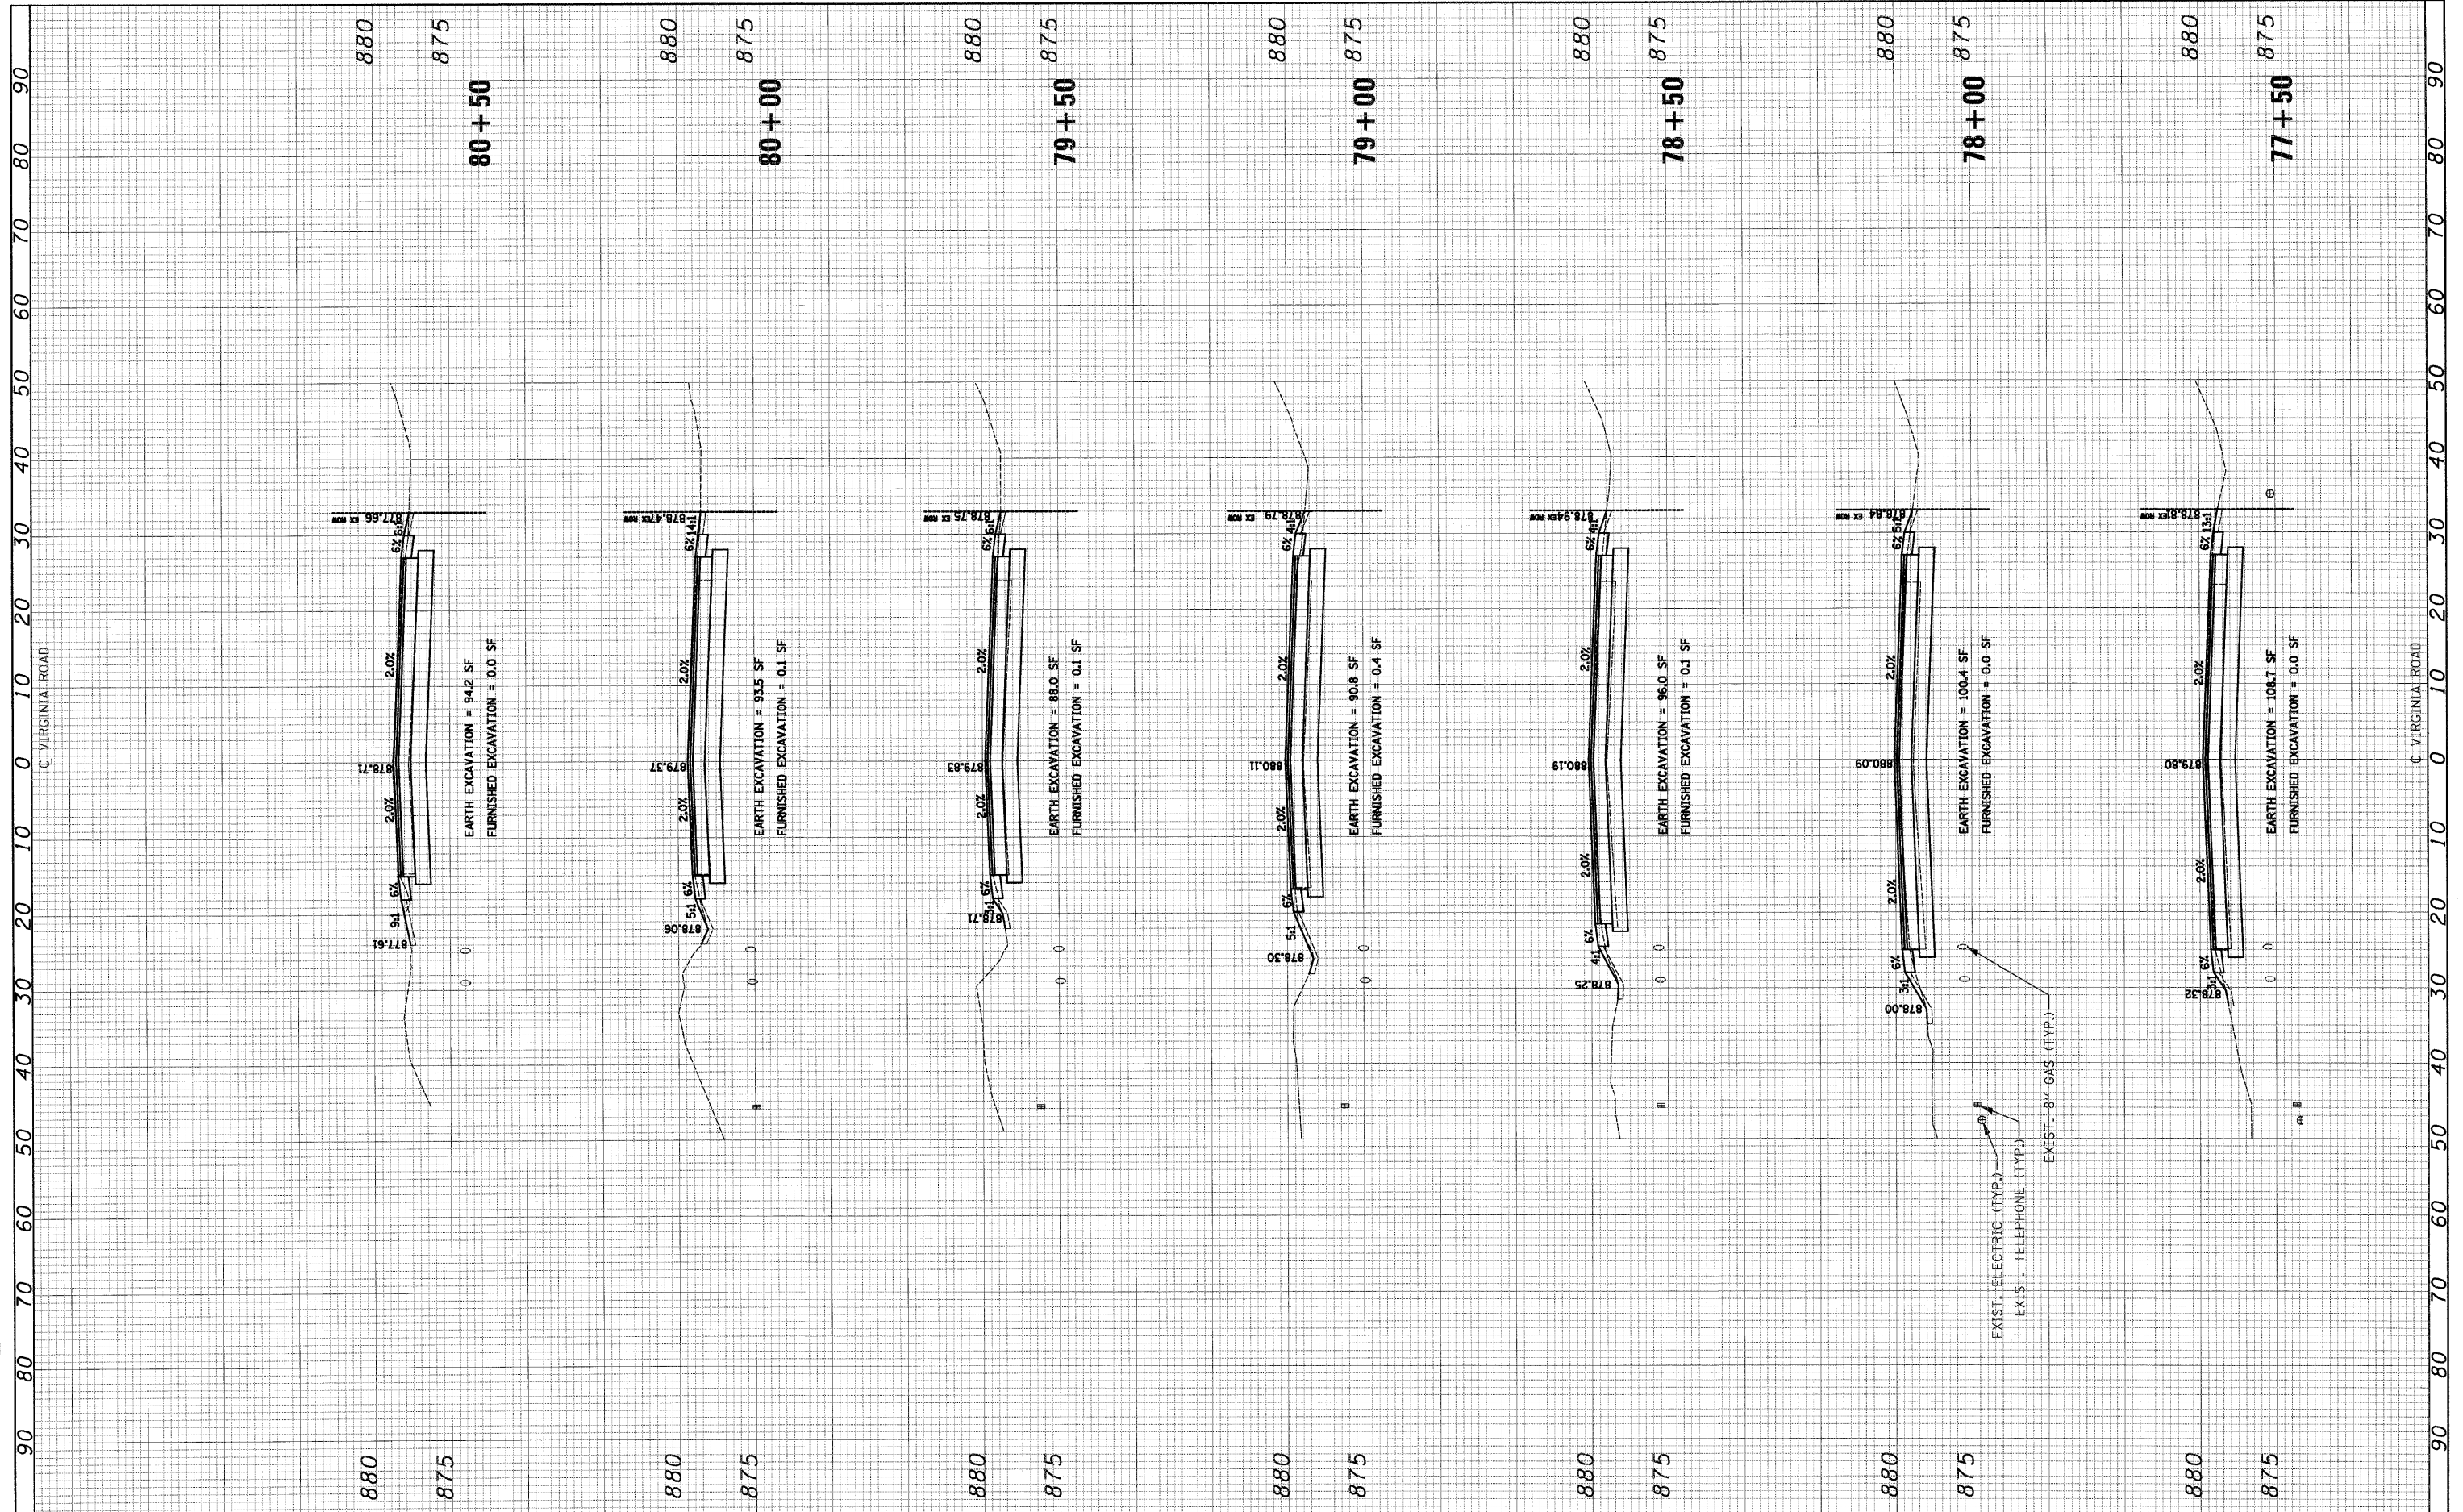

FILE NAME = J:\2211\oad\sheet\2211-sht-xa.dgn	USER NAME = ara	DESIGNED - RJD	REVISED -	STATE OF ILLINOIS DEPARTMENT OF TRANSPORTATION	CROSS SECTIONS VIRGINIA ROAD	F.A. RTE. 0121	SECTION 03-00362-00-PV	COUNTY MCHENRY	TOTAL SHEETS 54	SHEET NO. 52		
PLOT SCALE = 1/8"=1'-0"	DATE = 5-28-09	DRAWN - ARA	REVISED -			SCALE: 1"=10'H 1"=5'V	SHEET NO. 14 OF 16 SHEETS	STA. 77+50	TO STA. 80+50	CONTRACT NO. 63195		
PLOT DATE = 5/27/2009	DATE = 5-28-09	CHECKED - GAB	REVISED -			FED. ROAD DIST. NO. ILLINOIS FED. AID PROJECT: M-9003(255)						
		DATE = 5-28-09	REVISED -									