



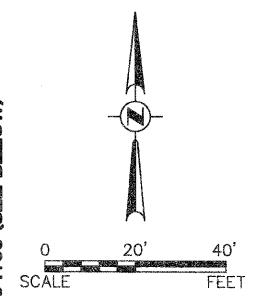

F.A.U. RTE.	SECTION	COUNTY	TOTAL SHEETS	SHEET NO.
1680	05-00038-00-PV	KANE/KENDALL	130	24
STA.		TO STA.		
FED. ROAD DIST. NO. -		ILLINOIS	FED. AID PROJECT	

PLAN	SURVEYED	DATE
NO.	BY	
	CHECKED	
	BY	
	DATE	

PROFILE	SURVEYED	DATE
NO.	BY	
	CHECKED	
	BY	
	DATE	

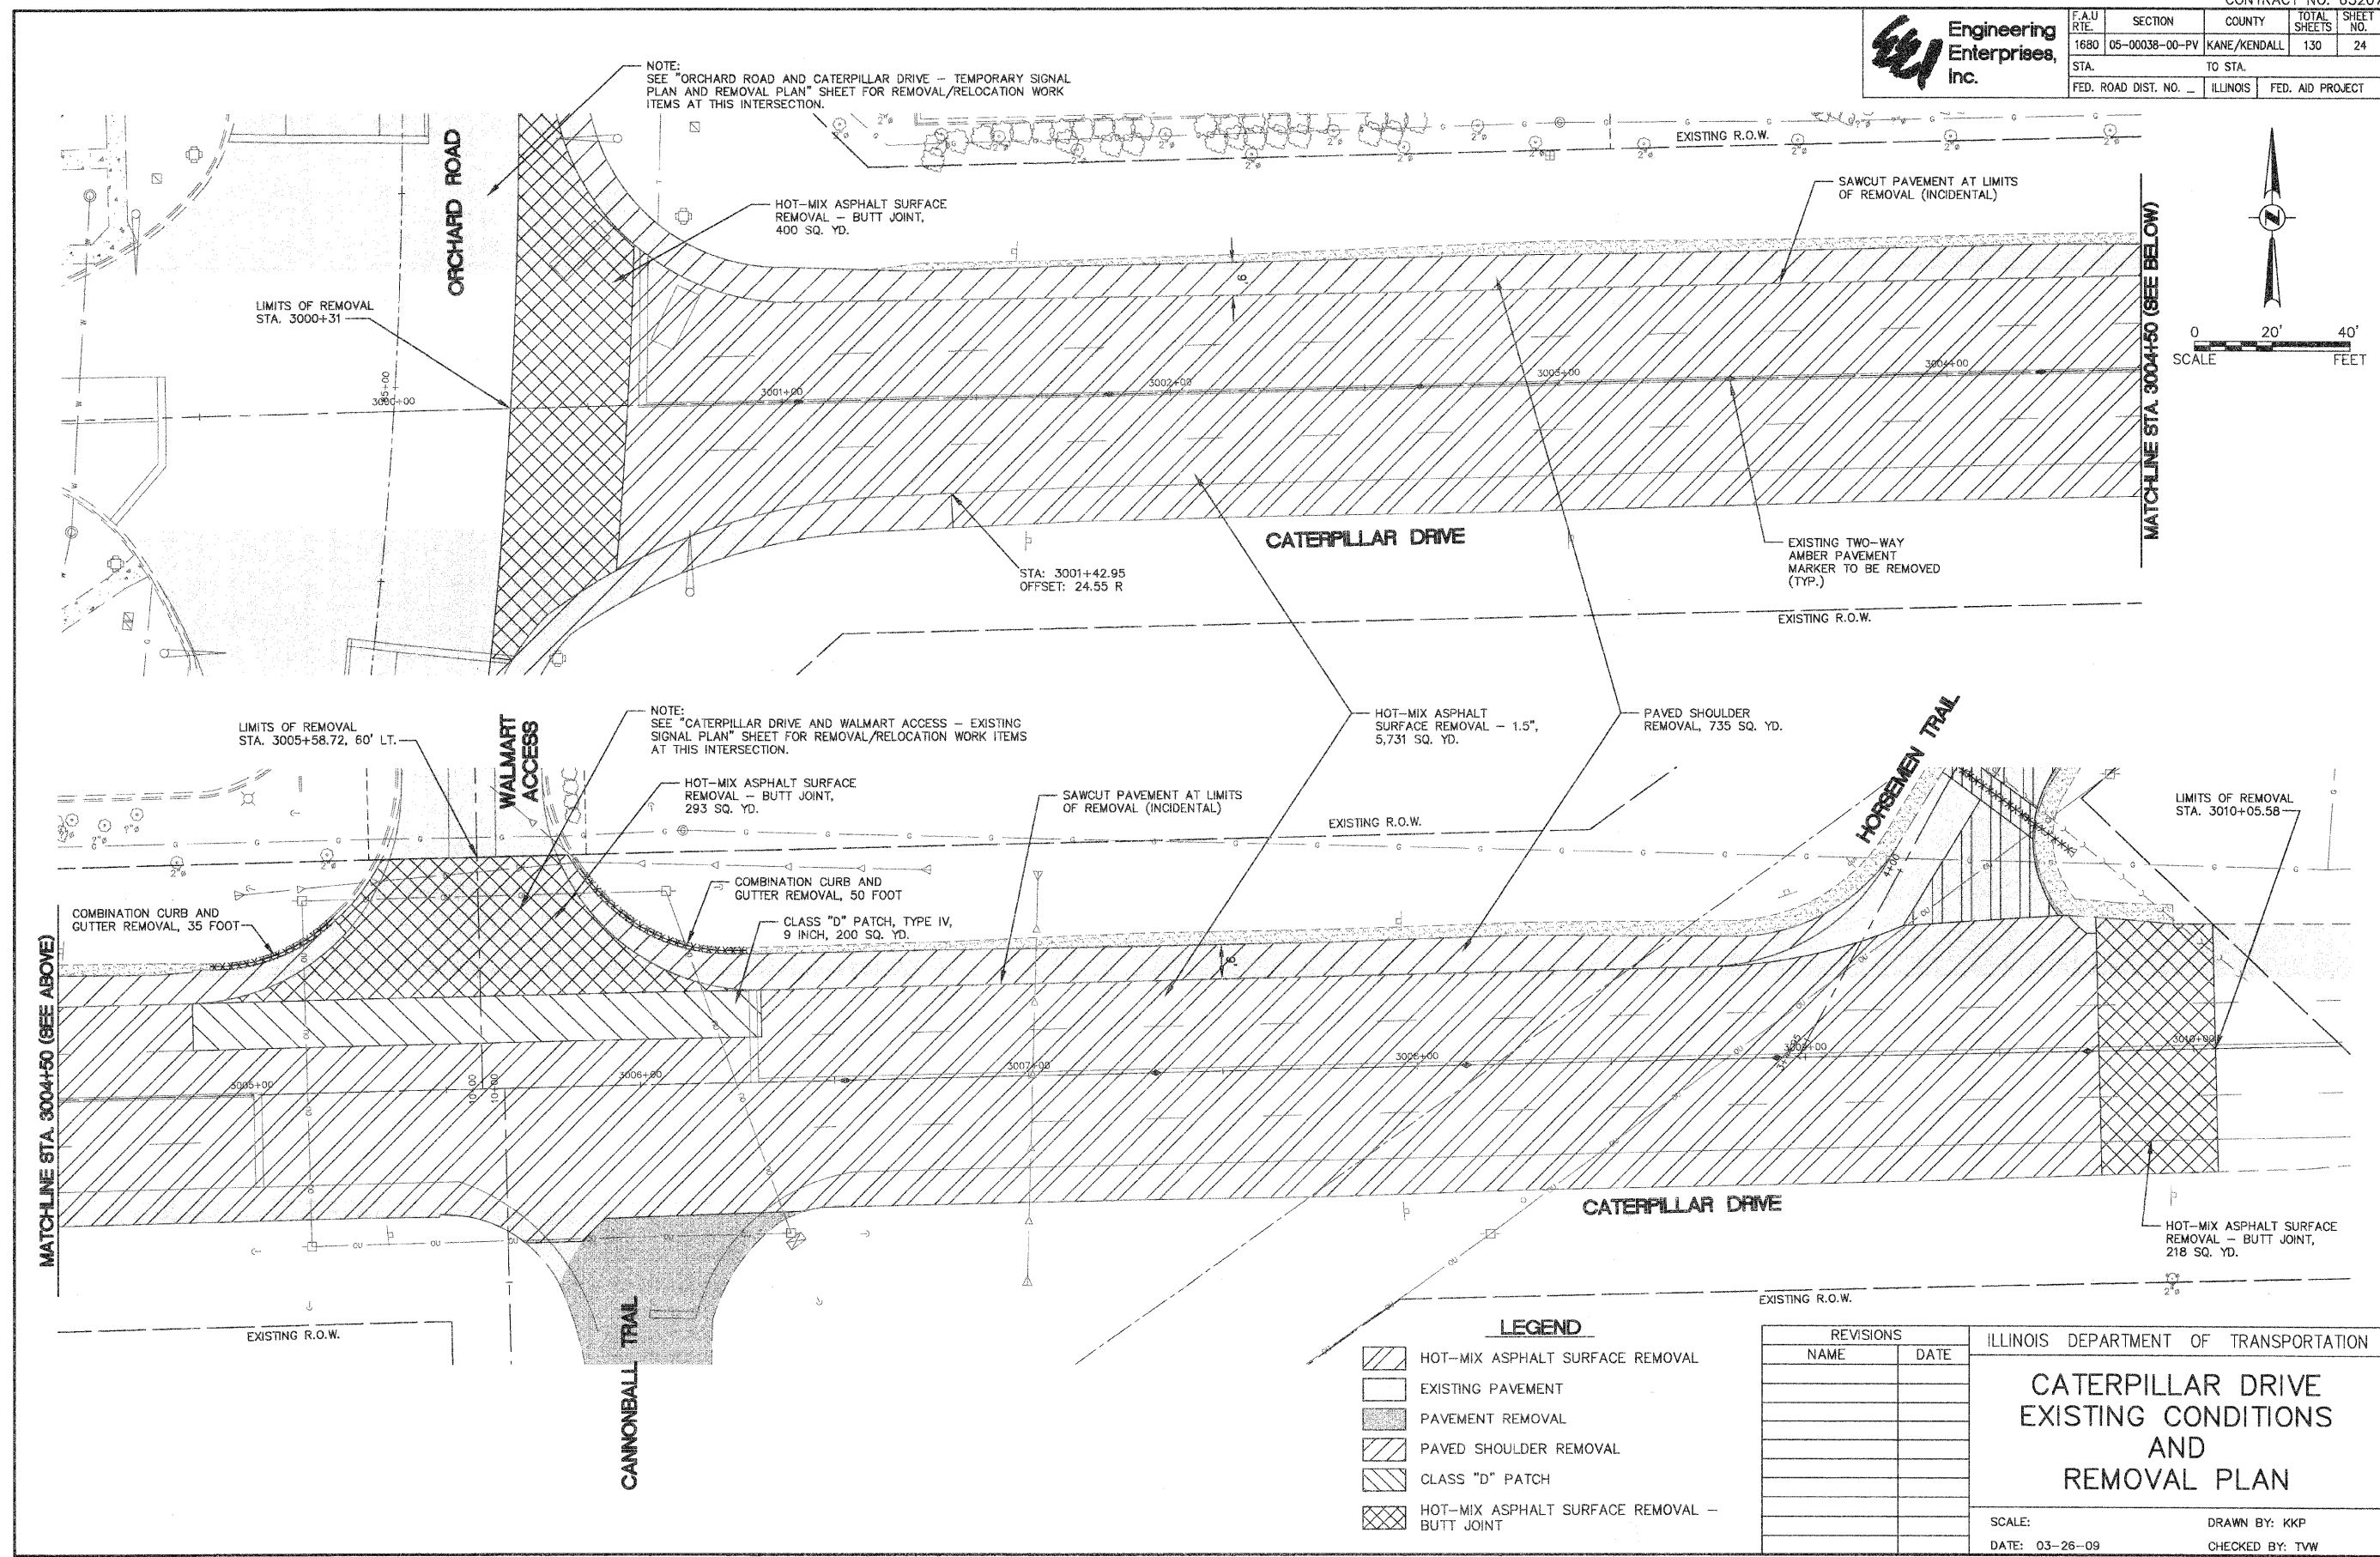

LEGEND

- HOT-MIX ASPHALT SURFACE REMOVAL
- EXISTING PAVEMENT
- PAVEMENT REMOVAL
- PAVED SHOULDER REMOVAL
- CLASS "D" PATCH
- HOT-MIX ASPHALT SURFACE REMOVAL - BUTT JOINT

REVISIONS	
NAME	DATE

ILLINOIS DEPARTMENT OF TRANSPORTATION

CATERPILLAR DRIVE EXISTING CONDITIONS AND REMOVAL PLAN

SCALE: DATE: 03-26-09

DRAWN BY: KKP
CHECKED BY: TWV