




Engineering Enterprises, Inc.

FAU RTE	SECTION	COUNTY	TOTAL SHEETS	SHEET NO.
1680	05-00038-00-PV	KANE/KENDALL	130	25
STA.	TO STA.			
FED. ROAD DIST. NO.	ILLINOIS	FED. AID PROJECT		

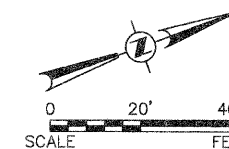

PLAN	SURVEYED	DATE
NOTE BOOK NO.	PLOTTED	
	CHECKED	
	BY	
	DATE	

PROFILE	SURVEYED	DATE
NOTE BOOK NO.	PLOTTED	
	CHECKED	
	BY	
	DATE	

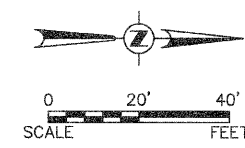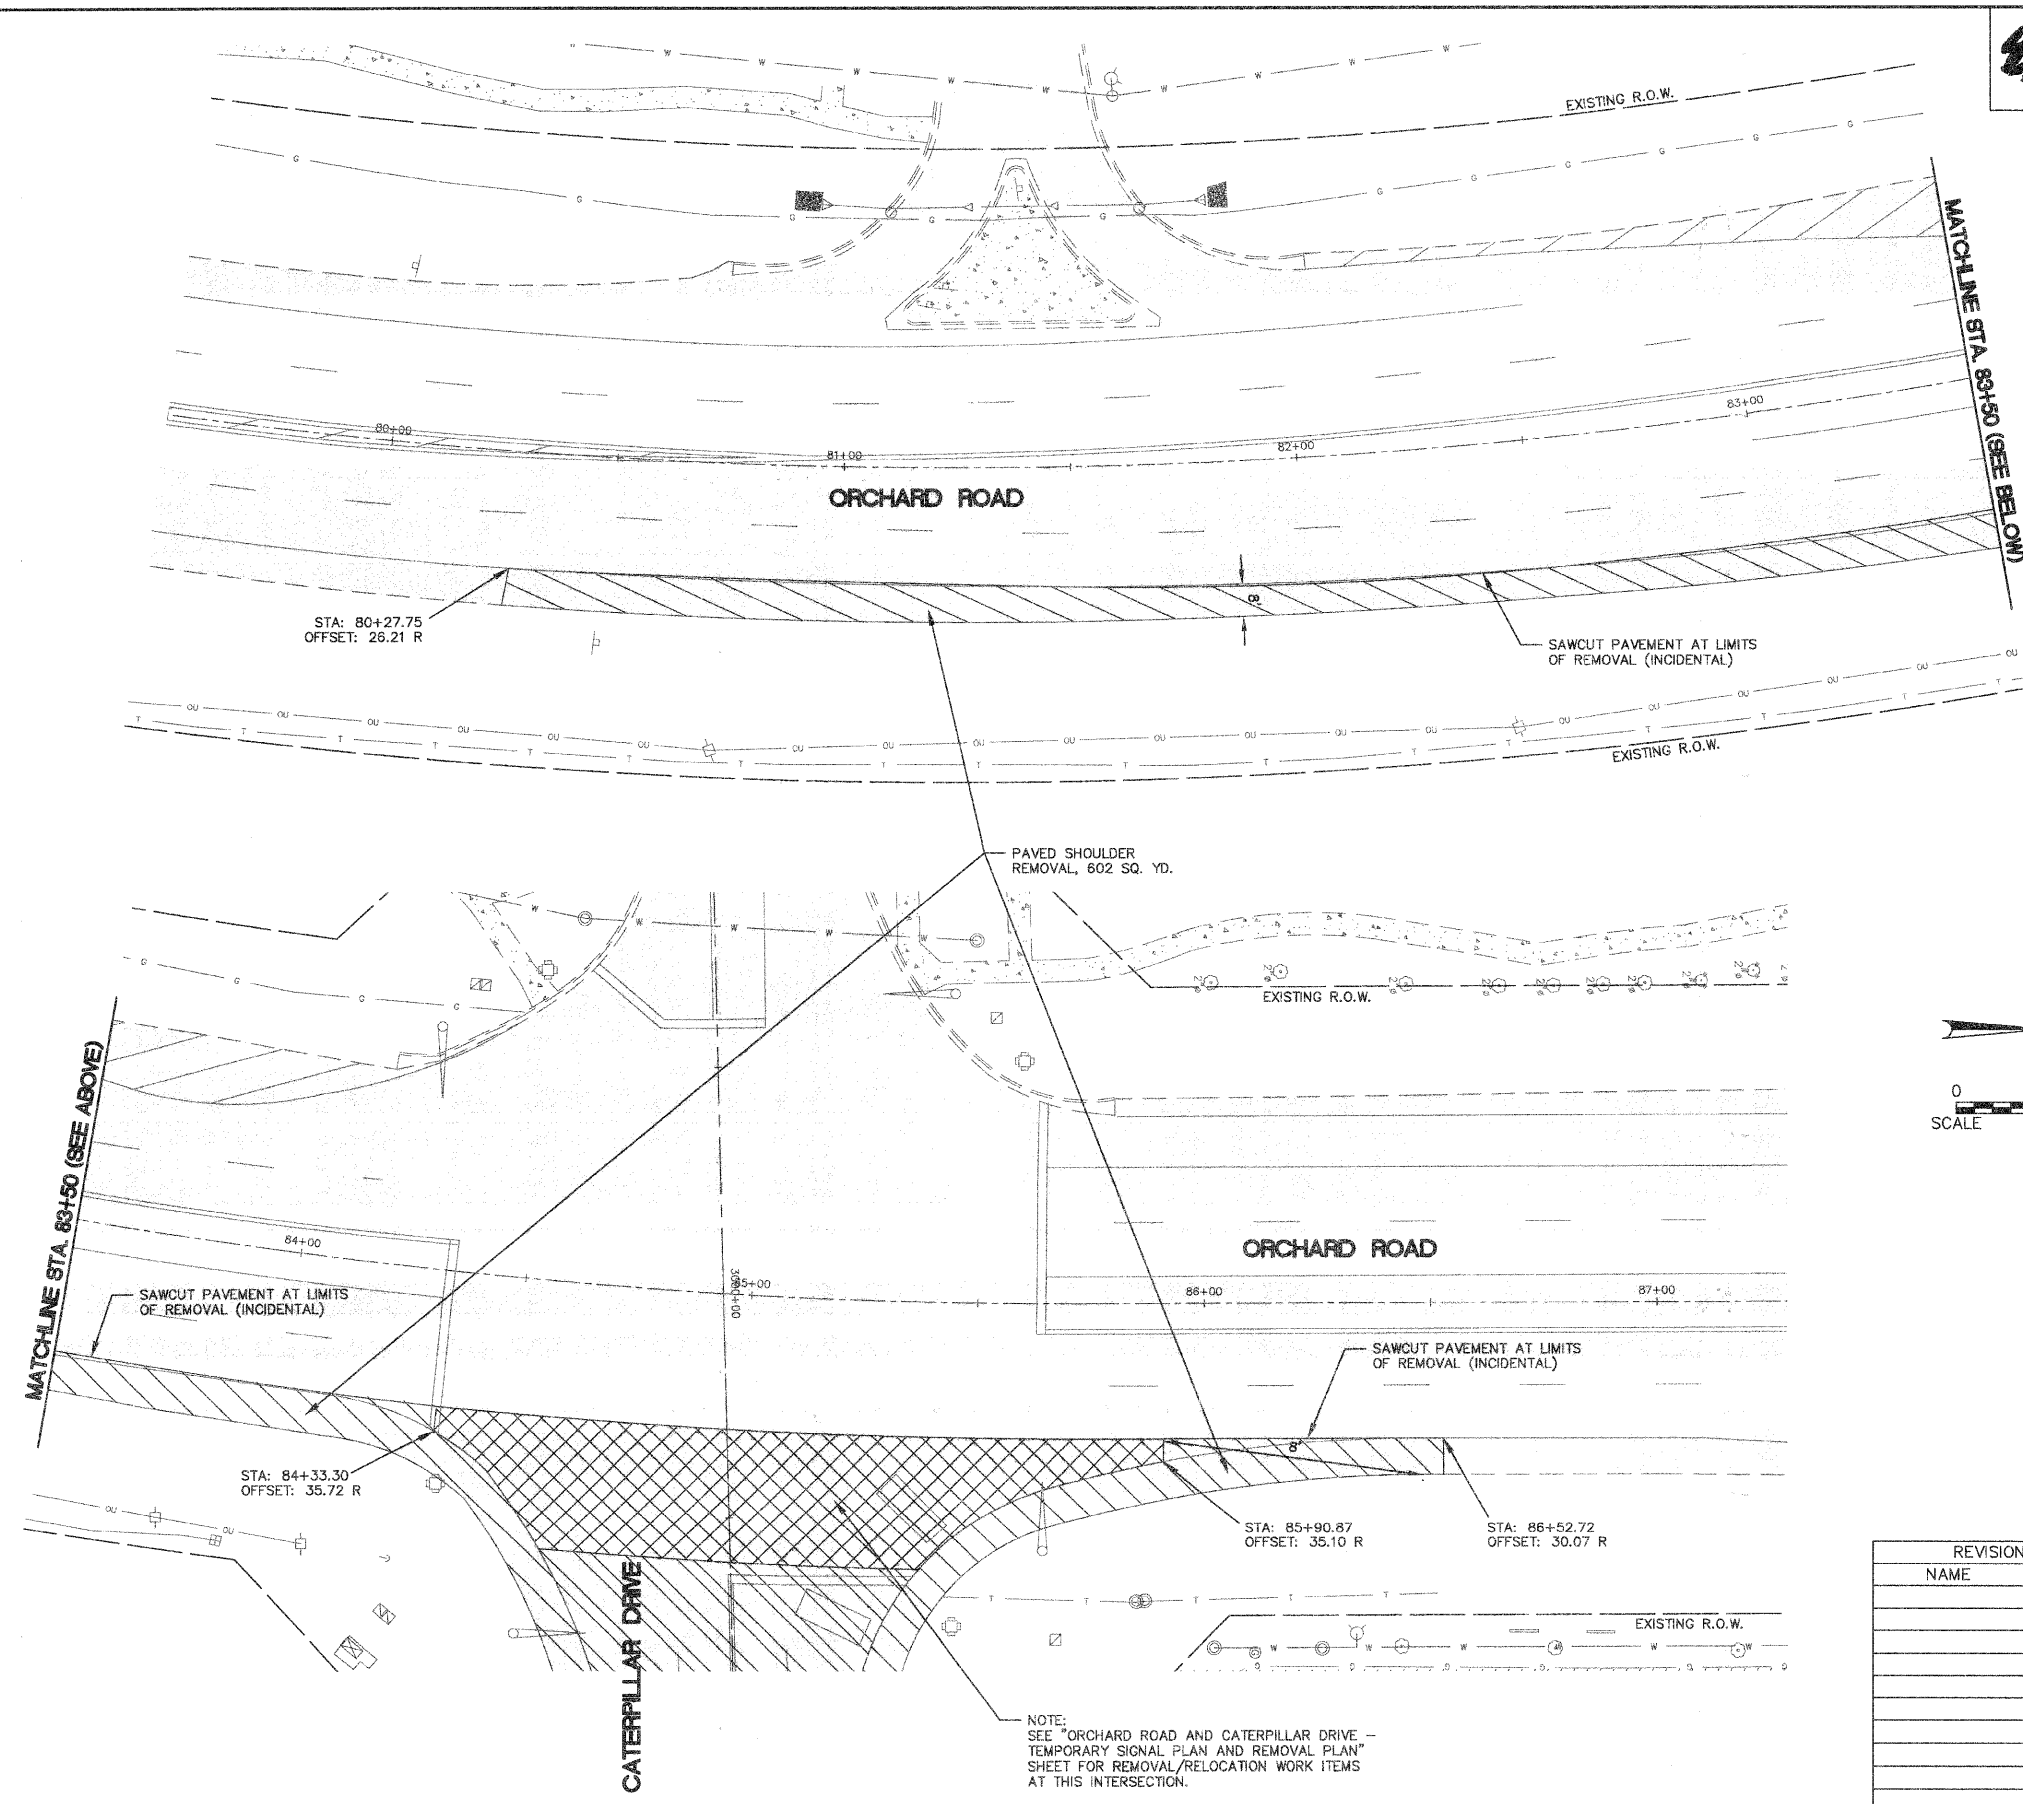

LEGEND

- HOT-MIX ASPHALT SURFACE REMOVAL
- EXISTING PAVEMENT
- PAVEMENT REMOVAL
- PAVED SHOULDER REMOVAL
- CLASS "D" PATCH
- HOT-MIX ASPHALT SURFACE REMOVAL - BUTT JOINT

REVISIONS

NAME	DATE

ILLINOIS DEPARTMENT OF TRANSPORTATION

ORCHARD ROAD EXISTING CONDITIONS AND REMOVAL PLAN

SCALE: DATE: 03-26-09

DRAWN BY: KKP
CHECKED BY: TWV