


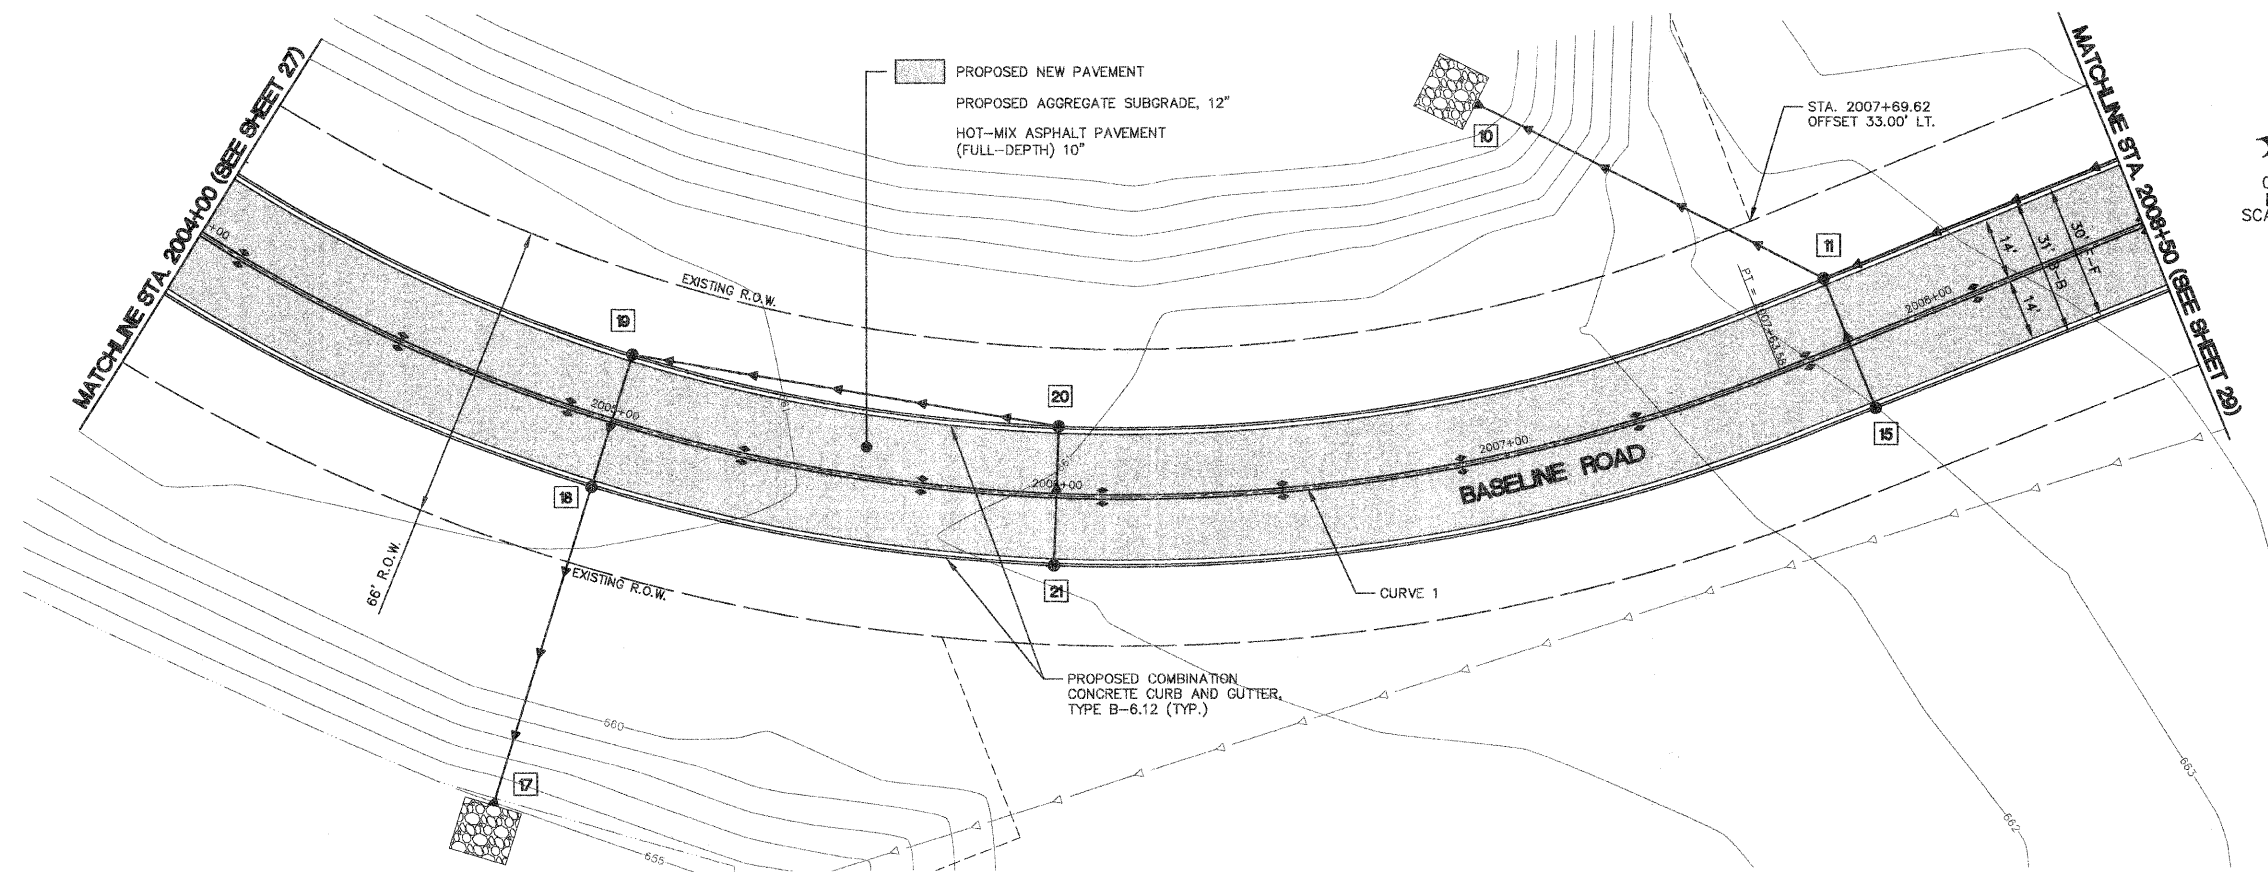


F.A.U. RITE	SECTION	COUNTY	TOTAL SHEETS	SHEET NO.
1680	05-00038-00-PV	KANE/KENDALL	130	28
STA.		TO STA.		
FED. ROAD DIST. NO.		ILLINOIS	FED. AID PROJECT	

PLAN	SURVEYED	DATE
	PLOTTED	BY
	CHECKED	
	RT. OF WAY CHECKED	
	ROAD FILE NAME	
	NO.	

PROFILE	SURVEYED	DATE
	PLOTTED	BY
	CHECKED	
	RT. OF WAY CHECKED	
	STRUCTURE NOTATION CHYD	
	NO.	



HORIZONTAL CURVE TABLE									
CURVE	LENGTH	RADIUS	DELTA	TANGENT	D	Se	P.C. STA.	P.I. STA.	P.T. STA.
CURVE 1	610.68'	387.01'	90°24'37"	389.79'	14°50'47"	N.C.	2001+52.90	2004+58.24	2007+63.58

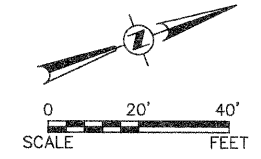

SCALE:
 HORIZONTAL 1" = 20'
 VERTICAL 1" = 40'

