



F.A. RTE.	SECTION	COUNTY	TOTAL SHEETS	SHEET NO.
1680	05-00038-00-PV	KANE/KENDALL	130	52
STA.		TO STA.		
FED. ROAD DIST. NO.		ILLINOIS	FED. AID PROJECT	

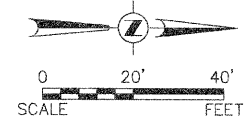

- ① - STORM SEWER NUMBER
- 1 - STORM STRUCTURE NUMBER

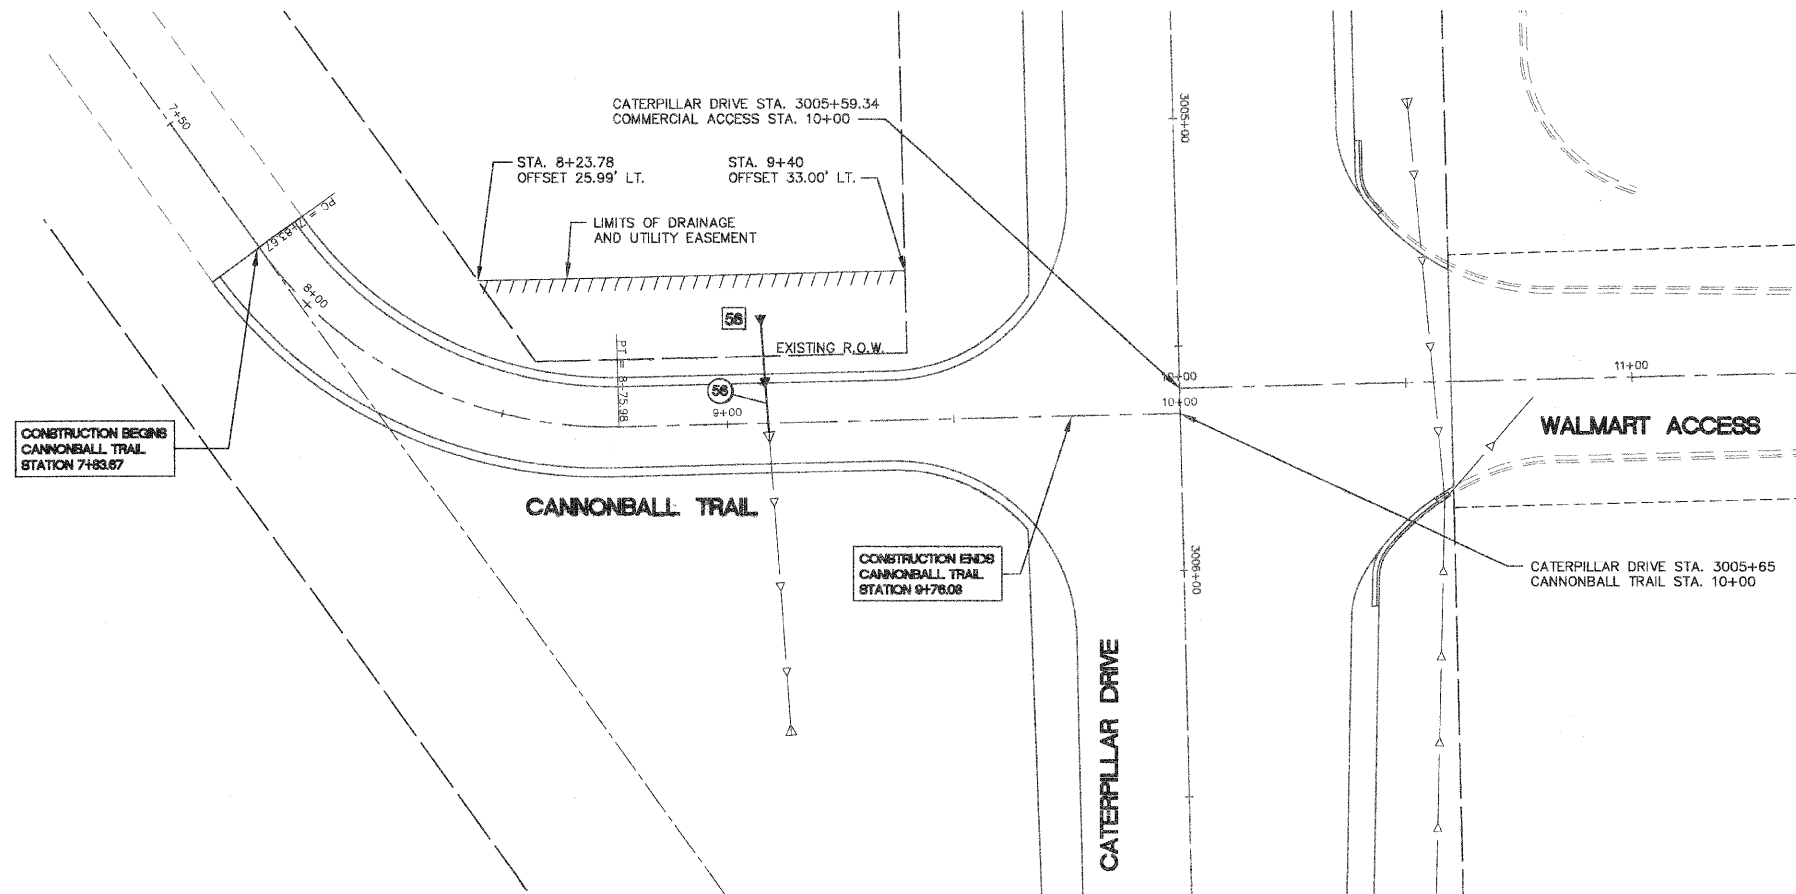

PLAN	DATE
SURVEYED	
PLOTTED	
CHECKED	
BY	
NO.	

PROFILE	DATE
SURVEYED	
PLOTTED	
CHECKED	
BY	
NO.	

STORM SEWER STRUCTURE SCHEDULE																									
STR.	STATION	OFFSET	LT./RT.	INLET				CB TY				MH TY				STONE RIPRAP CLASS A3				STRUCTURE INVERTS				T/C ELEV (RM ELEV IF NO T/C)	
				TY A	TY B	TY C	TY D	A 4' DIA	B 6' DIA	C 8' DIA	D 12' DIA	TY 1	TY 2	TY 3	TY 4	TY 5	TY 6	TY 7	TY 8	TY 9	TY 10	N	S		E
56	907.8	24.0	LT	EACH	EACH	EACH	EACH	EACH	EACH	EACH	EACH	EACH	EACH	EACH	EACH	EACH	EACH	EACH	EACH	EACH	EACH	EACH	EACH	EACH	N/A

DRAINAGE SCHEDULE										
PIPE #	D.S. STR.	U.S. STR.	PIPE DIA. (IN)	LENGTH (FT)	SLOPE %	TRENCH BACKFILL CY	SS CL A TY 2 12" FOOT	SSRG CL A TY 2 12" FOOT	SS CL A TY 2 15" FOOT	SS CL A TY 2 18" FOOT
56	N/A	56	18	20	0.29	3.1				20

REVISIONS		ILLINOIS DEPARTMENT OF TRANSPORTATION	
NAME	DATE		
		<h2>CANNONBALL TRAIL STORM SEWER PLAN</h2>	
SCALE:		DRAWN BY: KKP	
DATE: 03-26-09		CHECKED BY: TWV	