


Engineering Enterprises, Inc.


F.A.U. RTE.	SECTION	COUNTY	TOTAL SHEETS	SHEET NO.
1680	05-00038-00-PV	KANE/KENDALL	130	60
STA.		TO STA.		
FED. ROAD DIST. NO. -		ILLINOIS	FED. AID PROJECT	

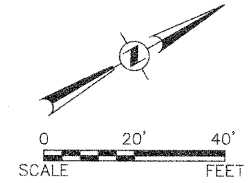

NOTE:
ALL PAVEMENT MARKINGS
SHALL BE THERMOPLASTIC
UNLESS OTHERWISE SPECIFIED

PLAN	DATE
SURVEYED	
ALIGNED	
CHECKED	
BY	
NO.	

PROFILE	DATE
SURVEYED	
GRADES CHECKED	
BY	
NO.	

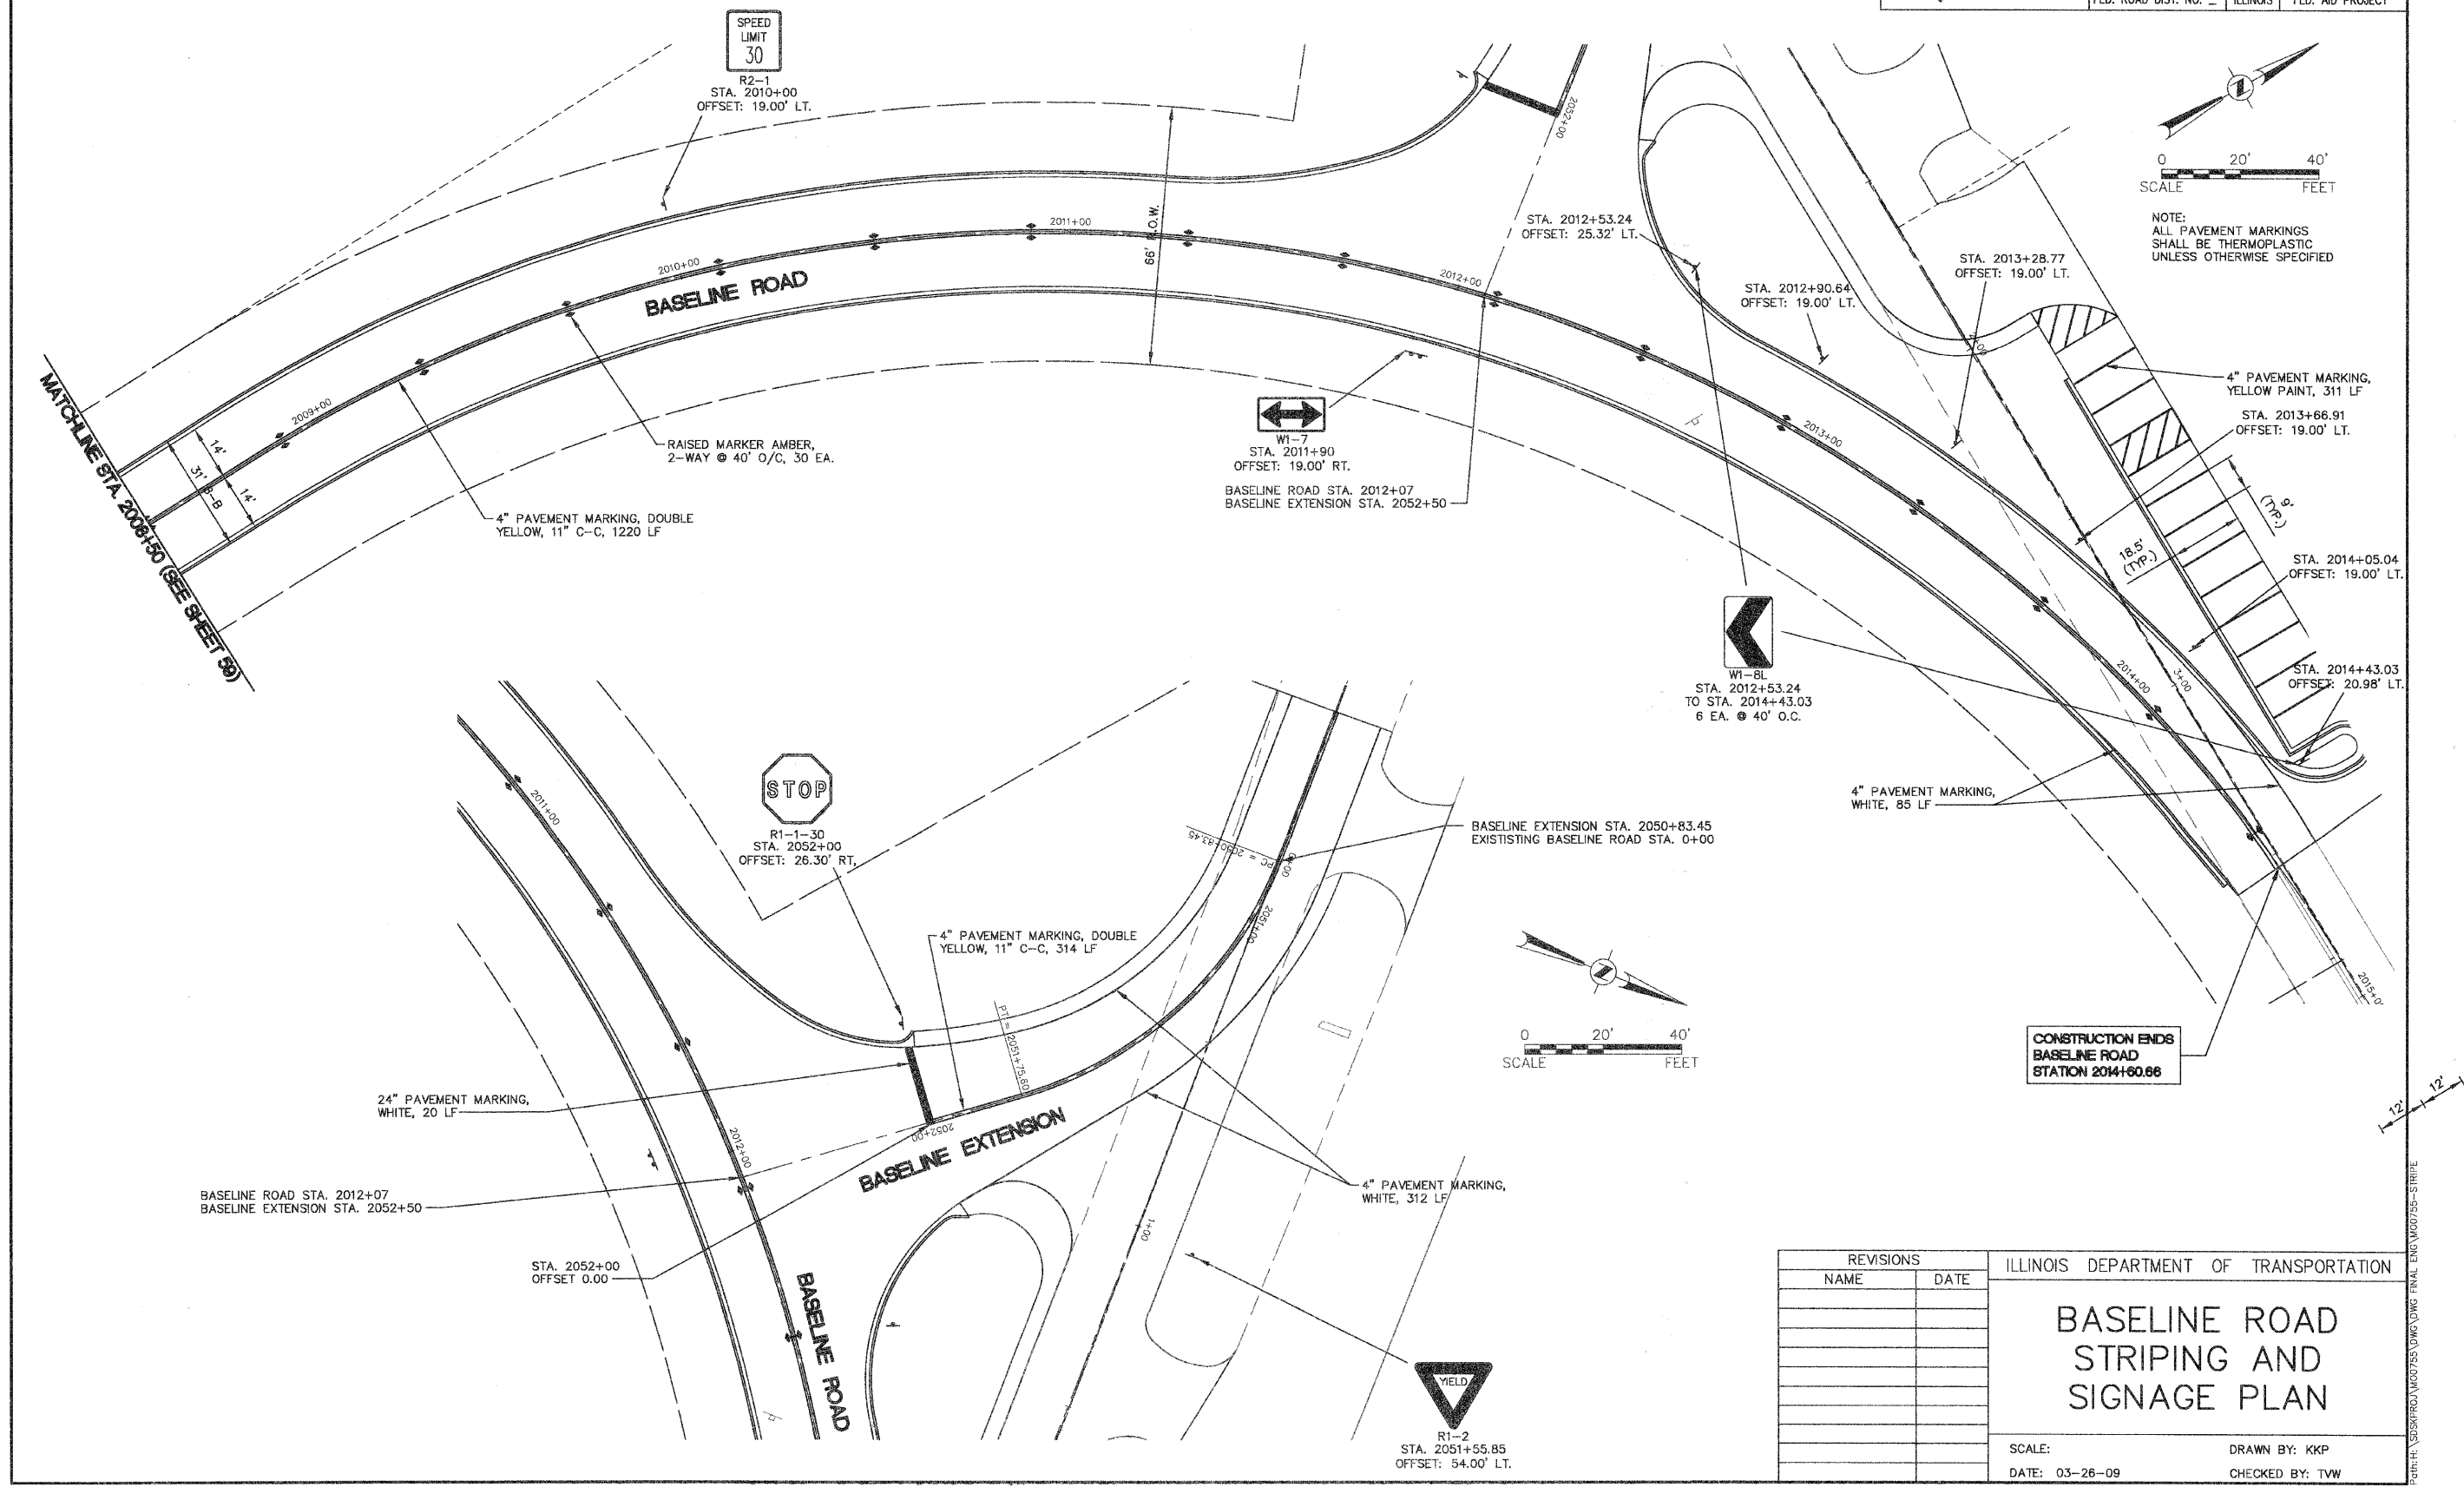

CONSTRUCTION ENDS
BASELINE ROAD
STATION 2014+60.66

REVISIONS	
NAME	DATE

ILLINOIS DEPARTMENT OF TRANSPORTATION

BASELINE ROAD STRIPING AND SIGNAGE PLAN

SCALE: _____ DRAWN BY: KKP
DATE: 03-26-09 CHECKED BY: TWV