





F.A.U. RTE.	SECTION	COUNTY	TOTAL SHEETS	SHEET NO.
1680	05-00038-00-PV	KANE/KENDALL	130	61
STA.	TO STA.			
FED. ROAD DIST. NO. -	ILLINOIS	FED. AID PROJECT		


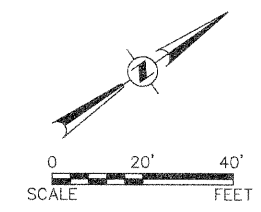


- NOTES:
1. ALL PAVEMENT MARKINGS SHALL BE THERMOPLASTIC UNLESS OTHERWISE SPECIFIED
 2. REMOVAL AND RELOCATION OF EXISTING SIGNS SHALL BE INCIDENTAL IN ACCORDANCE WITH ART. 107.25 OF THE STANDARD SPECIFICATIONS.

PLAN	DATE
BY	
REVISIONS	
NO.	
DATE	
BY	
REVISIONS	
NO.	
DATE	
BY	

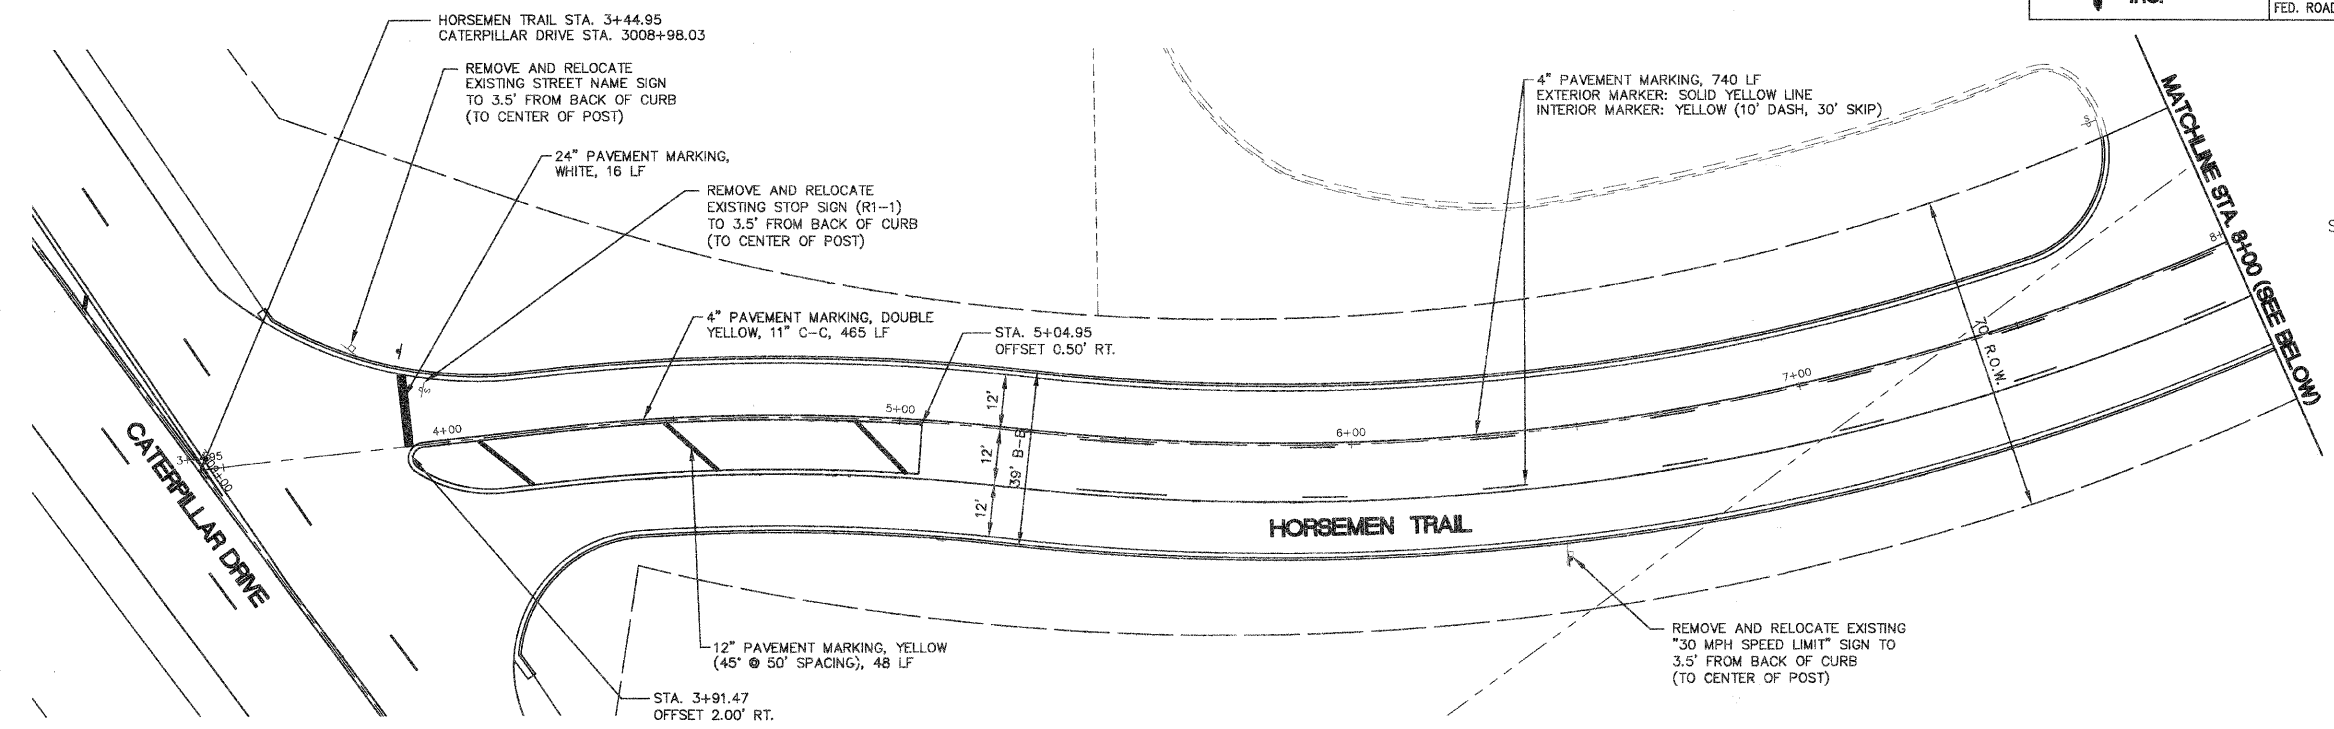

PROFILE	DATE
BY	
REVISIONS	
NO.	
DATE	
BY	
REVISIONS	
NO.	
DATE	
BY	

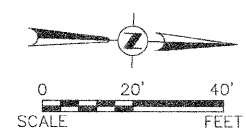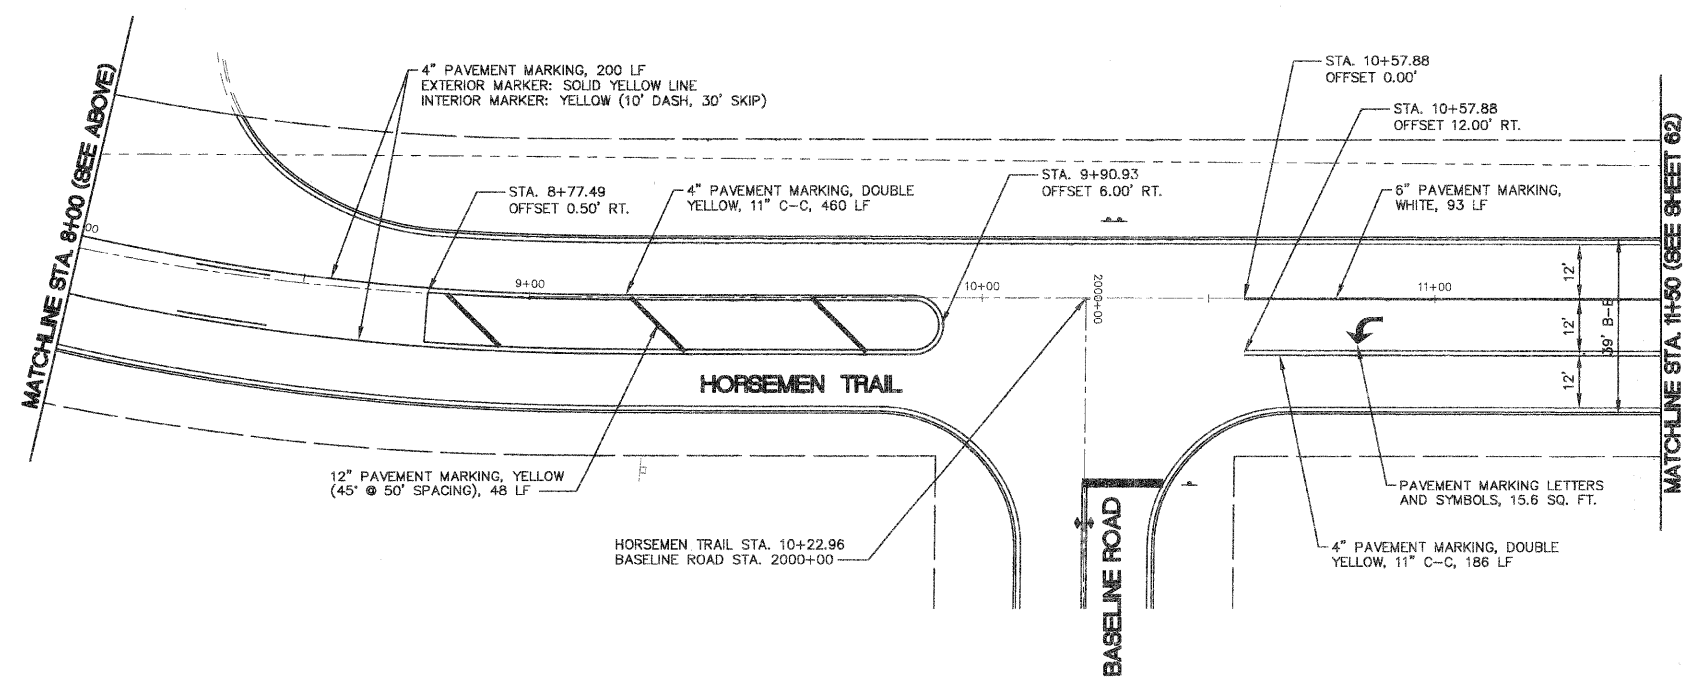

REVISIONS	
NAME	DATE

ILLINOIS DEPARTMENT OF TRANSPORTATION

HORSEMEN TRAIL STRIPING AND SIGNAGE PLAN

SCALE: DATE: 03-26-09

DRAWN BY: KKP
CHECKED BY: TWV