
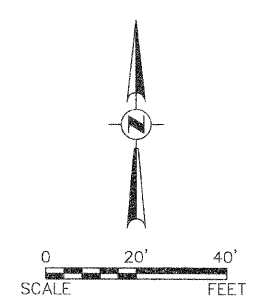


Engineering Enterprises, Inc.

F.A.U. RTE.	SECTION	COUNTY	TOTAL SHEETS	SHEET NO.
1880	05-00038-00-PV	KANE/KENDALL	130	63
STA.		TO STA.		
FED. ROAD DIST. NO. _		ILLINOIS	FED. AID PROJECT	

PLAN	DATE
BY	
REVISIONS	
NO.	
DATE	
BY	
REVISIONS	
NO.	
DATE	
BY	

PROFILE	DATE
BY	
REVISIONS	
NO.	
DATE	
BY	
REVISIONS	
NO.	
DATE	
BY	

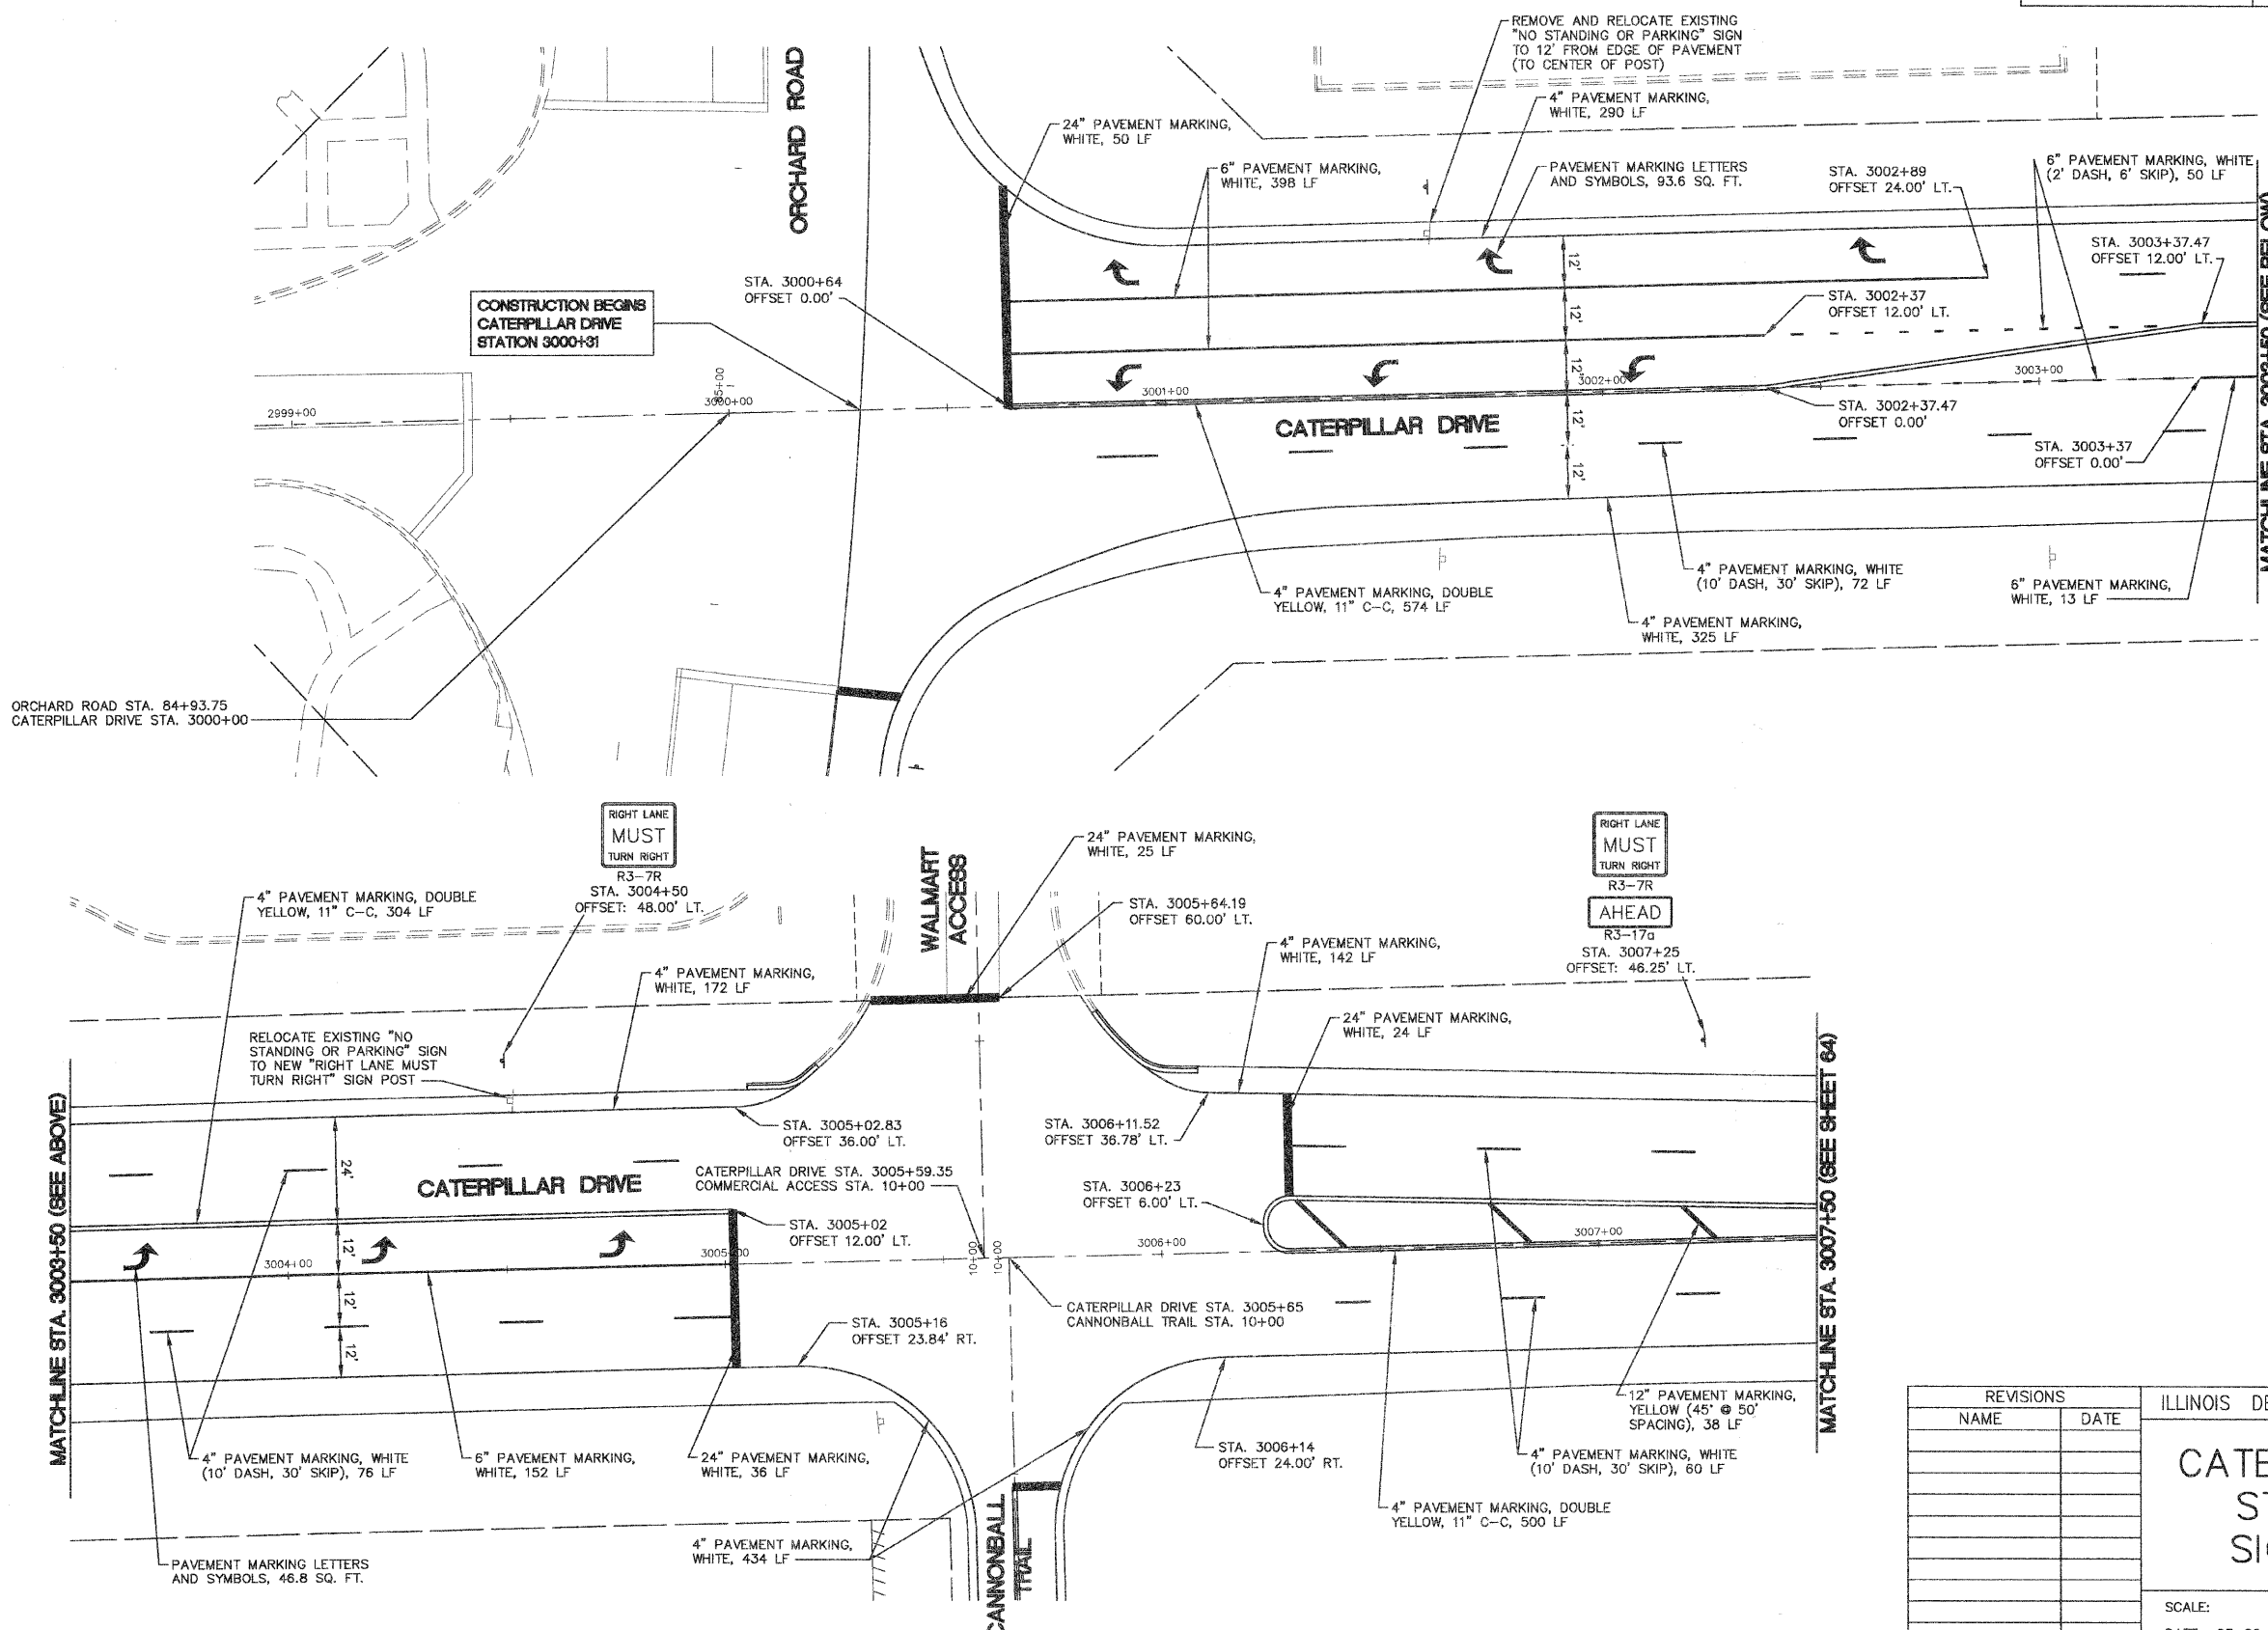

- NOTES:
1. ALL PAVEMENT MARKINGS SHALL BE THERMOPLASTIC UNLESS OTHERWISE SPECIFIED
 2. REMOVAL AND RELOCATION OF EXISTING SIGNS SHALL BE INCIDENTAL IN ACCORDANCE WITH ART. 107.25 OF THE STANDARD SPECIFICATIONS.

ORCHARD ROAD STA. 84+93.75
CATERPILLAR DRIVE STA. 3000+00

MATCHLINE STA. 3003+50 (SEE ABOVE)

MATCHLINE STA. 3007+50 (SEE SHEET 64)

REVISIONS	
NAME	DATE

ILLINOIS DEPARTMENT OF TRANSPORTATION

CATERPILLAR DRIVE STRIPING AND SIGNAGE PLAN

SCALE: _____ DRAWN BY: KKP
DATE: 03-26-09 CHECKED BY: TVW