



Engineering Enterprises, Inc.

F.A.U. R.T.E.	SECTION	COUNTY	TOTAL SHEETS	SHEET NO.
1680	05-00038-00-PV	KANE/KENDALL	130	65
STA.		TO STA.		
FED. ROAD DIST. NO. ...		ILLINOIS	FED. AID PROJECT	


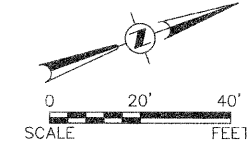


NOTE:
ALL PAVEMENT MARKINGS SHALL BE THERMOPLASTIC UNLESS OTHERWISE SPECIFIED

PLAN	DATE
REVISION	BY
NOTED	
PLOTTED	
ALIGNED	
CHECKED	
CADD FILE NAME	
NO.	

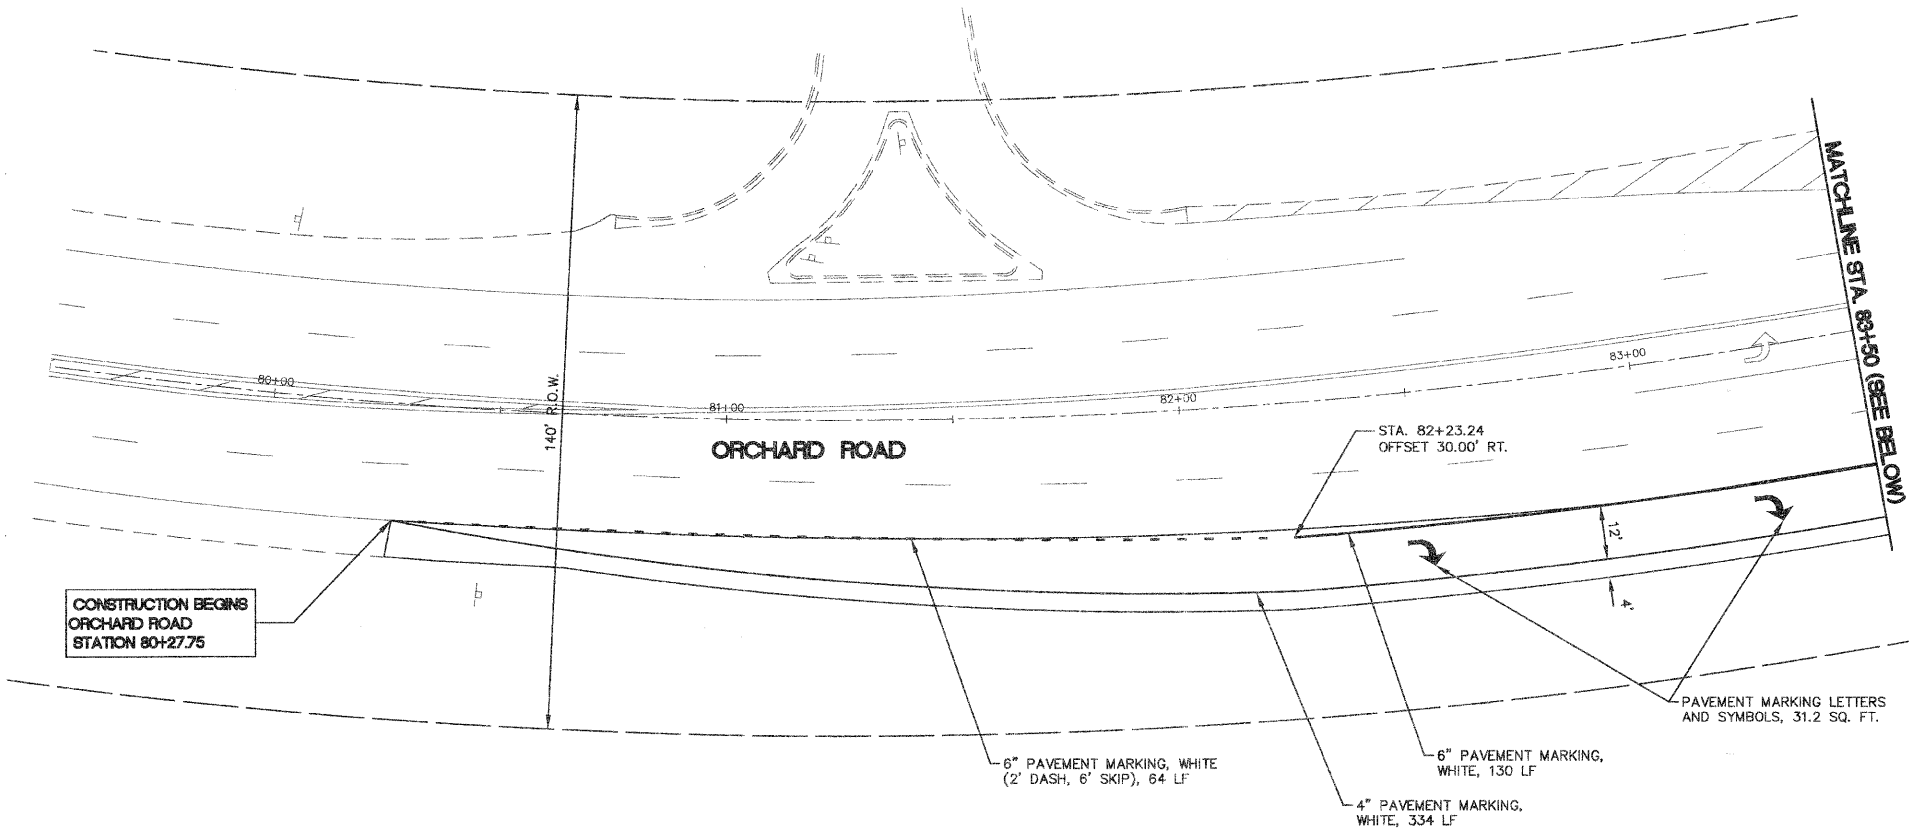

PROFILE	DATE
STRIPED	BY
PLOTTED	
CHECKED	
STRUCTURE	NOTATION CHKD
NO.	

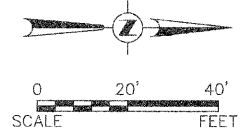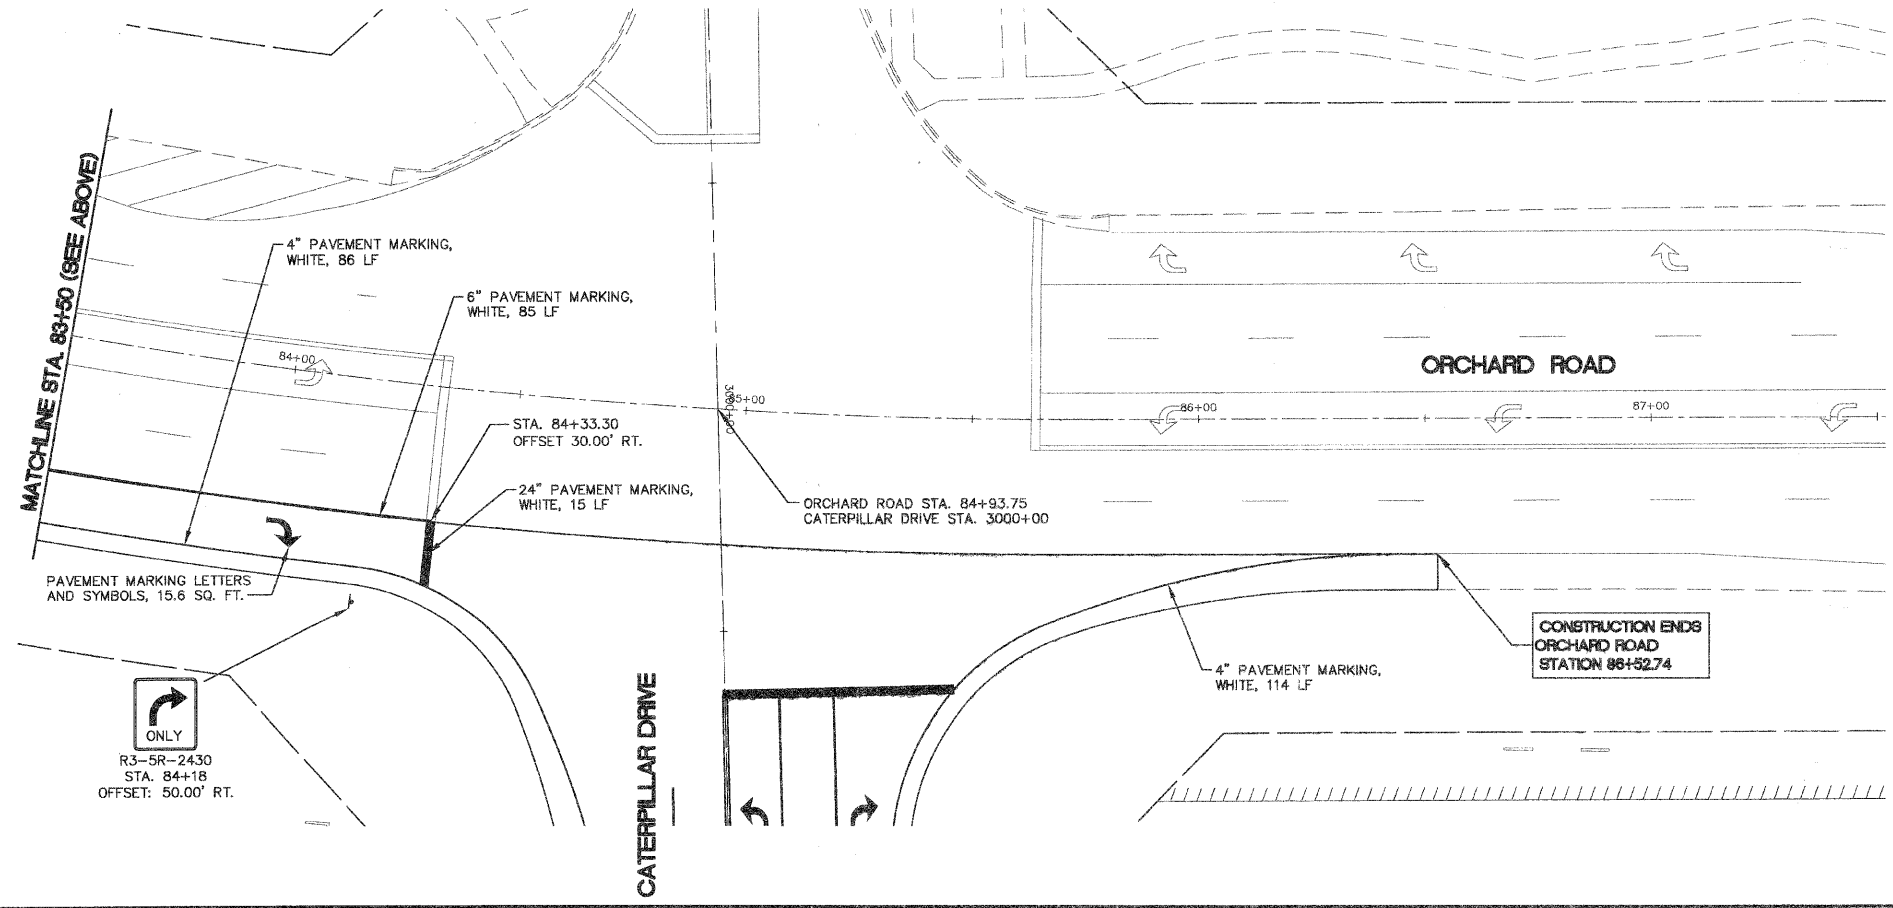

REVISIONS	
NAME	DATE

ILLINOIS DEPARTMENT OF TRANSPORTATION

ORCHARD ROAD STRIPING AND SIGNAGE PLAN

SCALE: DATE: 03-26-09 DRAWN BY: KKP CHECKED BY: TVW