




F.A.U. RTE.	SECTION	COUNTY	TOTAL SHEETS	SHEET NO.
1680	05-00038-00-PV	KANE/KENDALL	130	92
STA.		TO STA.		
FED. ROAD DIST. NO. -		ILLINOIS	FED. AID PROJECT	

PLAN	REVISIONS	DATE
NOTE BOOK NO.	PLOTTED	
	GRADES CHECKED	
	ALIGNMENT CHECKED	
	CADD FILE NAME	

PROFILE	REVISIONS	DATE
NOTE BOOK NO.	PLOTTED	
	GRADES CHECKED	
	STRUCTURE NOTATIONS OK'D	

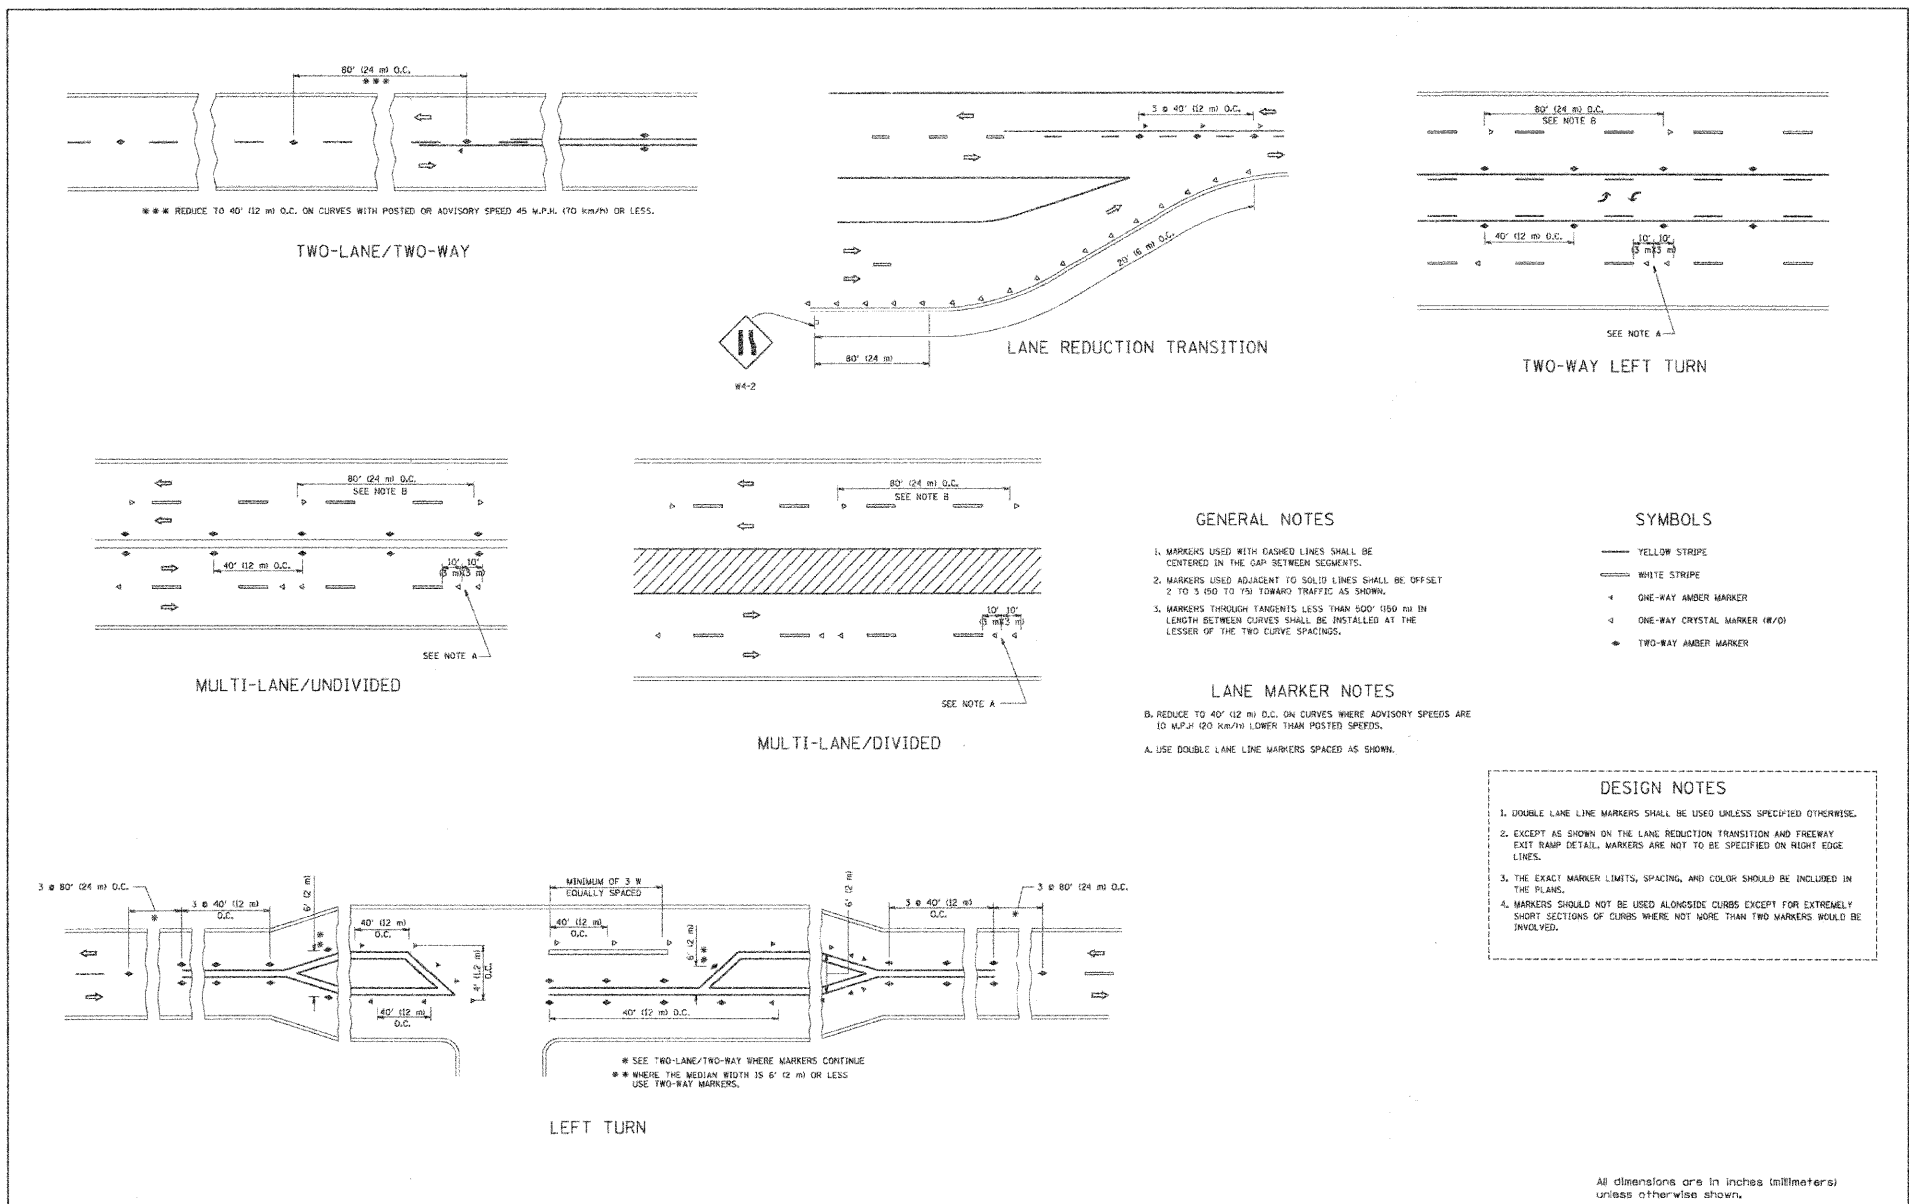

FILE NAME	USER NAME	DESIGNED	REVISIONS	TYPICAL APPLICATIONS	F.A.U. RTE.	SECTION	COUNTY	TOTAL SHEETS	SHEET NO.
W:\projects\63207\plan\plan.dwg	gag111111	-	T. RAMMACHER 09-19-04	RAISED REFLECTIVE PAVEMENT MARKERS (SNOW-FLOW RESISTANT)	1680	05-00038-00-PV	KANE/KENDALL	130	92
		DRAWN	REVISIONS	SCALE: NONE	TC-11		CONTRACT NO.		
		CHECKED	- T. RAMMACHER 03-12-99	SHEET NO. 1 OF 1 SHEETS	FED. ROAD DIST. NO. 1		ILLINOIS FED. AID PROJECT		
		DATE	- T. RAMMACHER 01-08-06						

REVISIONS		ILLINOIS DEPARTMENT OF TRANSPORTATION	
NAME	DATE	<h1>TYPICAL DETAILS</h1>	
SCALE:		DRAWN BY: KKP	
DATE: 03-26-09		CHECKED BY: TWV	