

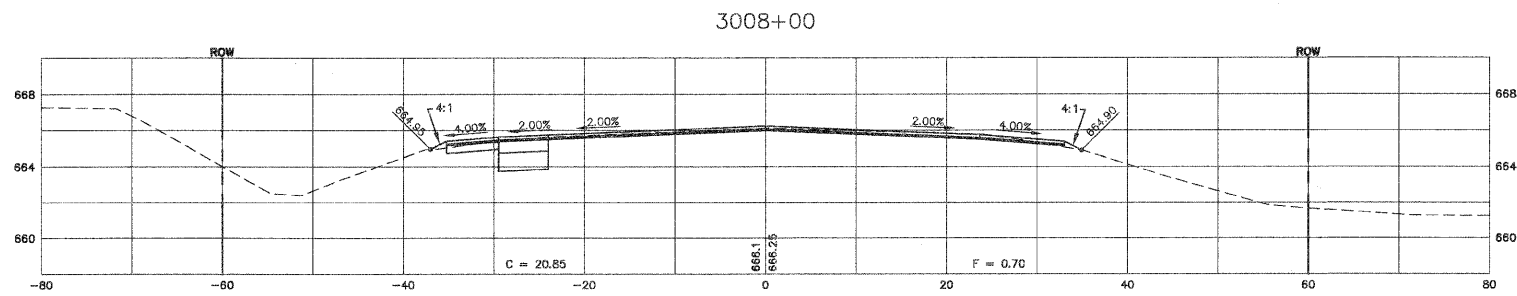


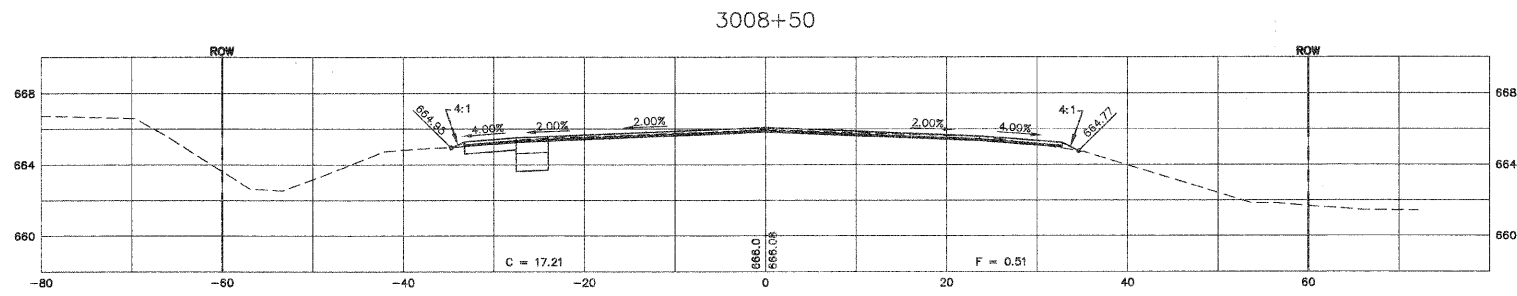

F.A.U. RTE.	SECTION	COUNTY	TOTAL SHEETS	SHEET NO.
1680	05-00038-00-PV	KANE/KENDALL	130	122
STA.		TO STA.		
FED. ROAD DIST. NO. -		ILLINOIS	FED. AID PROJECT	

PLAN	SURVEYED	DATE
NOTE BOOK NO.	PLOTTED	BY
	RT. OF WAY CHECKED	
	CADD FILE NAME	

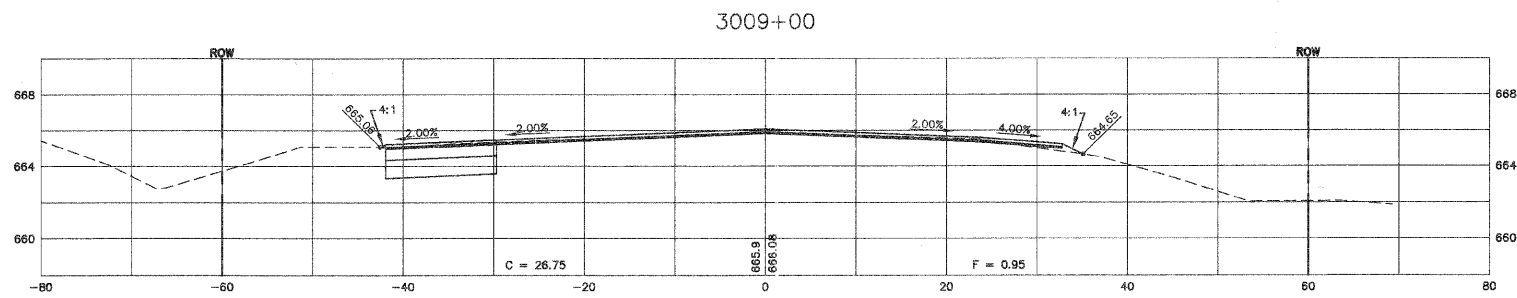

SCALE:
HORIZONTAL 1" = 10'
VERTICAL 1" = 5'

PROFILE	SURVEYED	DATE
NOTE BOOK NO.	PLOTTED	BY
	RT. OF WAY CHECKED	
	STRUCTURE NOTATION CHKD	

REVISIONS	
NAME	DATE

ILLINOIS DEPARTMENT OF TRANSPORTATION

CATERPILLAR DRIVE CROSS SECTIONS

SCALE: DRAWN BY: KKP
DATE: 03-26-09 CHECKED BY: TVW