



PRE-STAGE TRAFFIC
 WASHINGTON STREET
 STA. 172+77.78 TO STA. 174+25.50

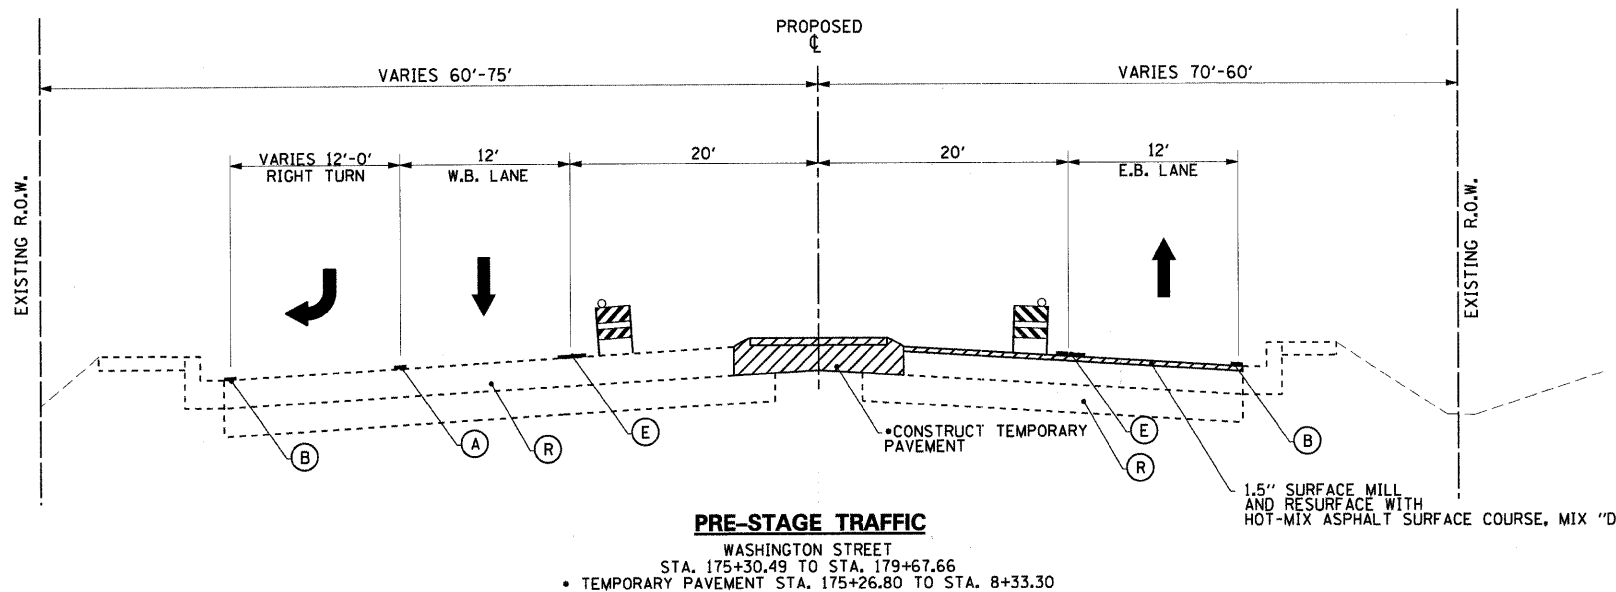


PRE-STAGE TRAFFIC
 WASHINGTON STREET
 STA. 175+30.49 TO STA. 179+67.66
 • TEMPORARY PAVEMENT STA. 175+26.80 TO STA. 178+33.30

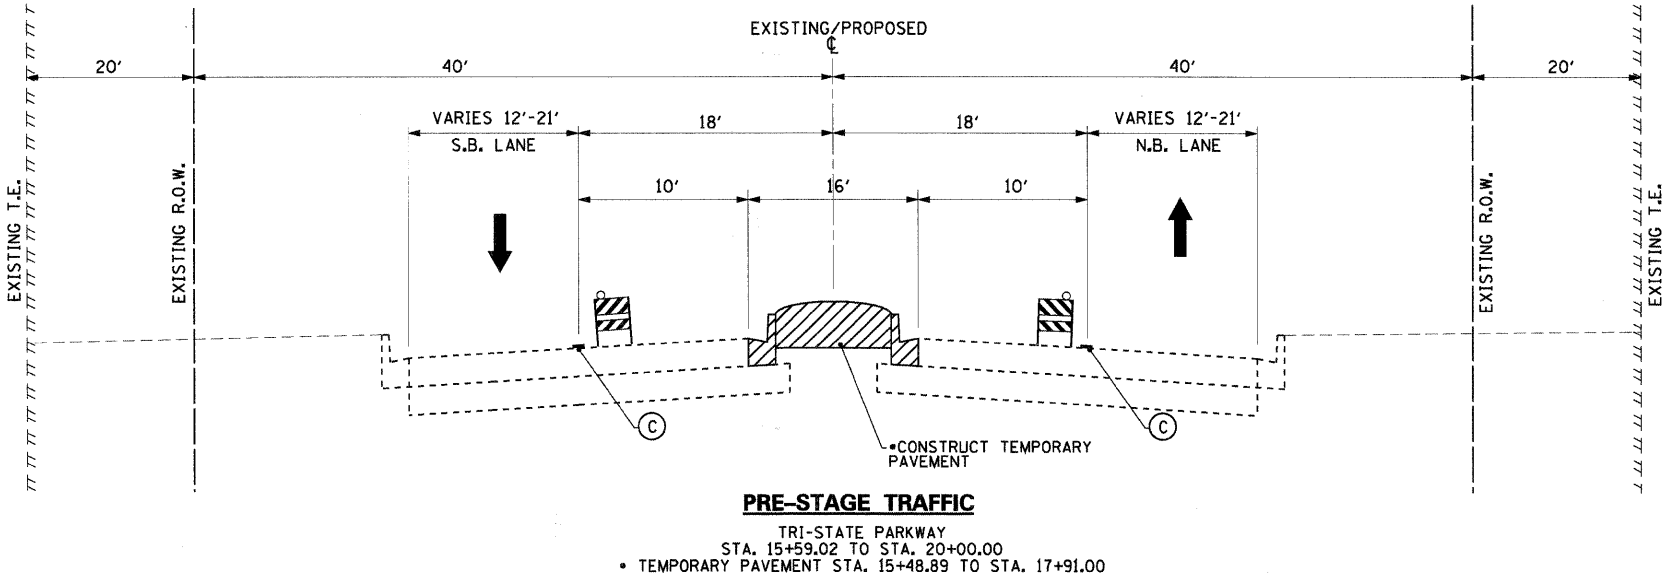

PRE-STAGE TRAFFIC
 TRI-STATE PARKWAY
 STA. 15+59.02 TO STA. 20+00.00
 • TEMPORARY PAVEMENT STA. 15+48.89 TO STA. 17+91.00

LEGEND	
(A)	TEMPORARY PAVEMENT MARKING - LINE 6" (SOLID, WHITE, 70300240)
(B)	TEMPORARY PAVEMENT MARKING - LINE 4" (SOLID, WHITE, 70300220)
(C)	TEMPORARY PAVEMENT MARKING - LINE 4" (SOLID, YELLOW, 70300220)
(D)	TEMPORARY PAVEMENT MARKING - LINE 6" (SKIP-DASH, WHITE, 70300240)
(E)	TEMPORARY PAVEMENT MARKING - LINE 4" (SOLID, DOUBLE YELLOW, 70300220)
(F)	TEMPORARY PAVEMENT MARKING - LINE 6" (2' DASH 6' SKIP, WHITE, 70300240)
(G)	TEMPORARY PAVEMENT MARKING - LINE 12" (SOLID, YELLOW, 70300260)
(H)	THERMOPLASTIC PAVEMENT MARKING LINE, 4", DOUBLE, YELLOW, 7800105)
(I)	THERMOPLASTIC PAVEMENT MARKING LINE, 6", SOLID, WHITE, 7800115)
(J)	THERMOPLASTIC PAVEMENT MARKING LINE, 6", 2' DASH 6' SKIP, WHITE, 7800115)
(K)	THERMOPLASTIC PAVEMENT MARKING LINE, 6", SKIP-DASH, WHITE, 7800115)
(L)	THERMOPLASTIC PAVEMENT MARKING LINE, 12", SOLID, YELLOW, 7800140)
(M)	FULL DEPTH SAW CUTS (44213200)
	TEMPORARY BARRIER WALL
	DIRECTION OF TRAFFIC
	WORK ZONE
	TEMPORARY PAVEMENT CONSTRUCTED IN PREVIOUS STAGE
	EXISTING PAVEMENT
	PROPOSED PAVEMENT
	VERTICAL PANEL, POST MOUNTED
(N)	PROPOSED SHOULDER
(O)	EXISTING SHOULDER
(P)	PROPOSED PAVEMENT
(R)	EXISTING PAVEMENT
(S)	COMPLETED SHOULDER
(T)	COMPLETED PAVEMENT
	TYPE II BARRICADES WITH STEADY BURNING LIGHT

FILE NAME = \\s:\projects\0822481\Drawings\Road\Typ_B_2.dgn

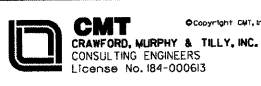

USER NAME = Mones Drinan	DESIGNED - SJP	REVISIONS
PLOT SCALE = 20,0000' / IN.	DRAWN - SJP	REVISIONS
PLOT DATE = 07/15/09	CHECKED - KDN	REVISIONS
	DATE - 07/15/09	REVISIONS



MAINTENANCE OF TRAFFIC - PRE-STAGE TYPICAL SECTIONS	
SCALE: N.T.S.	SHEET NO. 3 OF 24 SHEETS
STA. N/A	TO STA. N/A

F.A. RTE. 1016	SECTION 02-00110-12-WR	COUNTY LAKE	TOTAL SHEETS 206	SHEET NO. 30
CONTRACT NO. 63209				
FED. ROAD DIST. NO. 1 (ILLINOIS) FED. AID PROJECT				