



**STAGE 1A TRAFFIC**  
 TRI-STATE PARKWAY  
 STA. 15+27.00 - STA. 17+11.95

• TEMPORARY PAVEMENT CONSTRUCTED FROM STA. 15+48.89  
 •• NB TRI-STATE FULL DEPTH RECONSTRUCT TO STA. 16+12.78

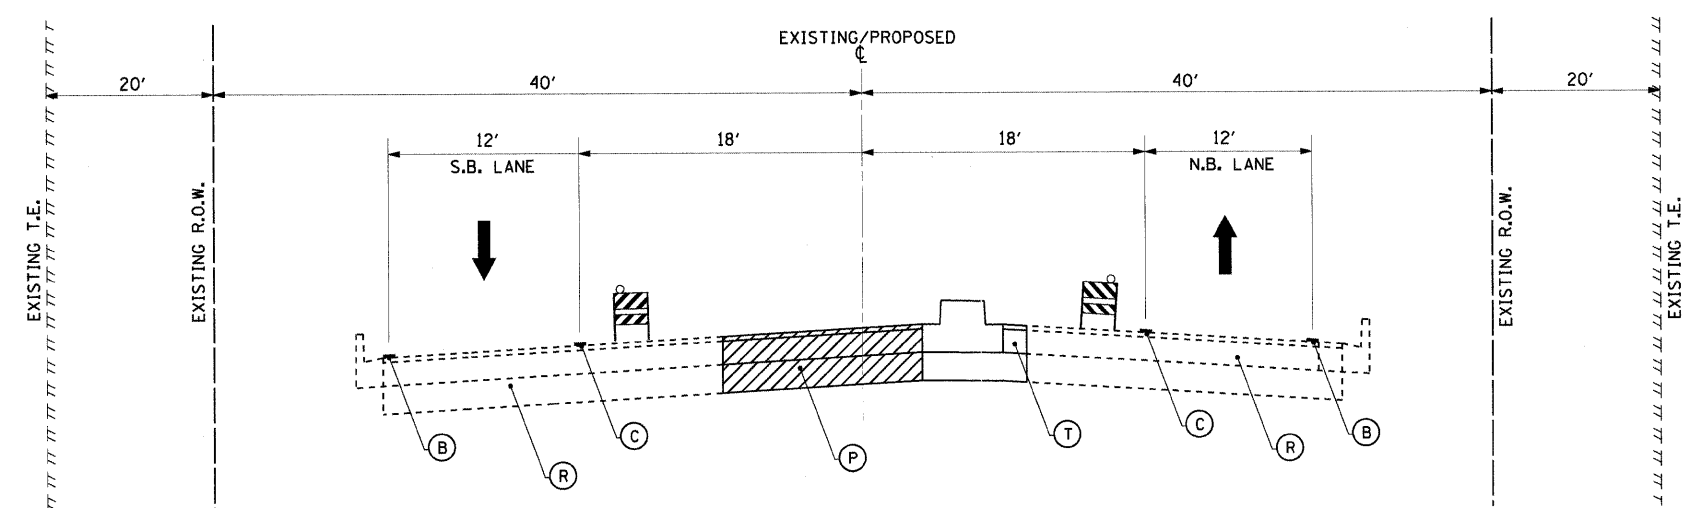

**STAGE 1B TRAFFIC**  
 TRI-STATE PARKWAY  
 STA. 15+27.00 - STA. 18+50.60

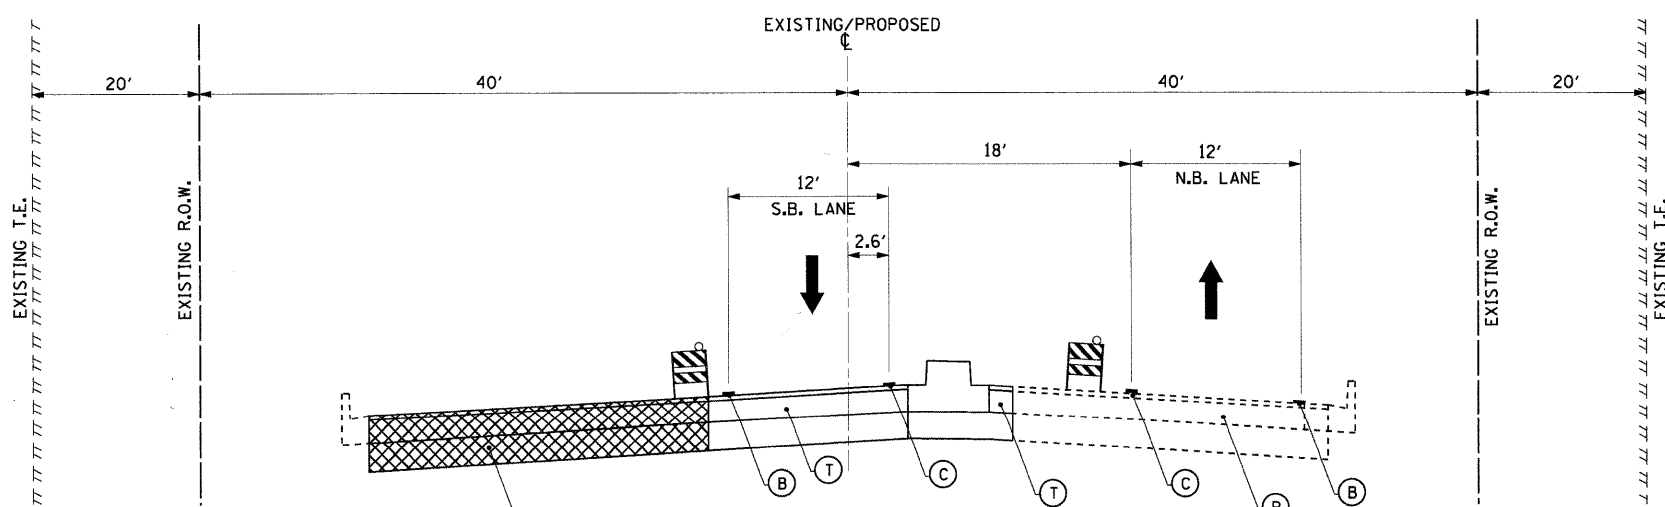

**STAGE 1C TRAFFIC**  
 TRI-STATE PARKWAY  
 STA. 15+27.00 - STA. 17+11.43

LEGEND	
(A) TEMPORARY PAVEMENT MARKING - LINE 6" (SOLID, WHITE, 70300240)	(N) PROPOSED SHOULDER
(B) TEMPORARY PAVEMENT MARKING - LINE 4" (SOLID, WHITE, 70300220)	(O) EXISTING SHOULDER
(C) TEMPORARY PAVEMENT MARKING - LINE 4" (SOLID, YELLOW, 70300220)	(P) PROPOSED PAVEMENT
(D) TEMPORARY PAVEMENT MARKING - LINE 6" (SKIP-DASH, WHITE, 70300240)	(R) EXISTING PAVEMENT
(E) TEMPORARY PAVEMENT MARKING - LINE 4" (SOLID, DOUBLE YELLOW, 70300220)	(S) COMPLETED SHOULDER
(F) TEMPORARY PAVEMENT MARKING - LINE 6" (2' DASH 6' SKIP, WHITE, 70300240)	(T) COMPLETED PAVEMENT
(G) TEMPORARY PAVEMENT MARKING - LINE 12" (SOLID, YELLOW, 70300260)	(V) TYPE II BARRICADES WITH STEADY BURNING LIGHT
(H) THERMOPLASTIC PAVEMENT MARKING LINE, 4", DOUBLE, YELLOW, 7800105)	
(I) THERMOPLASTIC PAVEMENT MARKING LINE, 6", SOLID, WHITE, 7800115)	
(J) THERMOPLASTIC PAVEMENT MARKING LINE, 6", 2' DASH 6' SKIP, WHITE, 7800115)	
(K) THERMOPLASTIC PAVEMENT MARKING LINE, 6", SKIP-DASH, WHITE, 7800115)	
(L) THERMOPLASTIC PAVEMENT MARKING LINE, 12", SOLID, YELLOW, 7800140)	
(M) FULL DEPTH SAW CUTS (44213200)	
(Symbol: Temporary Barrier Wall) TEMPORARY BARRIER WALL	
(Symbol: Arrow) DIRECTION OF TRAFFIC	
(Symbol: Hatched Box) WORK ZONE	
(Symbol: Cross-hatched Box) TEMPORARY PAVEMENT CONSTRUCTED IN PREVIOUS STAGE	
(Symbol: Dashed Line) EXISTING PAVEMENT	
(Symbol: Solid Line) PROPOSED PAVEMENT	
(Symbol: Vertical Panel) VERTICAL PANEL, POST MOUNTED	

FILE NAME = I:\projects\0822401\draw\sheet\MDT\_Typ\_1\_2.dgn



USER NAME = Steve Prange	DESIGNED - SJP	REVISED -
PLOT SCALE = 20.0000' / IN.	DRAWN - SJP	REVISED -
PLOT DATE = 05/29/09	CHECKED - KDN	REVISED -
	DATE - 05/29/09	REVISED -



<b>MAINTENANCE OF TRAFFIC - STAGE 1</b>			
<b>TYPICAL SECTIONS</b>			
SCALE: N.T.S.	SHEET NO. 8 OF 24 SHEETS	STA. N/A TO STA. N/A	

F.A. RTE. 1016	SECTION 02-00110-12-WR	COUNTY LAKE	TOTAL SHEETS 206	SHEET NO. 35
CONTRACT NO. 63209				
FED. ROAD DIST. NO. 1 ILLINOIS FED. AID PROJECT				