


STAGE 2A TRAFFIC

WASHINGTON STREET
STA. 134+90.61 TO STA. 149+46.66

• CONSTRUCT PAVEMENT TO STA. 141+45.76

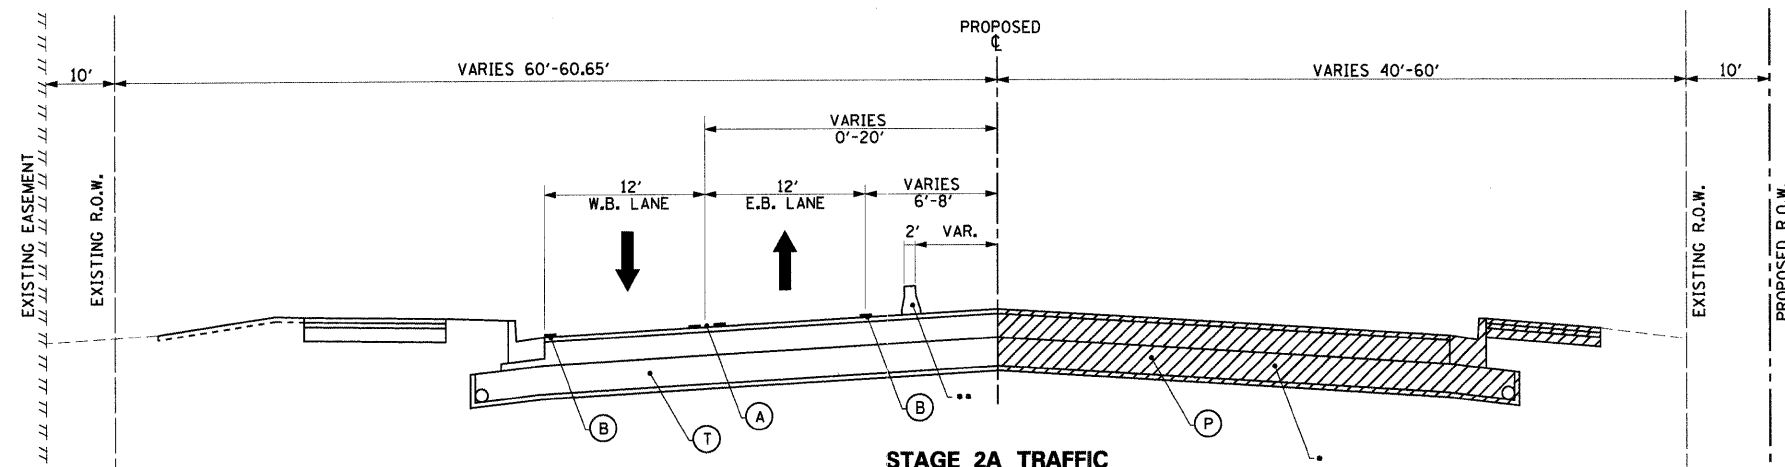


STAGE 2A TRAFFIC

WASHINGTON STREET
STA. 149+46.66 TO STA. 172+58.53
(BRIDGE OMISSION STA. 160+06.65 TO STA. 162+81.64)

• CONSTRUCT PAVEMENT FROM STA. 154+00
** TEMPORARY BARRIER WALL STA. 156+23.62 TO STA. 160+07.45
TEMPORARY BARRIER WALL STA. 162+81.34 TO STA. 163+69.58

LEGEND	
(A) TEMPORARY PAVEMENT MARKING - LINE 6" (SOLID, WHITE, 70300240)	(N) PROPOSED SHOULDER
(B) TEMPORARY PAVEMENT MARKING - LINE 4" (SOLID, WHITE, 70300220)	(O) EXISTING SHOULDER
(C) TEMPORARY PAVEMENT MARKING - LINE 4" (SOLID, YELLOW, 70300220)	(P) PROPOSED PAVEMENT
(D) TEMPORARY PAVEMENT MARKING - LINE 6" (SKIP-DASH, WHITE, 70300240)	(R) EXISTING PAVEMENT
(E) TEMPORARY PAVEMENT MARKING - LINE 4" (SOLID, DOUBLE YELLOW, 70300220)	(S) COMPLETED SHOULDER
(F) TEMPORARY PAVEMENT MARKING - LINE 6" (2' DASH 6' SKIP, WHITE, 70300240)	(T) COMPLETED PAVEMENT
(G) TEMPORARY PAVEMENT MARKING - LINE 12" (SOLID, YELLOW, 70300260)	(M) FULL DEPTH SAW CUTS (44213200)
(H) THERMOPLASTIC PAVEMENT MARKING LINE, 4", DOUBLE, YELLOW, 7800105)	(V) TEMPORARY BARRIER WALL
(I) THERMOPLASTIC PAVEMENT MARKING LINE, 6", SOLID, WHITE, 7800115)	(D) DIRECTION OF TRAFFIC
(J) THERMOPLASTIC PAVEMENT MARKING LINE, 6", 2' DASH 6' SKIP, WHITE, 7800115)	(W) WORK ZONE
(K) THERMOPLASTIC PAVEMENT MARKING LINE, 6", SKIP-DASH, WHITE, 7800115)	(TP) TEMPORARY PAVEMENT CONSTRUCTED IN PREVIOUS STAGE
(L) THERMOPLASTIC PAVEMENT MARKING LINE, 12", SOLID, YELLOW, 7800140)	(EP) EXISTING PAVEMENT
(M) FULL DEPTH SAW CUTS (44213200)	(PP) PROPOSED PAVEMENT
(V) TEMPORARY BARRIER WALL	(VP) VERTICAL PANEL, POST MOUNTED
(D) DIRECTION OF TRAFFIC	(TB) TYPE II BARRICADES WITH STEADY BURNING LIGHT

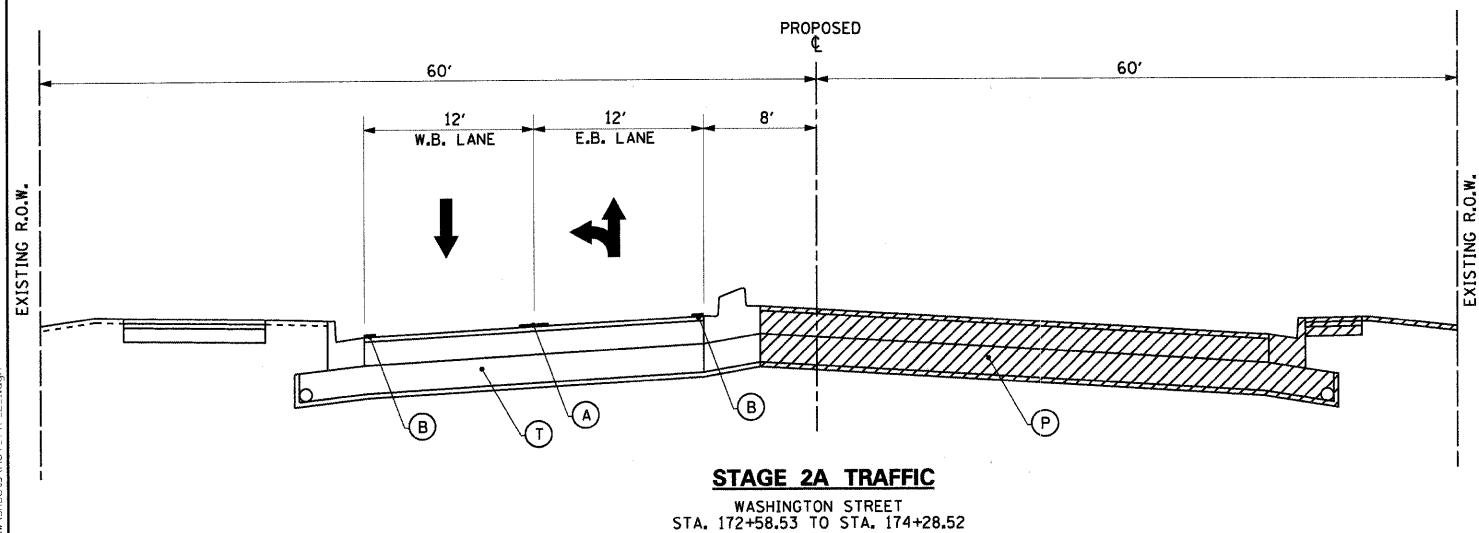

STAGE 2A TRAFFIC

WASHINGTON STREET
STA. 172+58.53 TO STA. 174+28.52

FILE NAME = I:\Lakeco\0822481\Drawings\Sheet\WDT_Typ_2.dgn



USER NAME = Monice Crinson	DESIGNED - SJP	REVISED -
PLOT SCALE = 20.0000' / IN.	DRAWN - SJP	REVISED -
PLOT DATE = 07/15/09	CHECKED - KDN	REVISED -
	DATE - 07/15/09	REVISED -



MAINTENANCE OF TRAFFIC - STAGE 2A AND 2B			
TYPICAL SECTIONS			
SCALE: N.T.S.	SHEET NO. 14 OF 24 SHEETS	STA. N/A TO STA. N/A	F.A. RTE. 1016

SECTION 02-00110-12-WR	COUNTY LAKE	TOTAL SHEETS 206	SHEET NO. 41
CONTRACT NO. 63209			
FED. ROAD DIST. NO. 1 [ILLINOIS] FED. AID PROJECT			