
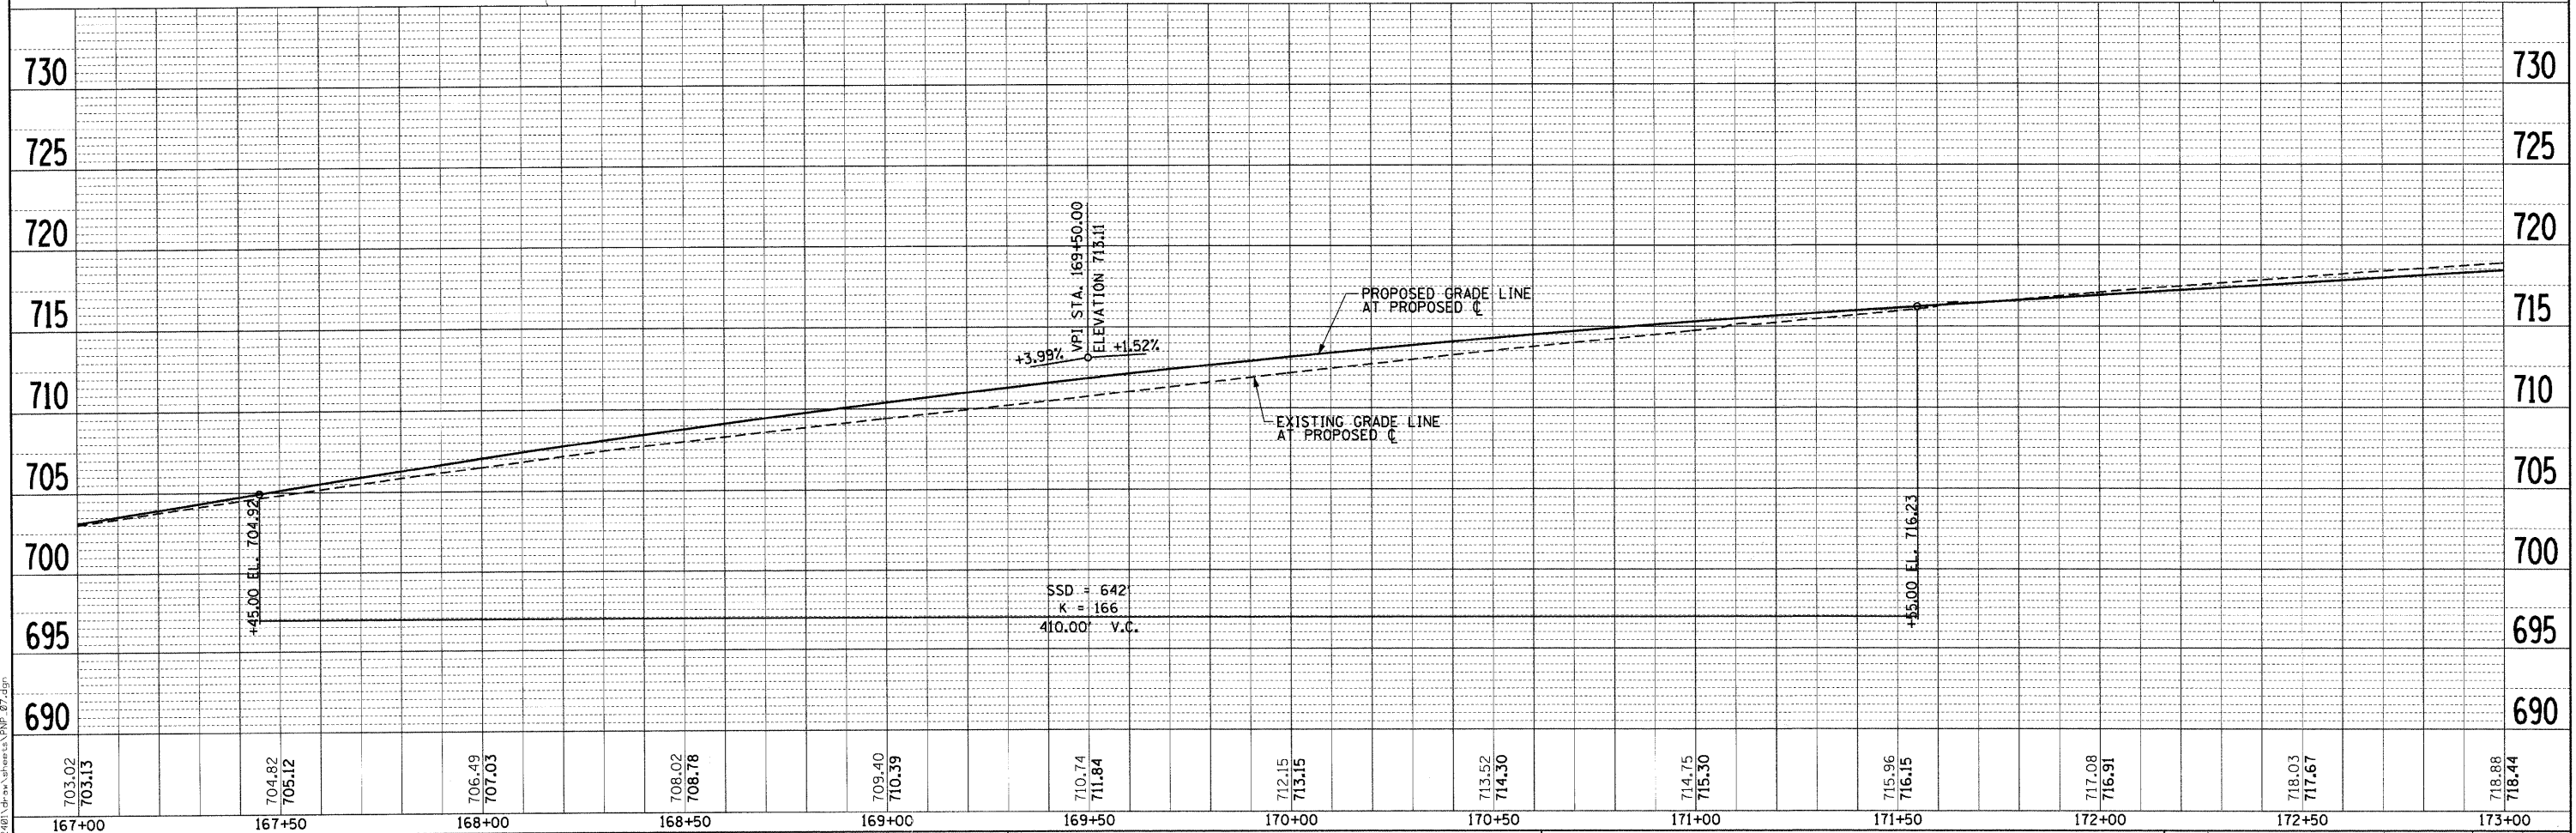


PLAN	DATE
SURVEYED	BY
ALIGNED	BY
CHECKED	BY
RT. OF WAY	BY
CHECKED	BY
NO.	NO.
FILE NAME	FILE NAME

PROFILE	DATE
SURVEYED	BY
PLOTTED	BY
CHECKED	BY
NO.	NO.
FILE NAME	FILE NAME

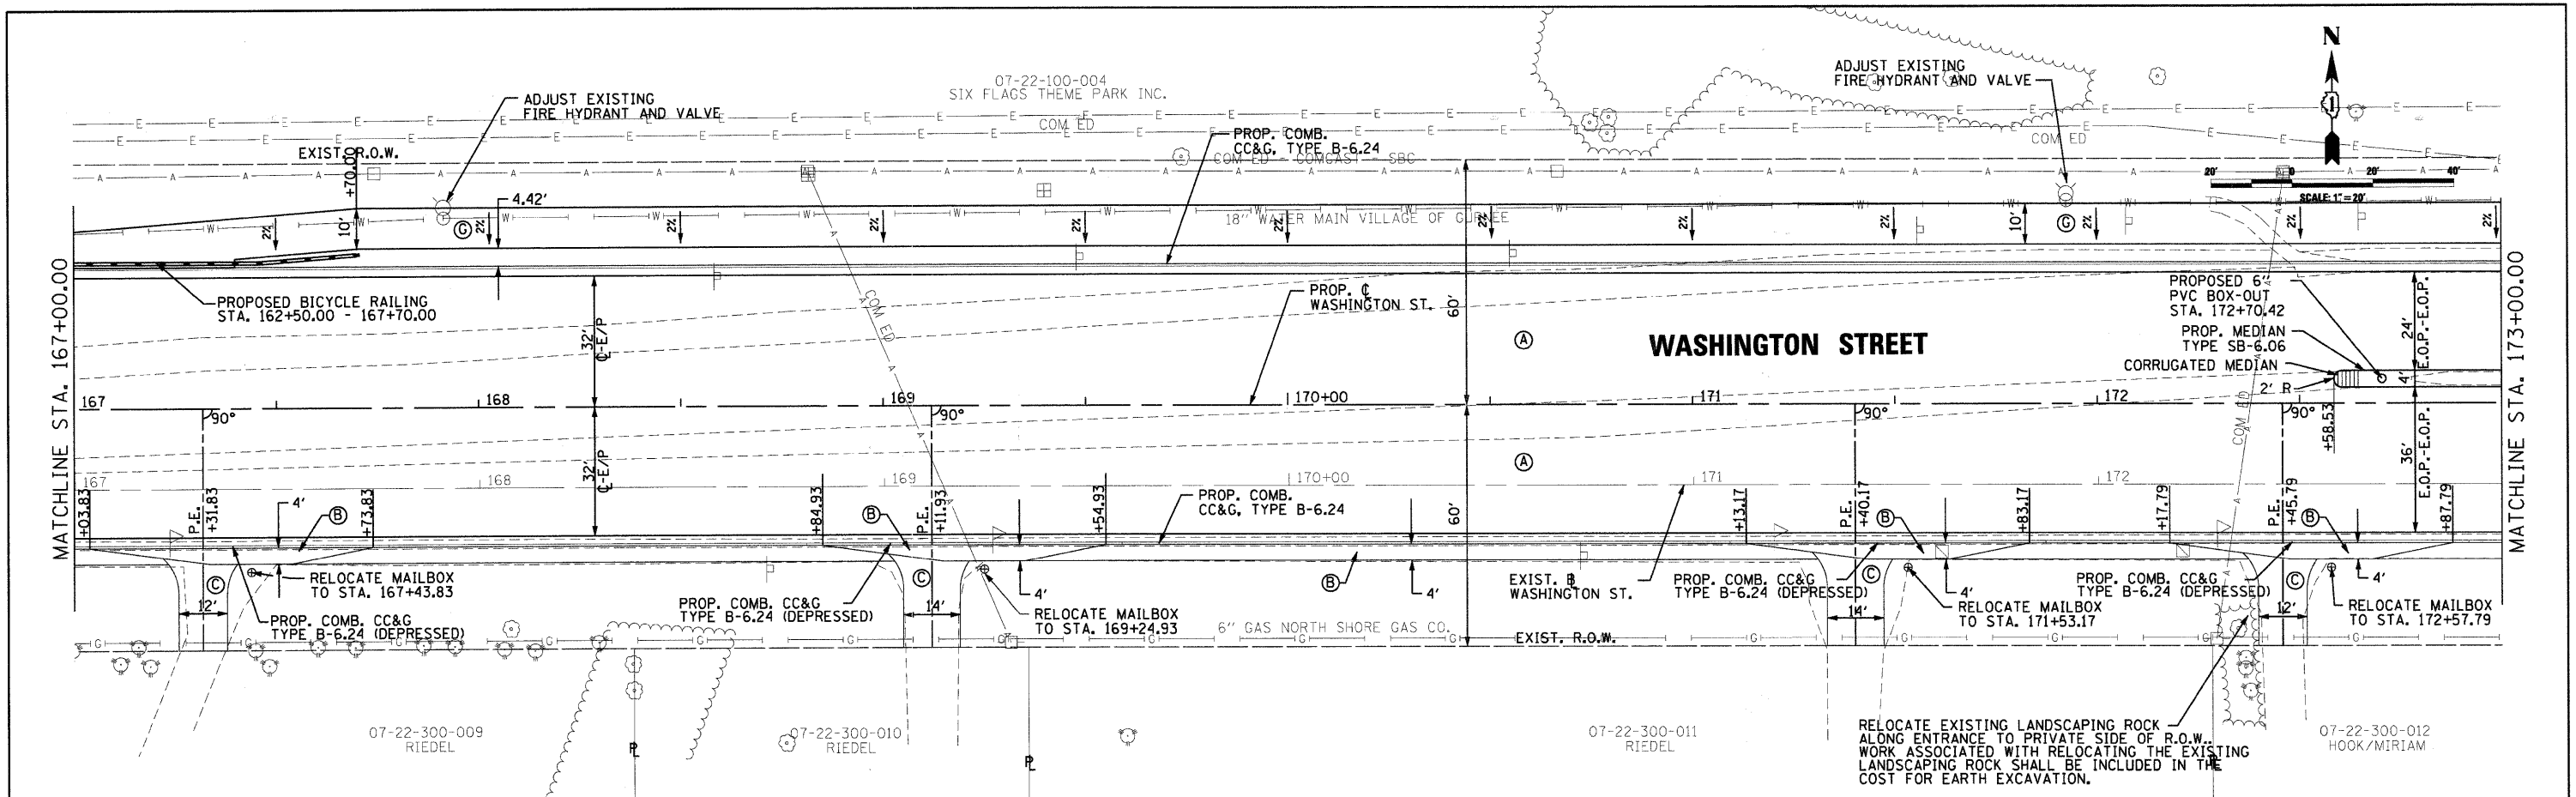

FILE NAME = I:\Lakeco\0822481\Drawings\Sheet\PROP_07.dwg

CMT
CRAWFORD, MURPHY & TILLY, INC.
CONSULTING ENGINEERS
License No. 084-00063

USER NAME = Monica Crismon
DESIGNED - SJP
DRAWN - SJP
CHECKED - KDN
DATE - 07/15/09

REVISIONS
REVISOR
DATE



PROPOSED ROADWAY PLAN & PROFILE
SCALE: 20'±1" SHEET NO. 7 OF 10 SHEETS STA. 167+00 TO STA. 173+00

F.A. RTE.	SECTION	COUNTY	TOTAL SHEETS	SHEET NO.
1016	02-00110-12-WR	LAKE	206	63
CONTRACT NO. 63209			FED. ROAD DIST. NO. 1 ILLINOIS FED. AID PROJECT	