



PLAN	SURVEYED	DATE
NOTE BOOK	ALIGNED	BY
NO.	CHECKED	
	RT. OF WAY CHECKED	
	CADD FILE NAME	

PROFILE	SURVEYED	DATE
NOTE BOOK	PLOTTED	BY
NO.	CHECKED	
	BLANK NOTED	
	STRUCTURE NOTATIONS CHECKED	

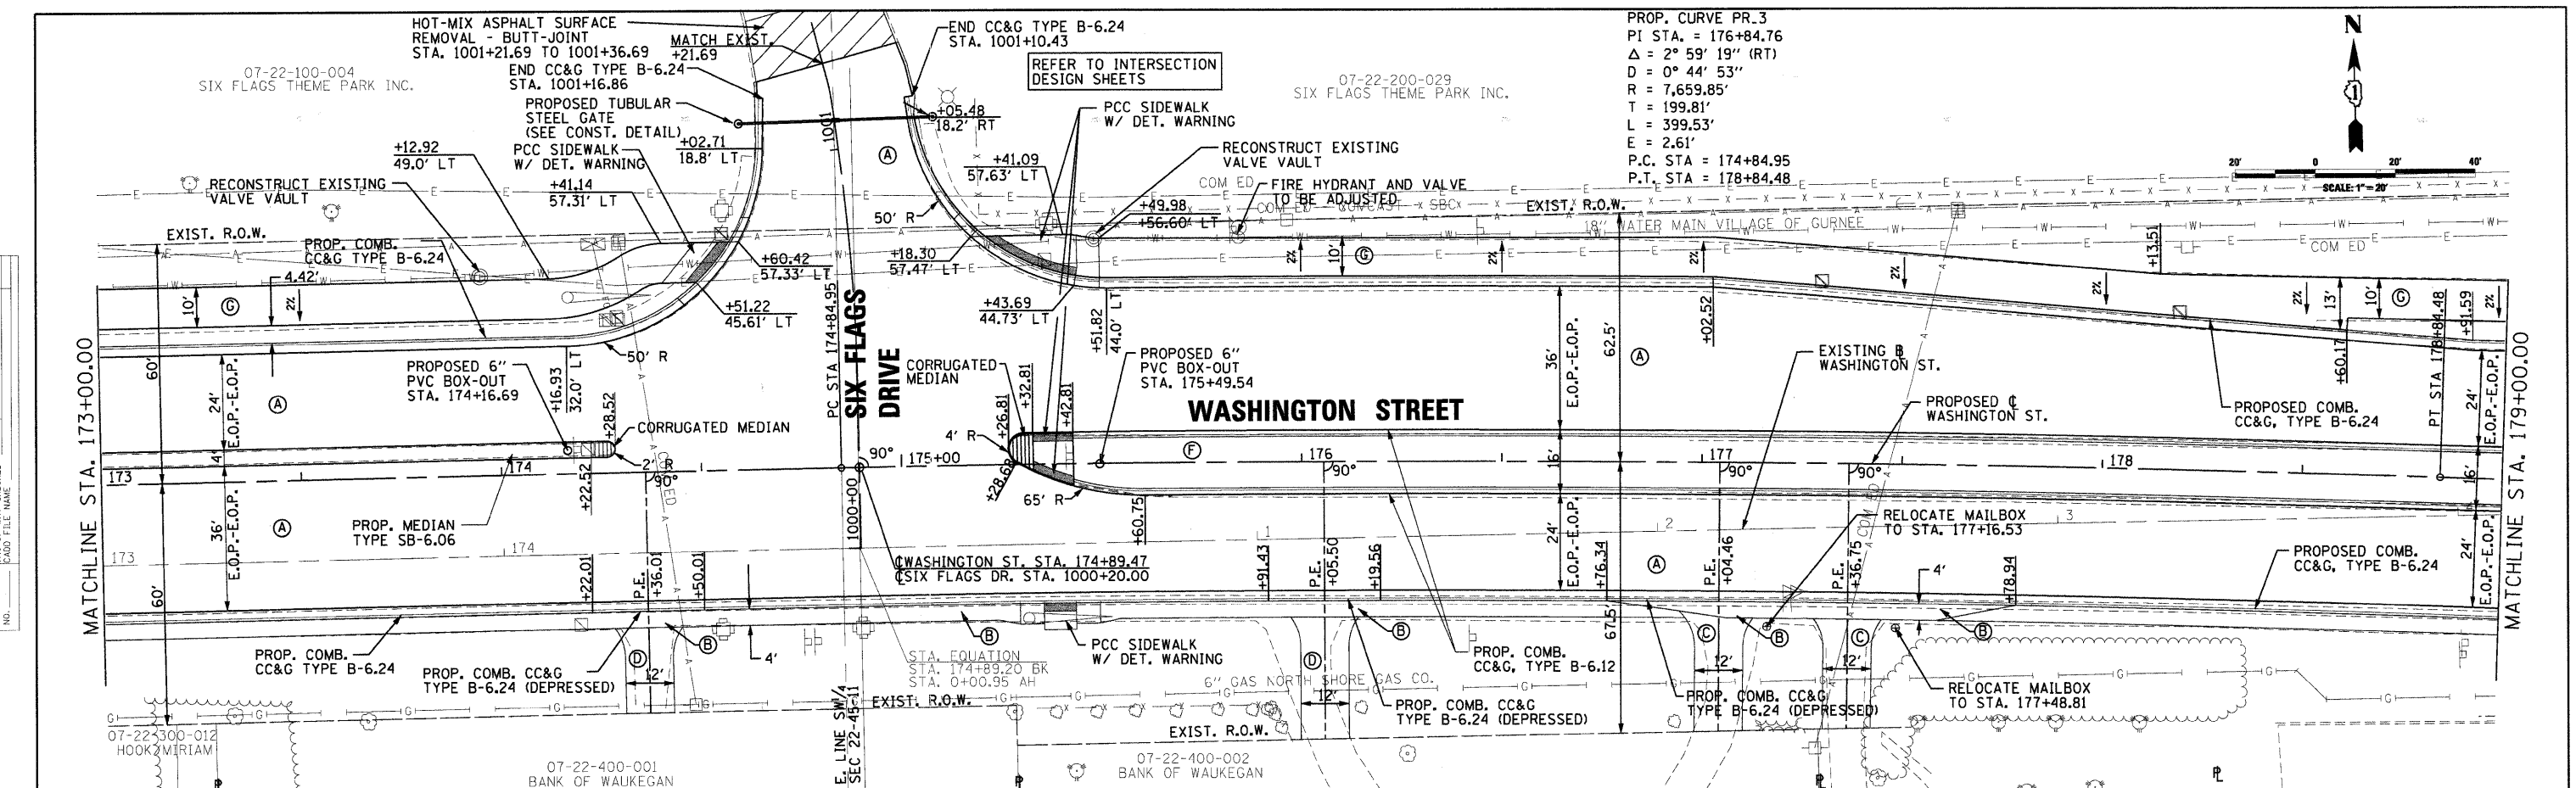

PROP. CURVE PR.3  
 PI STA. = 176+84.76  
 $\Delta = 2^\circ 59' 19''$  (RT)  
 $D = 0^\circ 44' 53''$   
 $R = 7,659.85'$   
 $T = 199.81'$   
 $L = 399.53'$   
 $E = 2.61'$   
 P.C. STA = 174+84.95  
 P.T. STA = 178+84.48

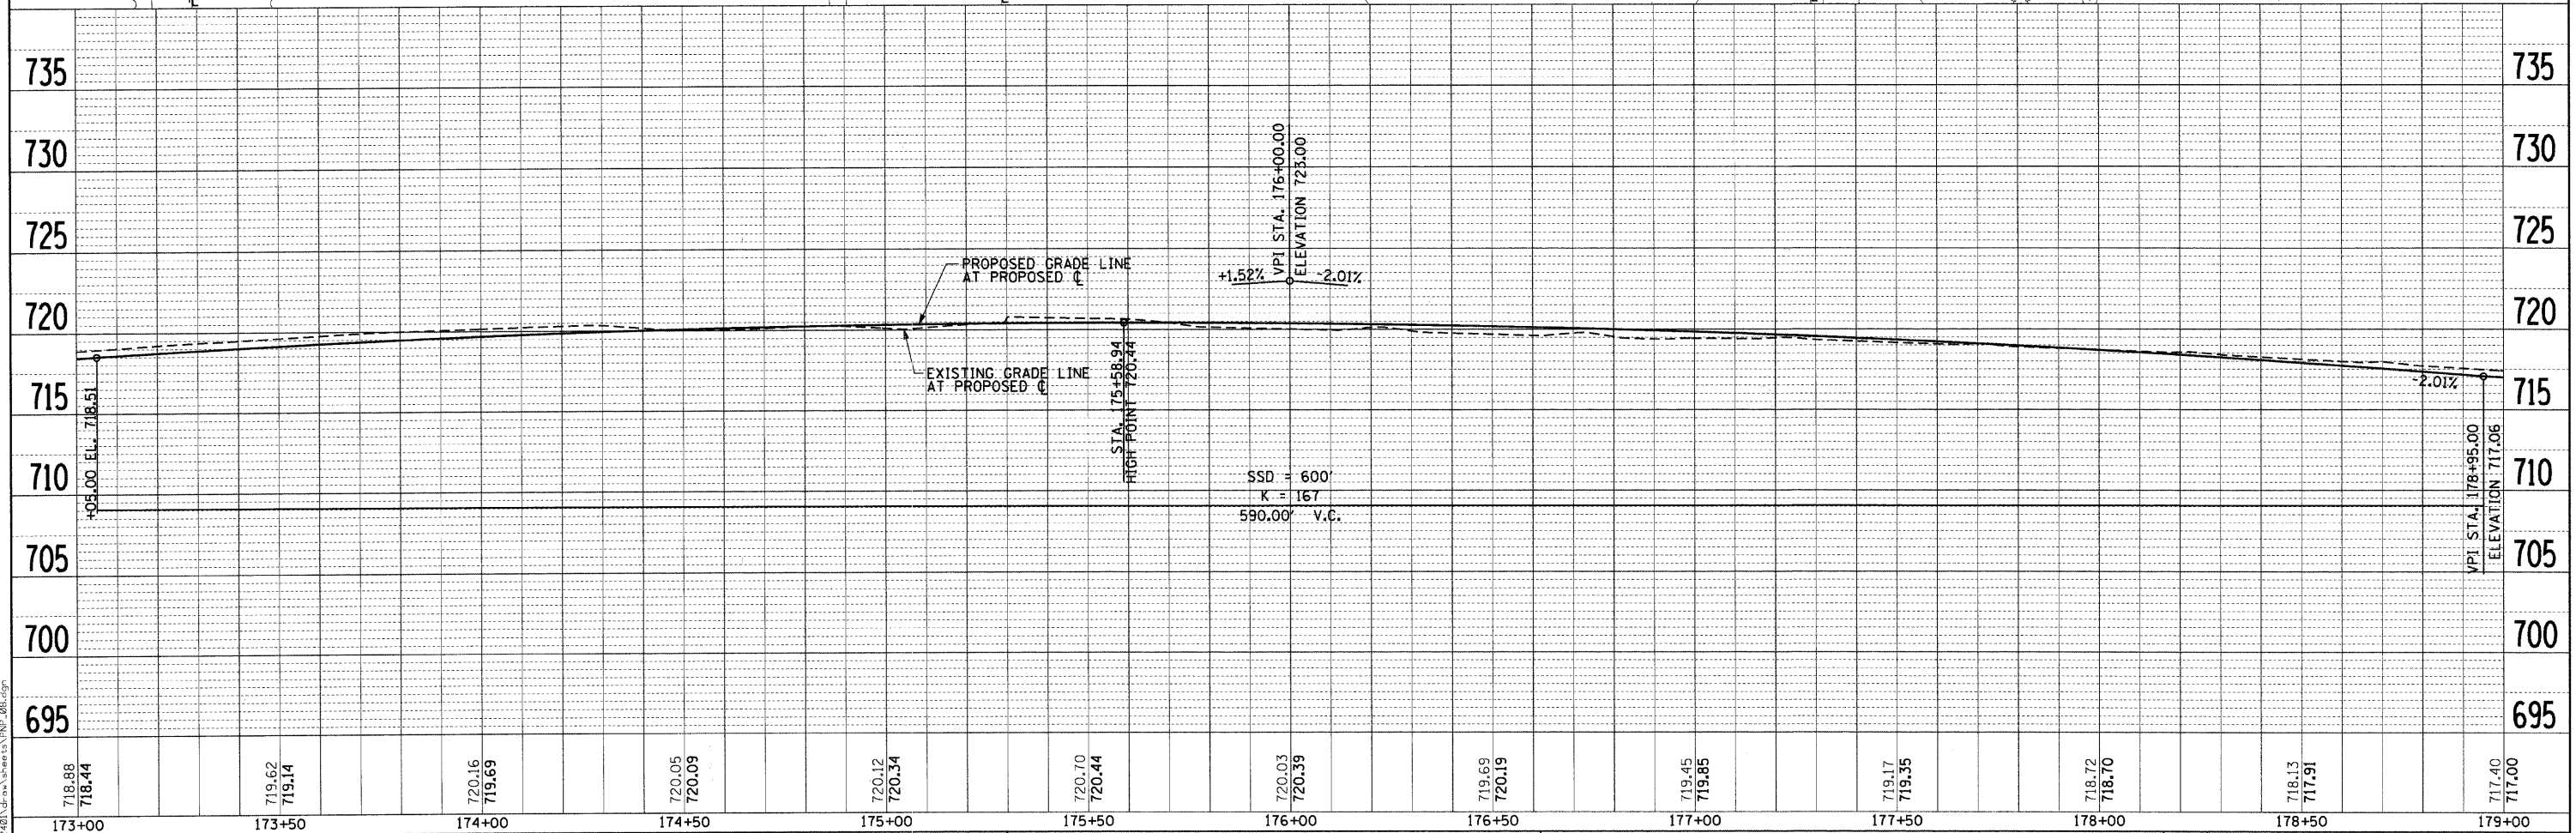

FILE NAME = I:\Lakeco\0822401\Drawings\sheet15.FWP\_08.dgn

**CMT**  
 CRAWFORD, MURPHY & TILLY, INC.  
 CONSULTING ENGINEERS  
 License No. 184-00063

USER NAME = Monica Crismon	DESIGNED - SJP	REVISED -
PLLOT SCALE = 20.0000' / IN.	DRAWN - SJP	REVISED -
PLLOT DATE = 07/15/09	CHECKED - KDN	REVISED -
	DATE - 07/15/09	REVISED -

**Lake County**  
 Division of Transportation

**PROPOSED ROADWAY PLAN & PROFILE**

SCALE: 20'=1" SHEET NO. 8 OF 10 SHEETS STA. 173+00 TO STA. 179+00

F.A. RTE.	SECTION	COUNTY	TOTAL SHEETS	SHEET NO.
1016	02-00110-12-WR	LAKE	206	64
CONTRACT NO. 63209				
FED. ROAD DIST. NO. 1 ILLINOIS FED. AID PROJECT				